



SECTION 24, T. 14 N., R. 11 W., 2nd P.M.

ROUTE	SECTION	COUNTY	TOTAL SHEETS	SHEET NO.
FAS 684 (CH 2)	10-C0103-021-RS	EDSAR	41	25
EDGAR COUNTY, ILLINOIS		FFO, AID PROJECT		

CONTRACT NO. 91471

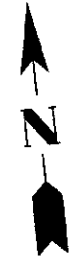

PT SIG 249+82.81

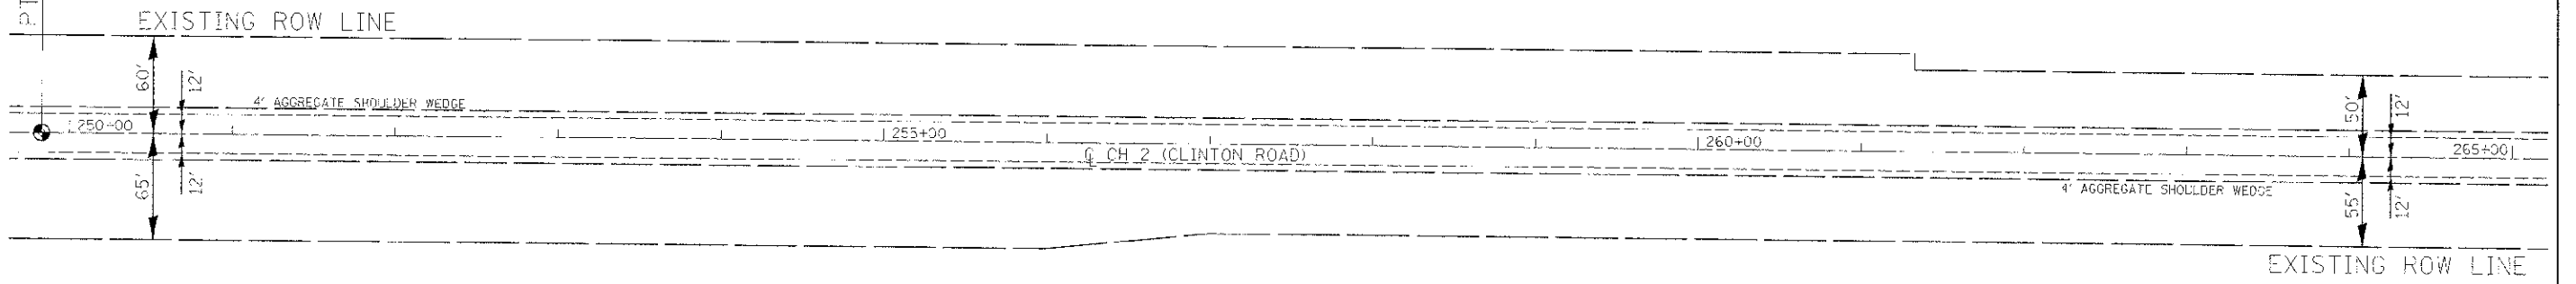

SCALE: 1"=50'



**EDGAR COUNTY  
HIGHWAY DEPARTMENT**

SECTION 24, T. 14 N., R. 11 W., 2nd P.M.