
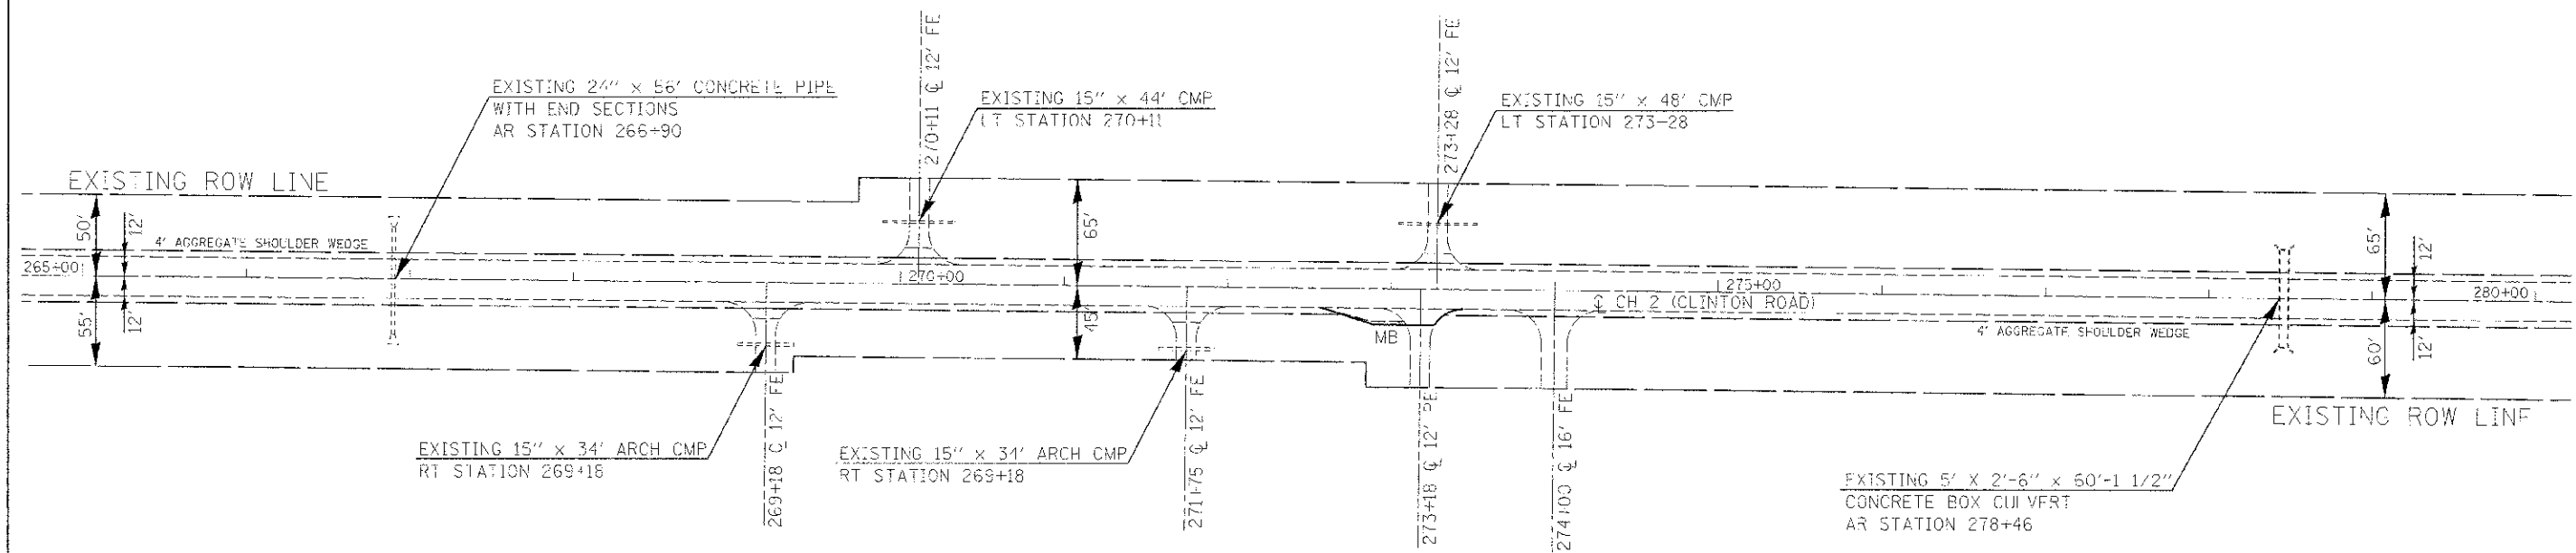


SECTION 24, T. 14 N., R. 11 W., 2nd P.M.

ROUTE	SECTION	COUNTY	TOTAL SHEETS	SHEET NO.
FAS 684 (CH 2)	10-00153-02-RS	EDGAR	41	26
EDGAR COUNTY, ILLINOIS		FED. AID PROJECT		

CONTRACT NO. 91471

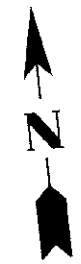

SCALE: 1"=50'



**EDGAR COUNTY
HIGHWAY DEPARTMENT**

SECTION 24, T. 14 N., R. 11 W., 2nd P.M.