
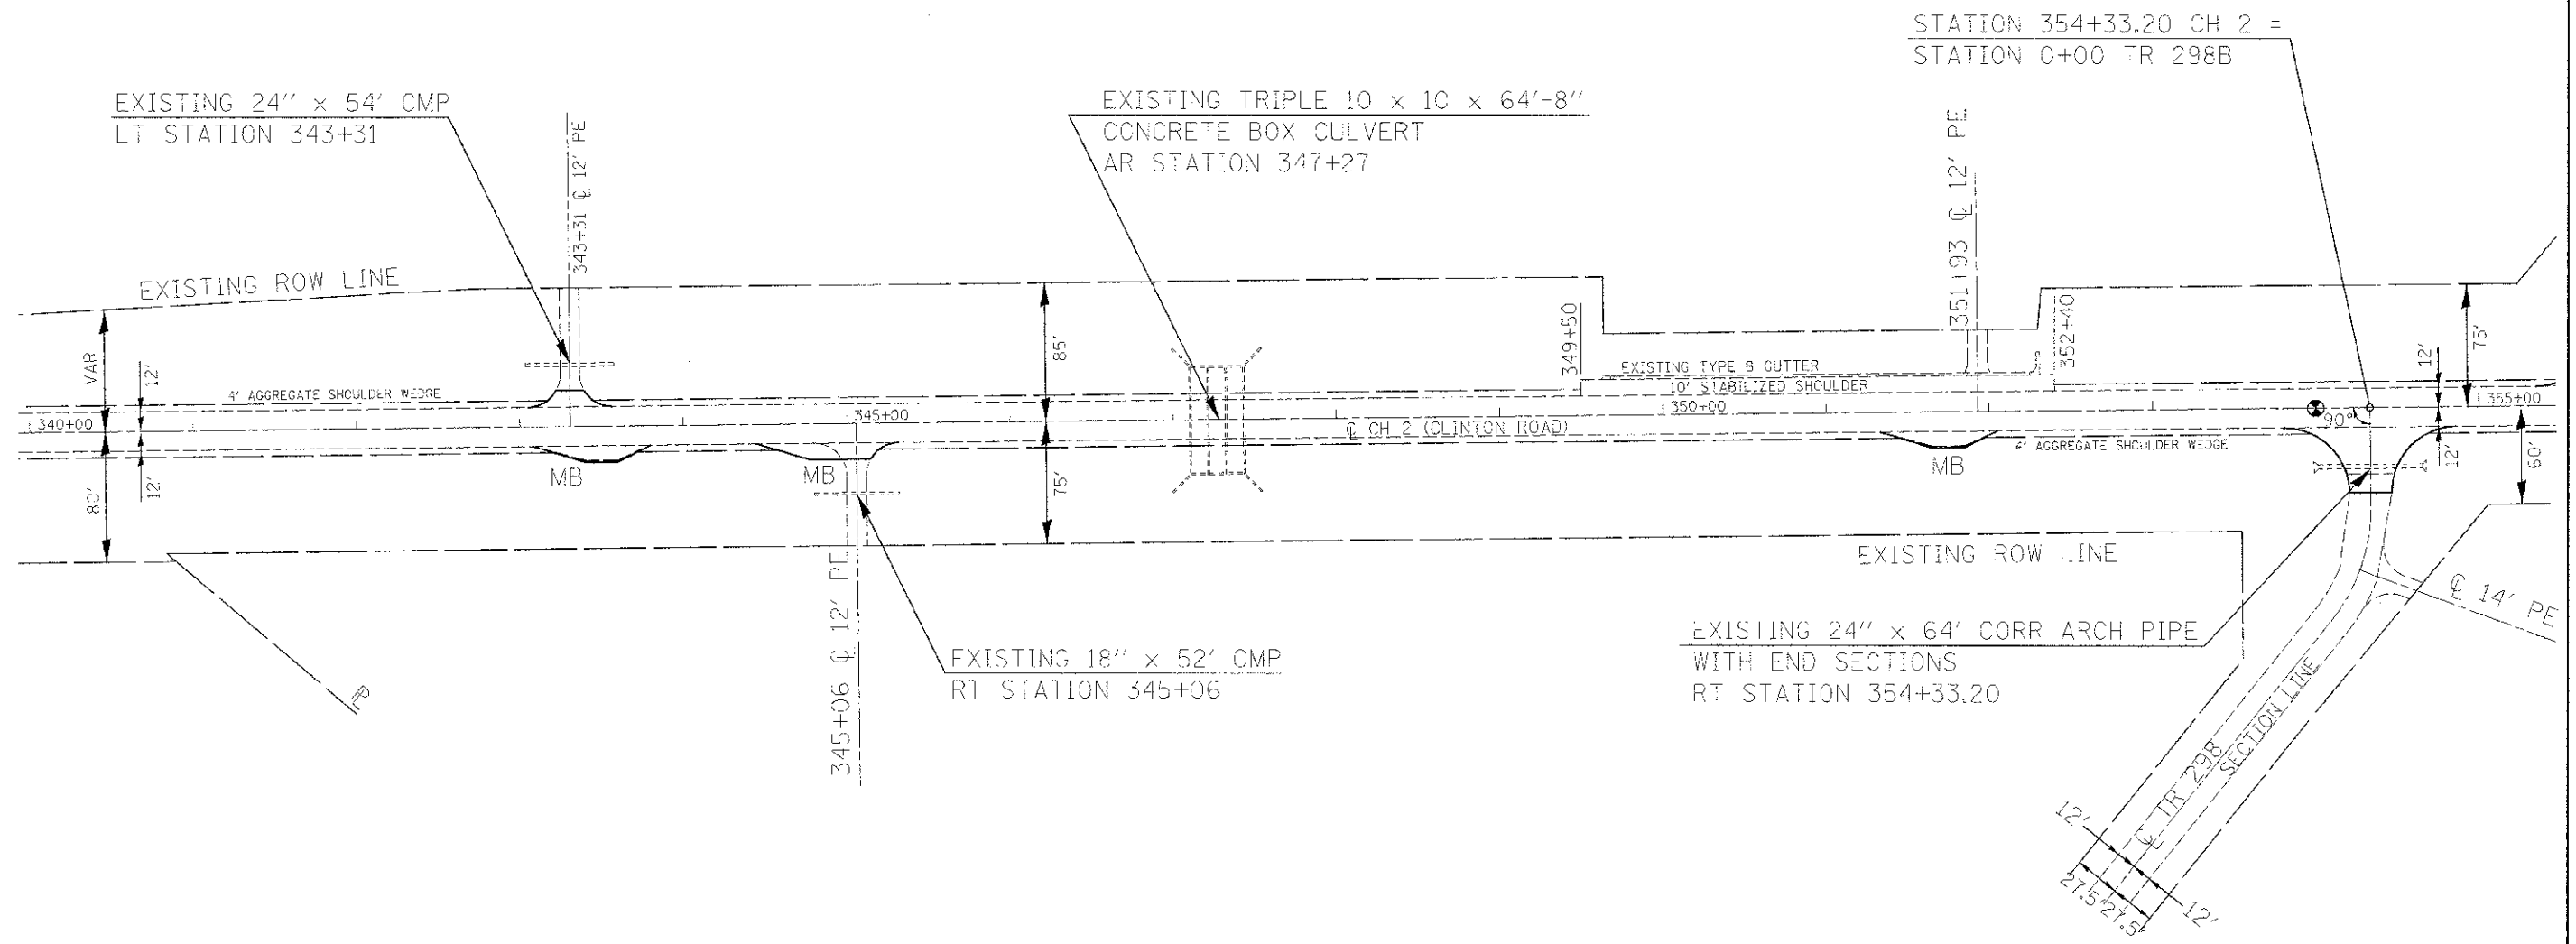


SECTION 19, T. 14 N., R. 10 W., 2nd P.M.

ROUTE	SECTION	COUNTY	TOTAL SHEETS	SHEET NO.
FAS 684 (CH 2)	10-03103-02-R5	EDGAR	41	31
EDGAR COUNTY, ILLINOIS		FED. AID PROJECT		

CONTRACT NO. 91471

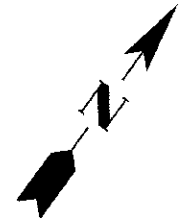

SECTION 19, T. 14 N., R. 10 W., 2nd P.M.

SECTION 20, T. 14 N., R. 10 W., 2nd P.M.

SCALE: 1" = 50'



**EDGAR COUNTY
HIGHWAY DEPARTMENT**