



EXIST. CURVE CURVE10  
 PI STA. = 370+78.38  
 $\Delta = 6^\circ 29' 00''$  (LT)  
 $D = 1^\circ 15' 00''$   
 $R = 4,583.66'$   
 $T = 259.61'$   
 $L = 518.67'$   
 $E = 7.35'$   
 EXIST SE = 0.04 FT/FT  
 P.C. STA. = 368+18.77  
 P.T. STA. = 373+37.44

SUPER ELEVATION ATTAINED:  
 STATION 366+88.37 TO STATION 368+83.77  
 STATION 372+72.44 TO STATION 374+67.44

SECTION 17, T. 14 N., R. 10 W., 2nd P.M.

ROUTE	SECTION	COUNTY	TOTAL SHEETS	SHEET NO.
FAS 664 (CH 2)	10-00103-02-RS	EDGAR	41	33

EDGAR COUNTY, ILLINOIS | FED. AID PROJECT  
 CONTRACT NO. 91471

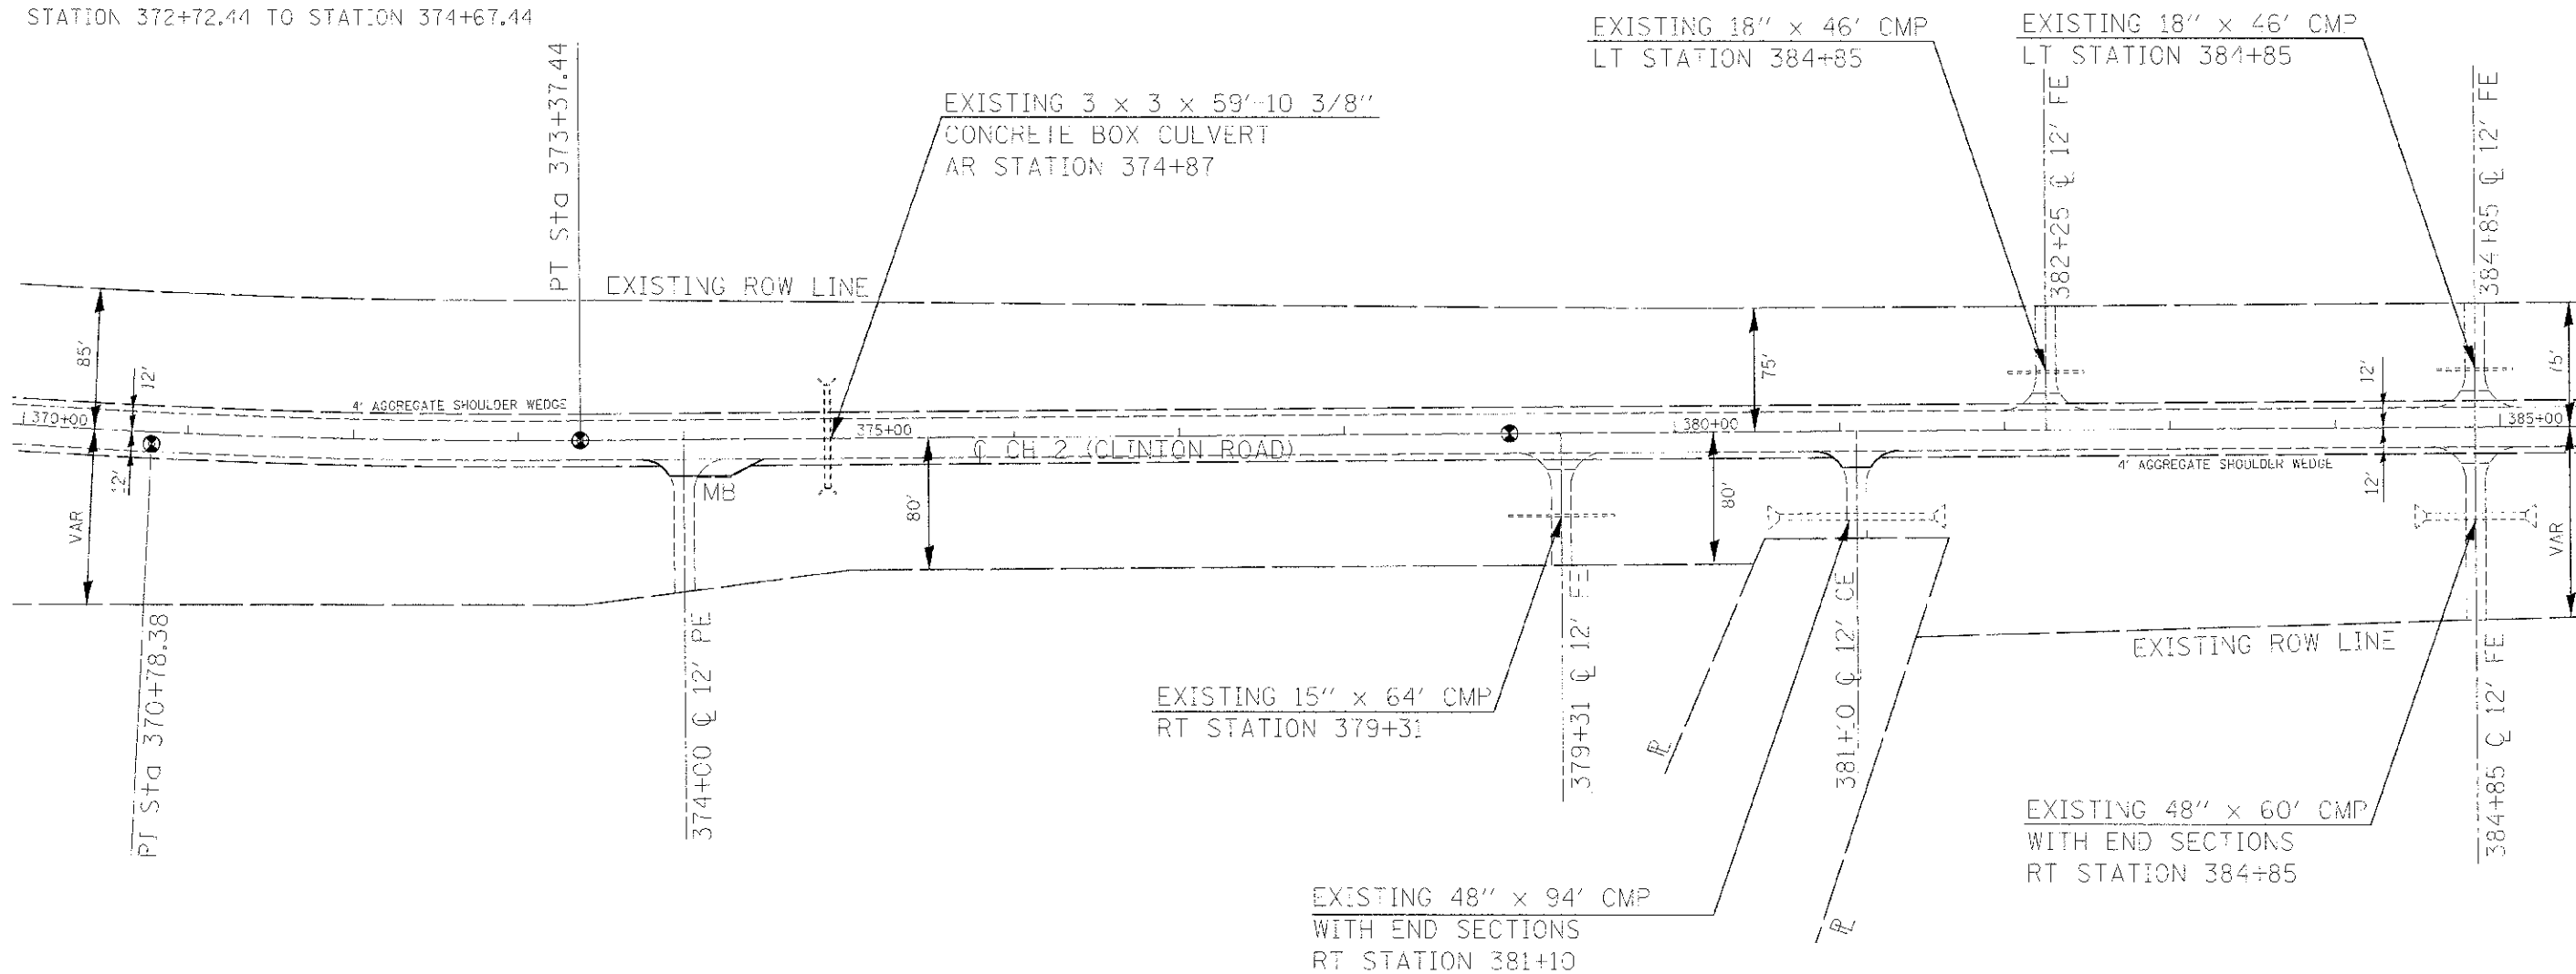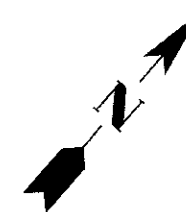

SCALE: 1" = 50'



**EDGAR COUNTY  
 HIGHWAY DEPARTMENT**

SECTION 17, T. 14 N., R. 10 W., 2nd P.M.