





PLAN

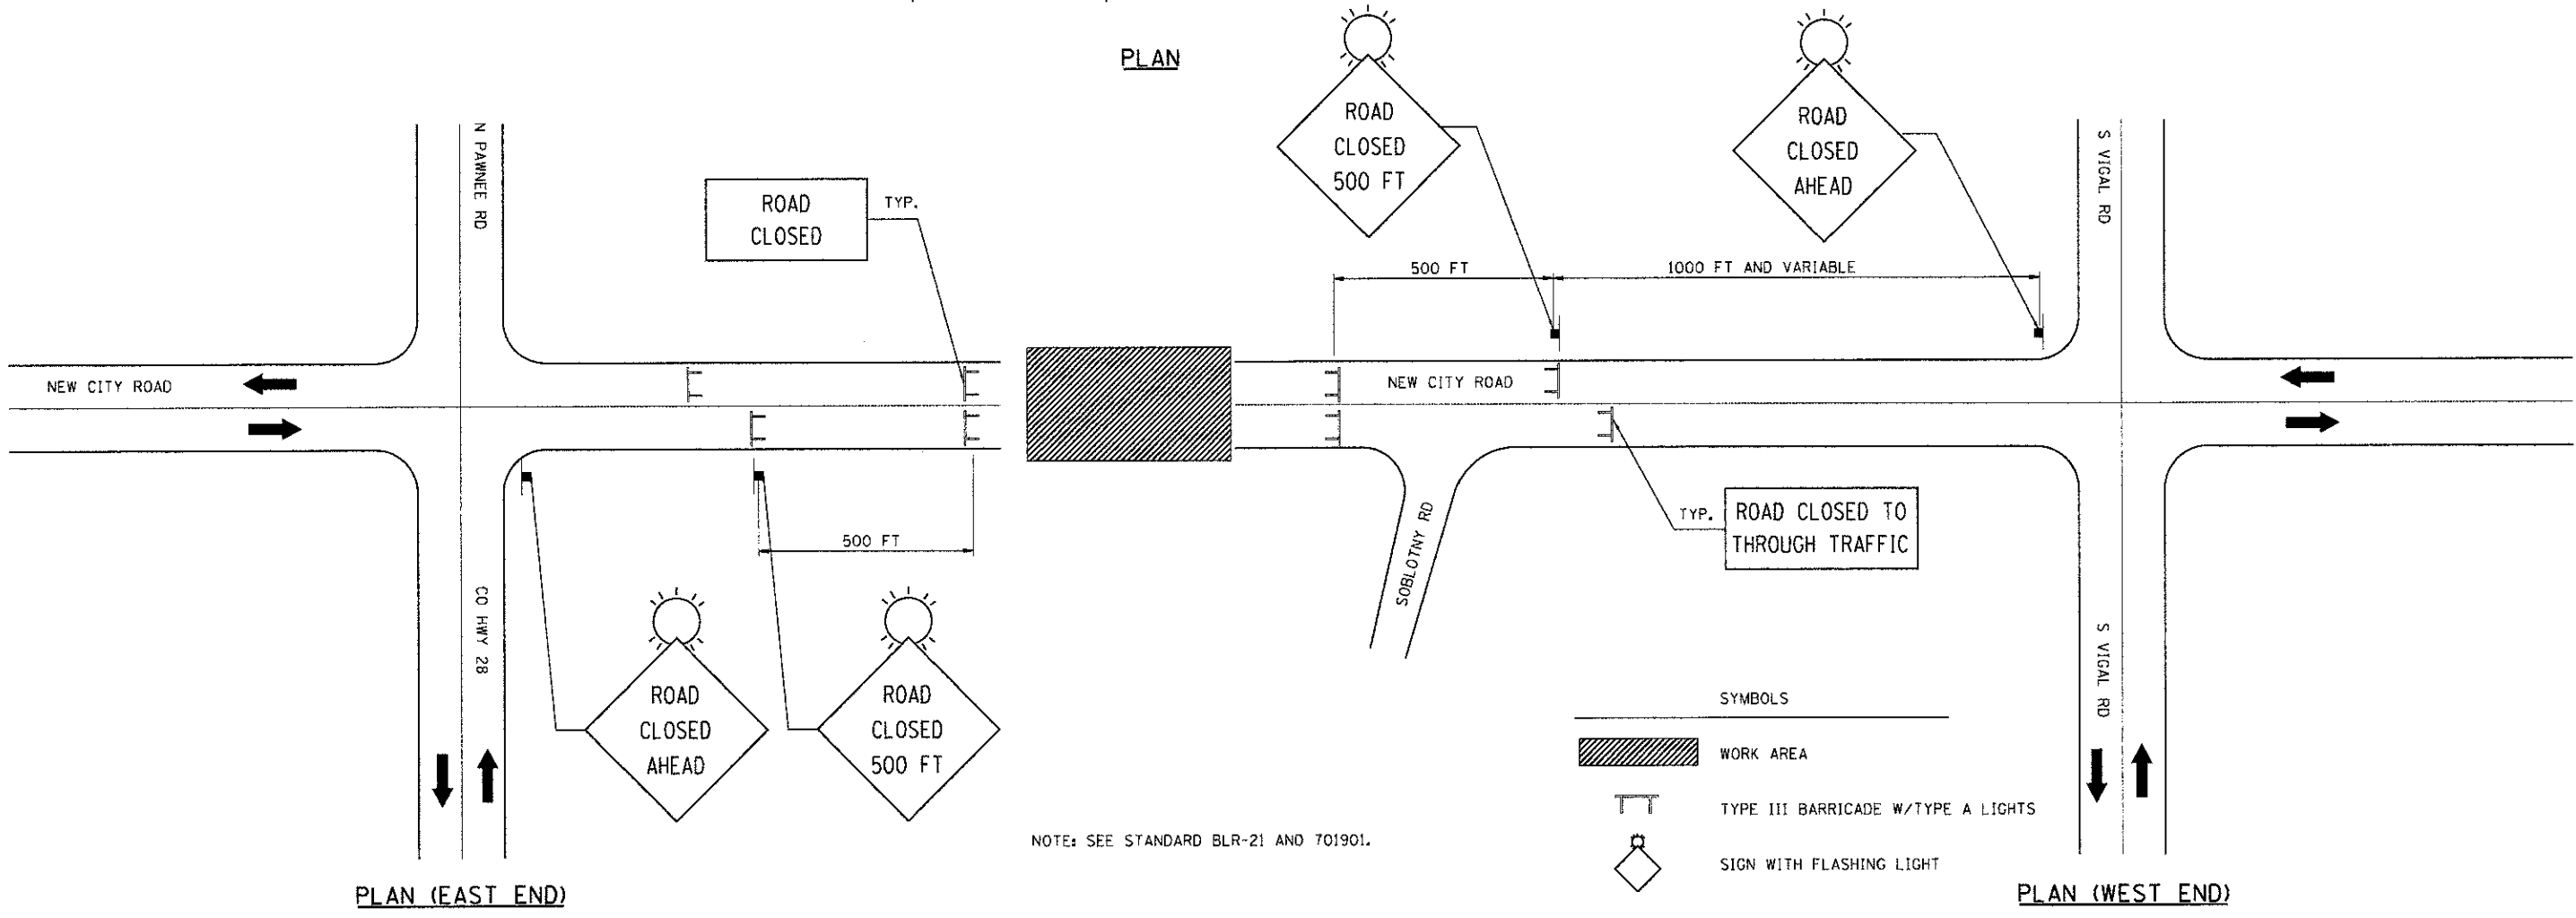

- SYMBOLS
-  WORK AREA
 -  TYPE III BARRICADE W/TYPE A LIGHTS
 -  SIGN WITH FLASHING LIGHT

NOTE: SEE STANDARD BLR-21 AND 701901.

FILE NAME = #FILE#	USER NAME = #USER#	DESIGNED - KRG	REVISED -	MID-AMERICA ENGINEERING SERVICES SPRINGFIELD ILLINOIS	TRAFFIC CONTROL PLAN			RTE.	SECTION	COUNTY	TOTAL SHEETS	SHEET NO.
	PLOT SCALE = #SCALE#	DRAWN - GSJ	REVISED -		CH 40	08-00085-00-BR	SANGAMON	32	8			
	PLOT DATE = #DATE#	CHECKED - JLS	REVISED -		SCALE: NTS SHEET NO. 8 OF 32 SHEETS STA. 119+00.00 TO STA. 125+62.28			CONTRACT NO. 08585				
								FED. ROAD DIST. NO. 6 ILLINOIS FED. AID PROJECT				