


DATE	
BY	
ORIGINAL SURVEY	
SURVEYED	
PLOTTED	
NOTE BOOK	
TEMPLATE	
NO.	
AREAS CHECKED	

DATE	
BY	
ORIGINAL SURVEY	
SURVEYED	
PLOTTED	
NOTE BOOK	
TEMPLATE	
NO.	
AREAS CHECKED	

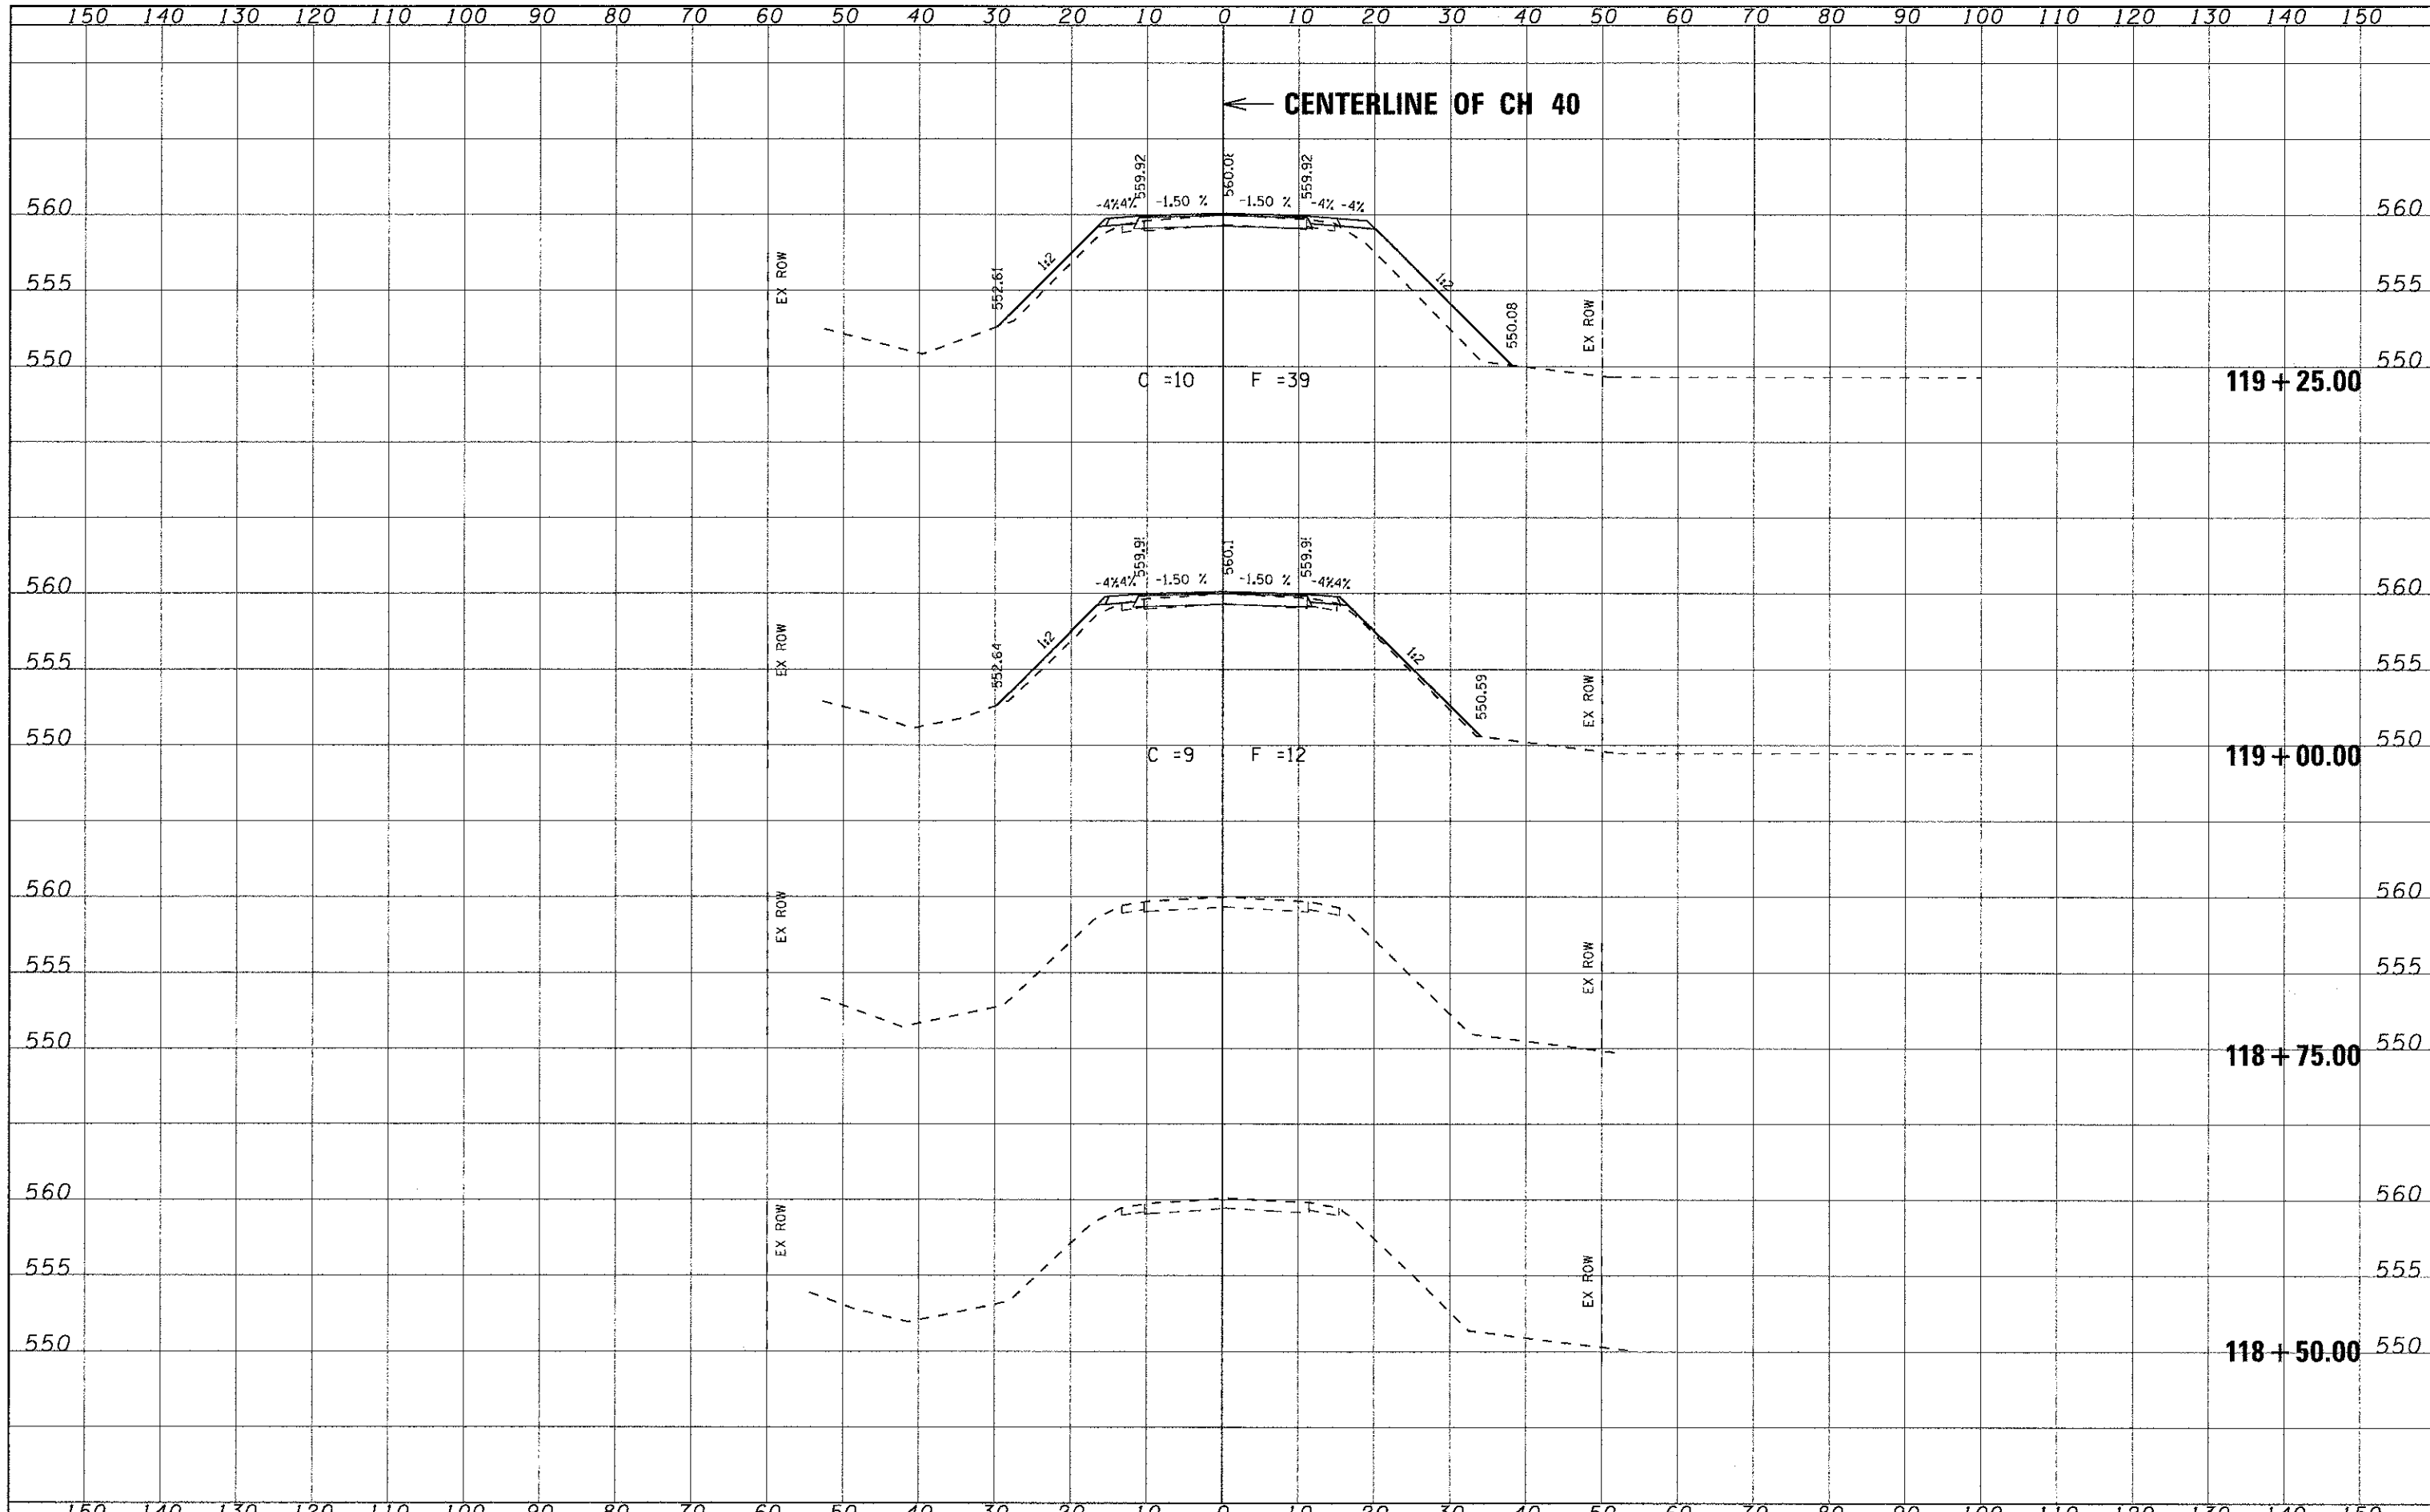

FILE NAME -	USER NAME - #USER#	DESIGNED - KRG	REVISED -	MID-AMERICA ENGINEERING SERVICES SPRINGFIELD ILLINOIS	CROSS SECTIONS				F.A. RTE.	SECTION	COUNTY	TOTAL SHEETS	SHEET NO.
*FILES	DRAWN - GSJ	REVISOR -	REVISOR -						CH 40	08-00085-00-BR	SANGAMON	32	24
PLLOT SCALE - #SCALE#	CHECKED - JLS	REVISOR -	REVISOR -		SCALE: 10:5	SHEET NO. 24 OF 32 SHEETS	STA. 118+50.00 TO STA. 119+25.00	CONTRACT NO. 93585		ILLINOIS FED. AID PROJECT			
PLLOT DATE - #DATE#	DATE -	REVISOR -	REVISOR -										