


DATE: _____ BY: _____
 SURVEYED _____ PLOTTED _____
 ORIGINAL SURVEY _____ TEMPLATE _____
 NOTE BOOK _____ AREAS CHECKED _____
 NO. _____

DATE: _____ BY: _____
 SURVEYED _____ PLOTTED _____
 ORIGINAL SURVEY _____ TEMPLATE _____
 NOTE BOOK _____ AREAS CHECKED _____
 NO. _____

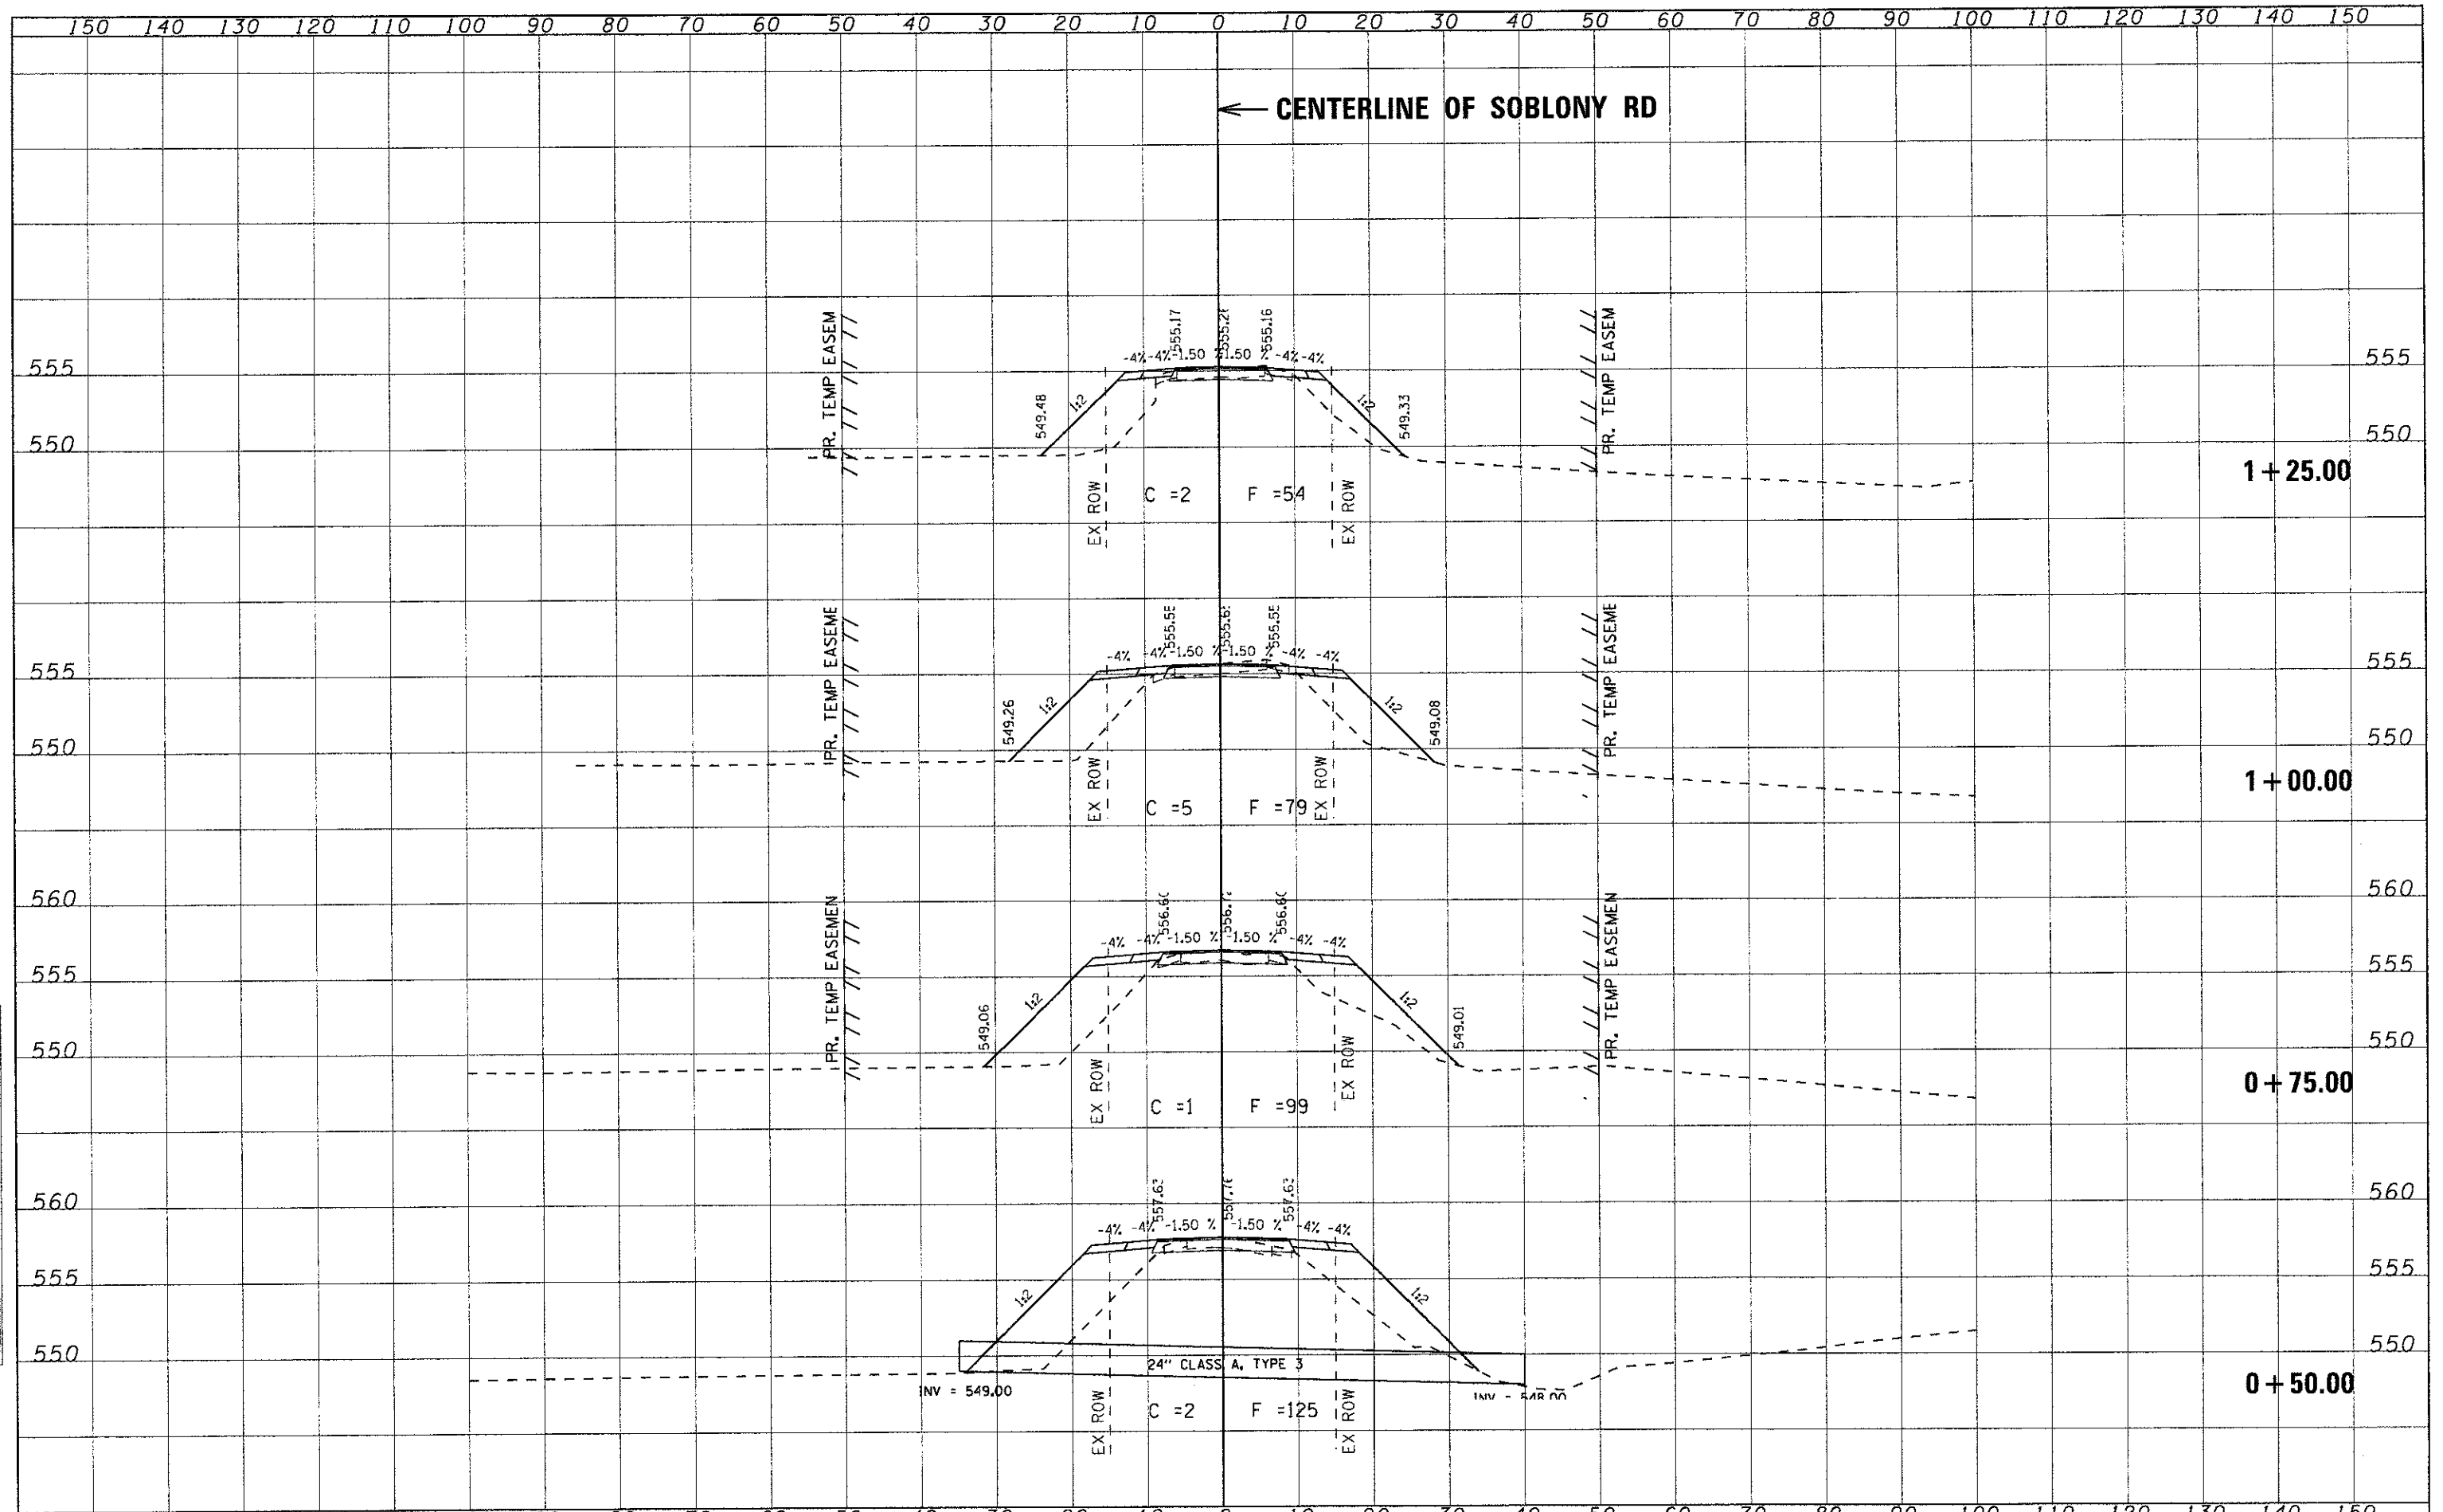

USER NAME = *USER*	DESIGNED - KRG	REVISED -	MID-AMERICA ENGINEERING SERVICES SPRINGFIELD ILLINOIS	CROSS SECTIONS			F.A. RTE. CH 40	SECTION 08-00085-00-BR	COUNTY SANGAMON	TOTAL SHEETS 32	SHEET NO. 31	CONTRACT NO. 93585
PLDT SCALE = *SCALE*	DRAWN - GSJ	REVISED -		SCALE: 10:5	SHEET NO. 31 OF 32 SHEETS	STA. +50.00 TO STA. 1+25.00	ILLINOIS FED. AID PROJECT					
PLDT DATE = *DATE*	CHECKED - JLS	REVISED -										
	DATE -	REVISED -										