


PROPOSED TYPICAL CROSS SECTION

P.C.C. SIDEWALK, 6"

STA. 1396+65.75 TO STA. 1404+16.82
STA. 1408+89.21 TO STA. 1424+49.99

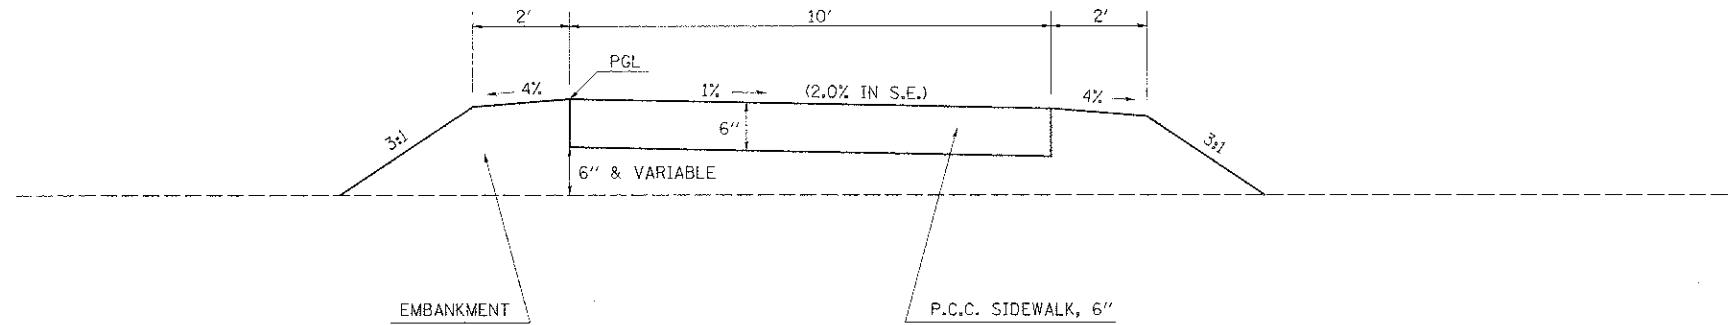

FILE NAME =	USER NAME = swartz-w	DESIGNED -	REVISED -	STATE OF ILLINOIS DEPARTMENT OF TRANSPORTATION	TYPICAL CROSS SECTION	F.A.S. RTE.	SECTION	COUNTY	TOTAL SHEETS	SHEET NO.
cd:\pw\work\p\p\dot\swartz-w\0269398\0799663\1-typical.dgn	DRAWN -	REVISED -	2796			11-00126-00-BT	EFFINCHAM	34	4	
PLOT SCALE = 20,0000' / in.	CHECKED -	REVISED -	CONTRACT NO. 95663							
PLOT DATE = 11/19/2012	DATE -	REVISED -	ILLINOIS FED. AID PROJECT							
					SCALE: NA	SHEET NO. 1 OF 1 SHEETS		STA. TO STA.		