


FINAL SURVEY	DATE
SURVEYED	
PLOTTED	
NOTED	
AREAS CHECKED	
NO.	

ORIGINAL SURVEY	DATE
SURVEYED	
PLOTTED	
NOTED	
AREAS CHECKED	
NO.	

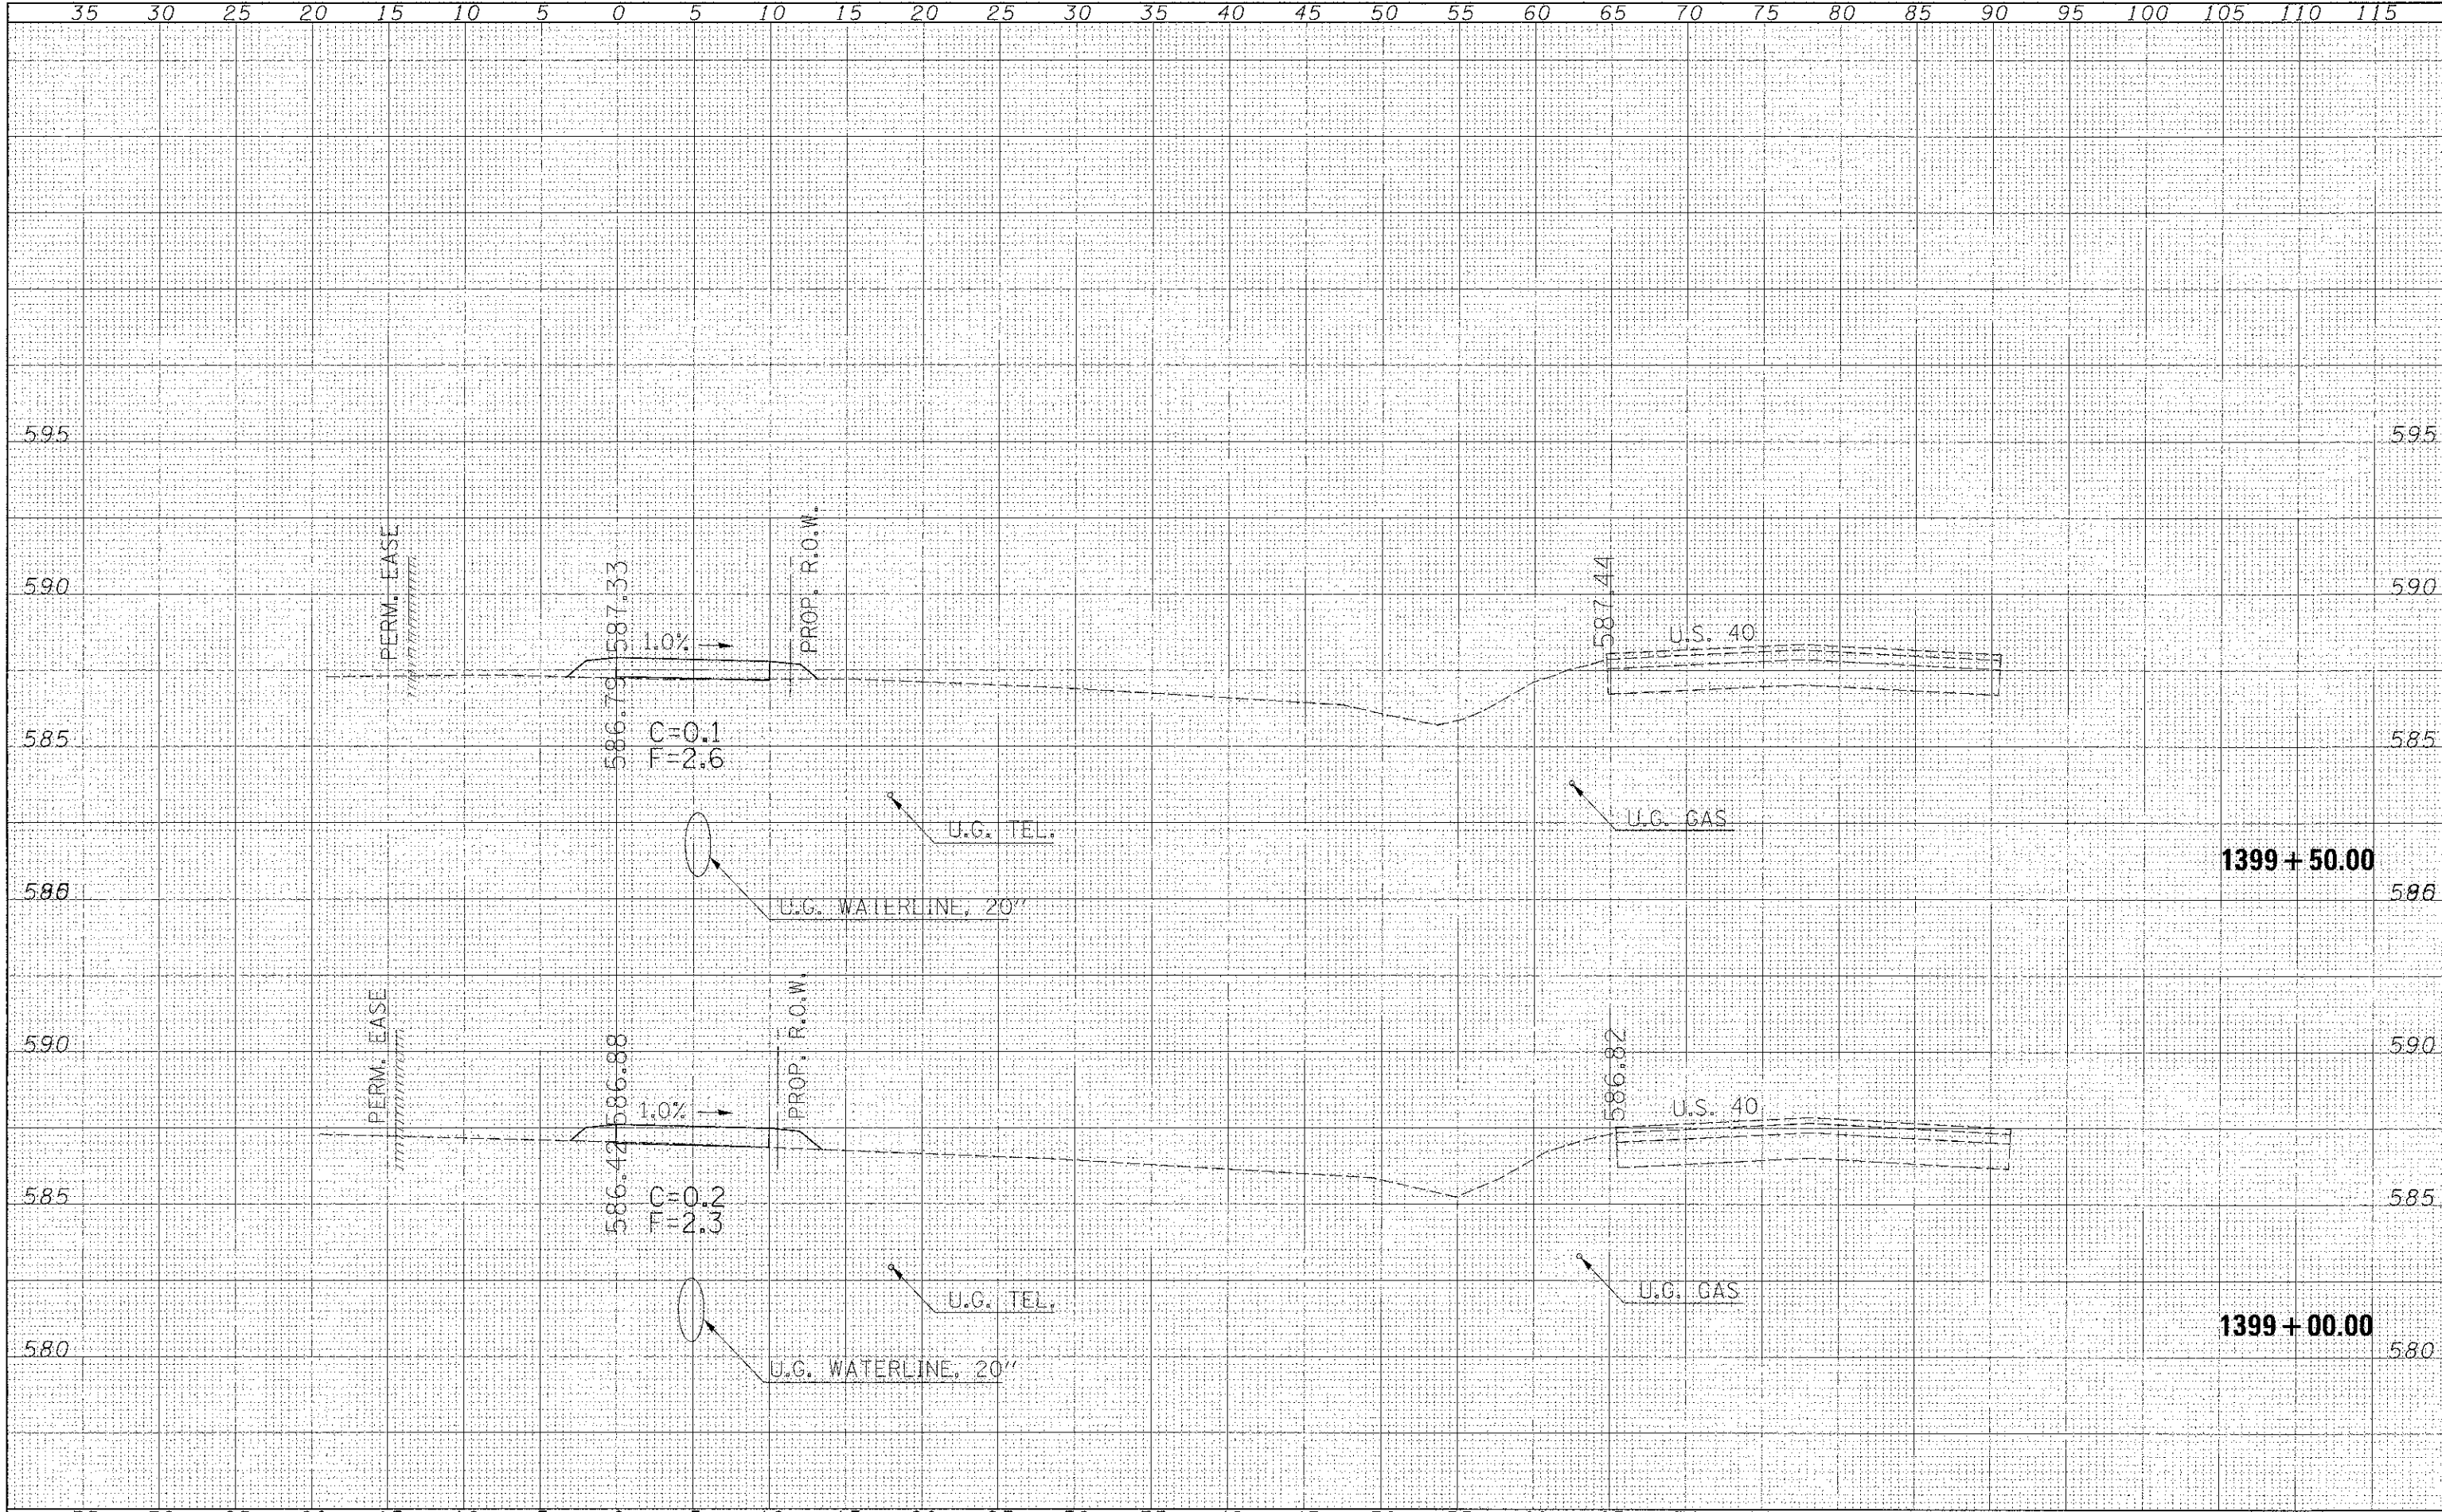

FILE NAME =	USER NAME = swartzw	DESIGNED -	REVISED -	STATE OF ILLINOIS DEPARTMENT OF TRANSPORTATION	SIDEWALK CROSS SECTIONS		F.A.S. RTE.	SECTION	COUNTY	TOTAL SHEETS	SHEET NO.
c:\p\work\p\dot\swar-zrw\dr259398\0795663-00	xsht2.dgn	DRAWN -	REVISED -		2796	11-00126-00-BT	EFFINGHAM	34	14		
PLOT SCALE = 5.0000' / 1"		CHECKED -	REVISED -		CONTRACT NO. 95663						
PLOT DATE = 11/19/2012		DATE -	REVISED -		ILLINOIS FED. AID PROJECT						

SCALE: 5 HORIZ SHEET NO. 3 OF 23 SHEETS STA. 1399+00 TO STA. 1399+50