


DATE	BY
SHOWN	BY
PLOTTED	BY
TEMPLATE	BY
NOTE BOOK	BY
AREAS CHECKED	BY
NO.	

DATE	BY
SHOWN	BY
PLOTTED	BY
TEMPLATE	BY
NOTE BOOK	BY
AREAS CHECKED	BY
NO.	

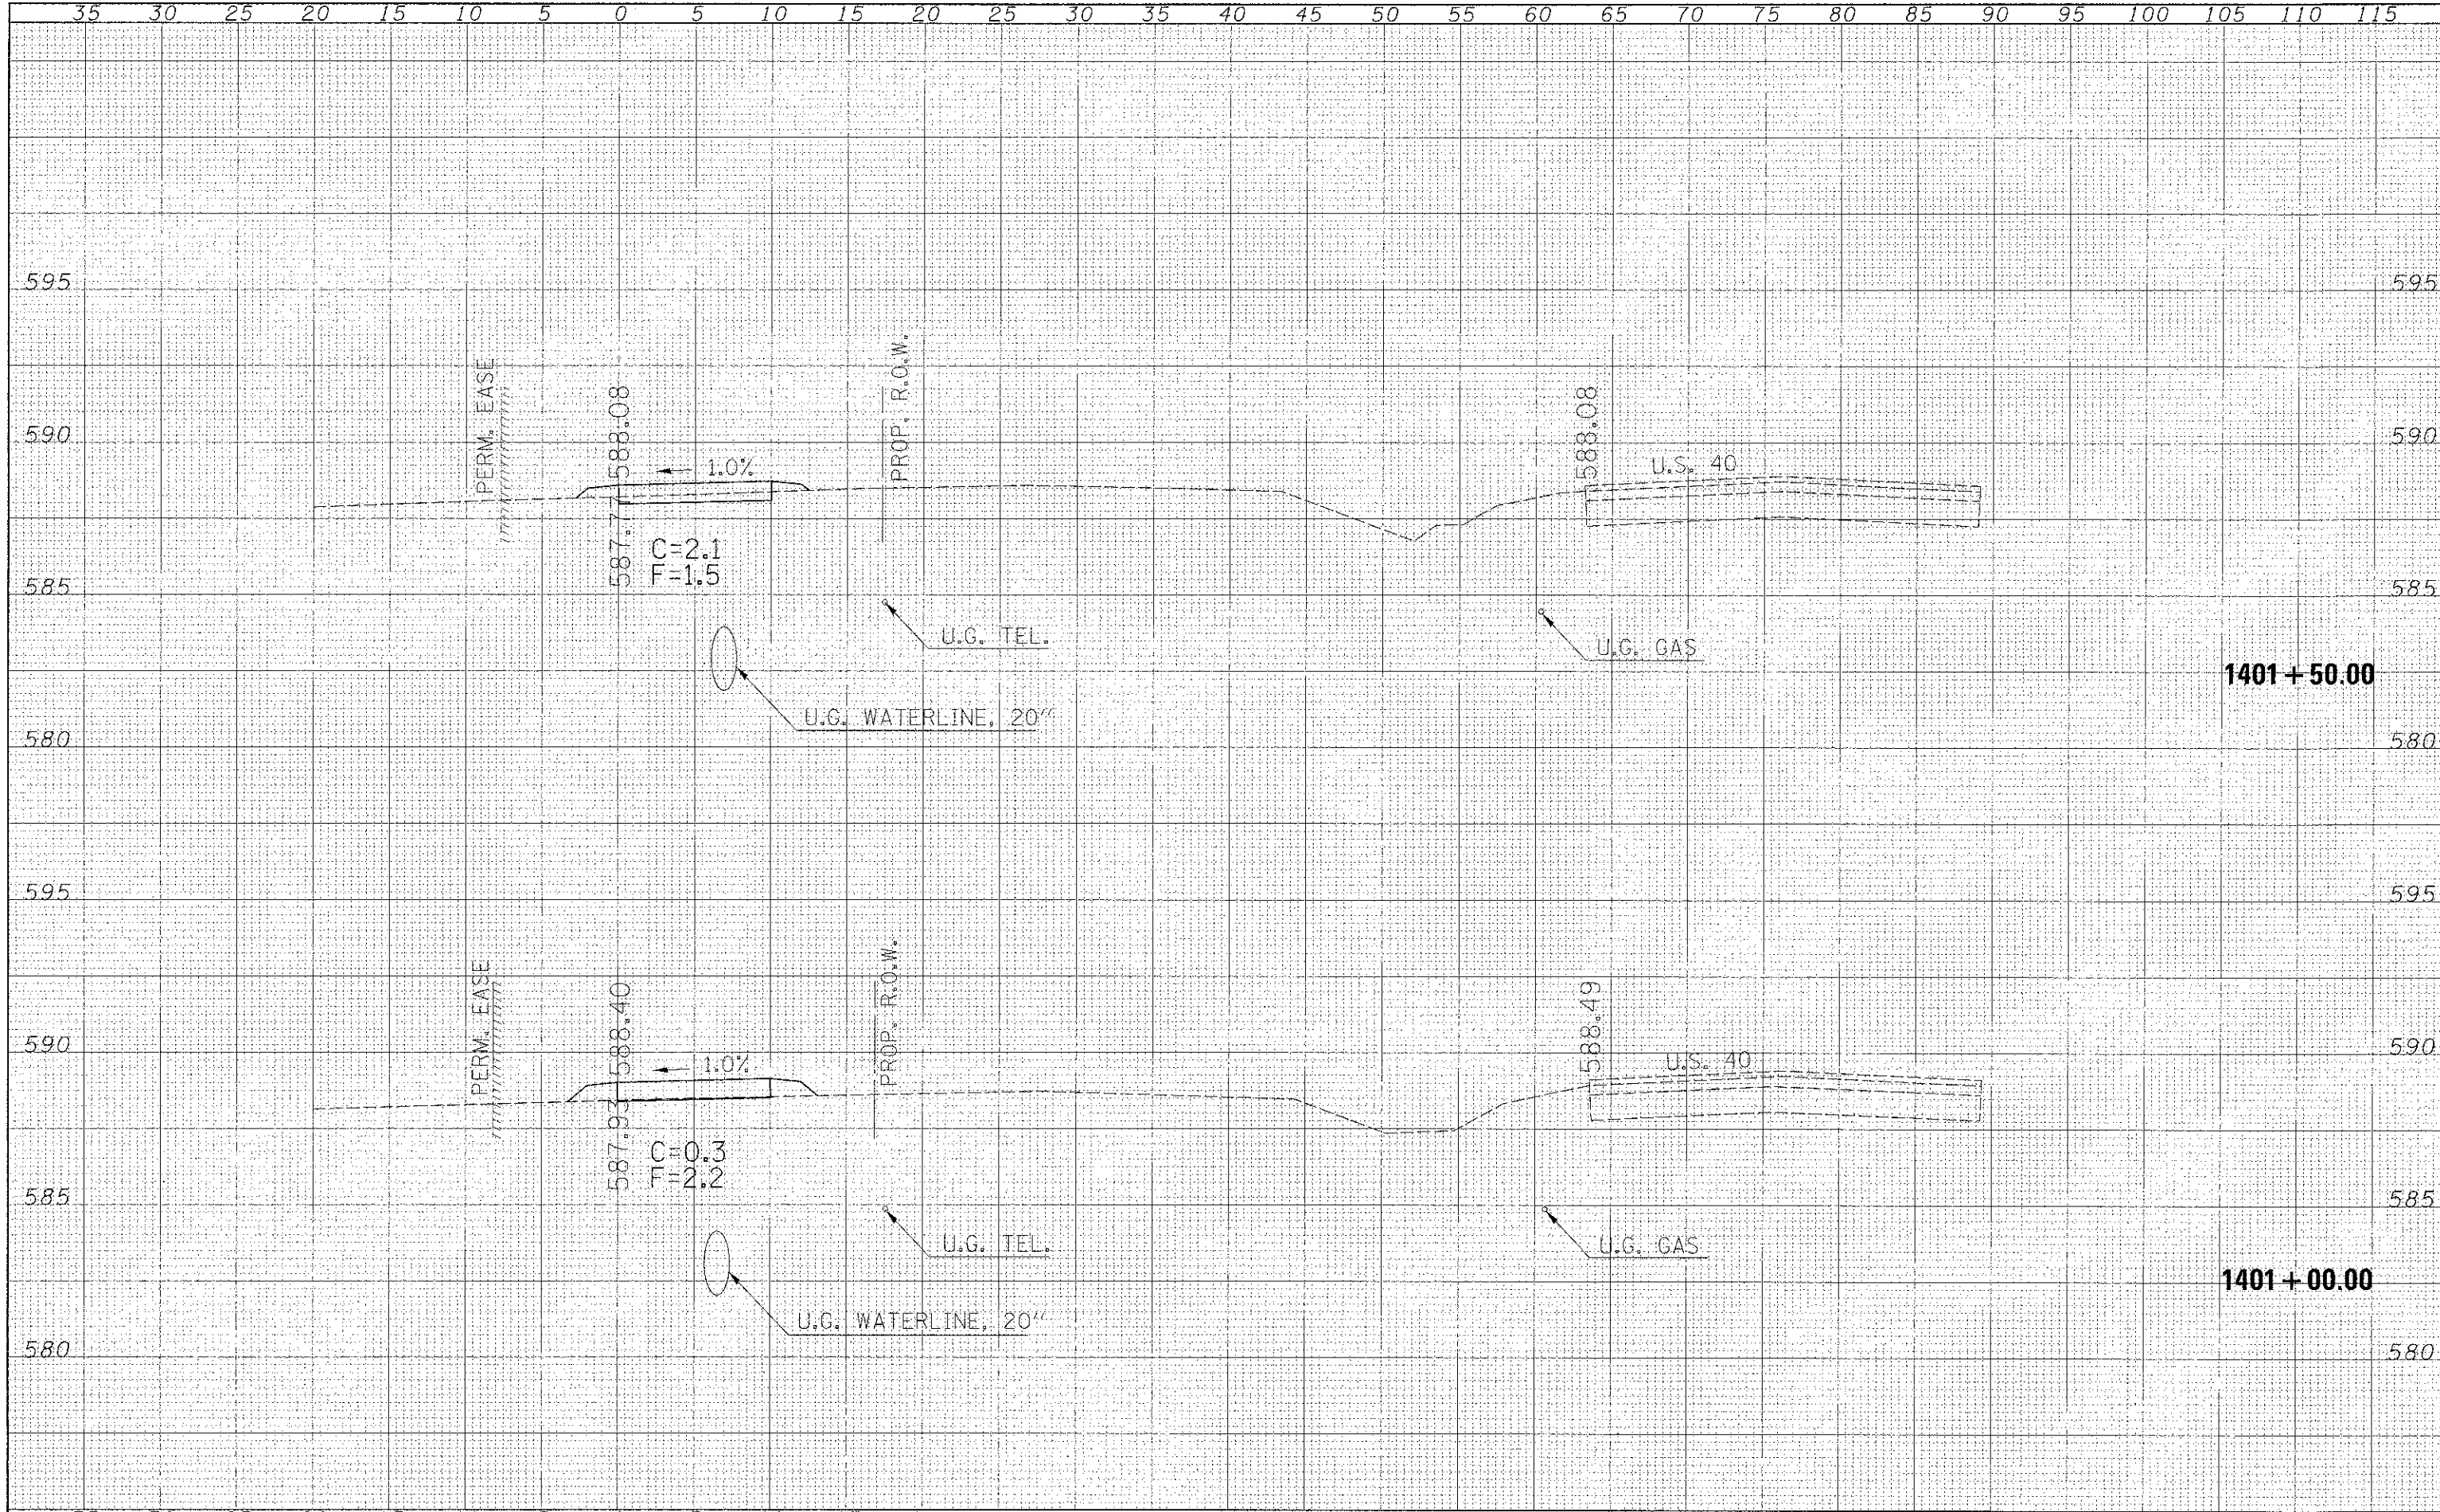

FILE NAME = c:\pwwork\pwwork\swartzw\140269398\1795803-sh-wash2.dgn
 USER NAME = swartzw
 PLOT SCALE = 5/2000' / in.
 PLOT DATE = 11/19/2012

DESIGNED -
 DRAWN -
 CHECKED -
 DATE -

REVISED -
 REVISED -
 REVISED -
 REVISED -

**STATE OF ILLINOIS
 DEPARTMENT OF TRANSPORTATION**

**SIDEWALK
 CROSS SECTIONS**
 SCALE: 5 HORIZ SHEET NO. 5 OF 23 SHEETS STA. 1401+00 TO STA. 1401+50

F.A.S. RTE.	SECTION	COUNTY	TOTAL SHEETS	SHEET NO.
2796	11-00126-00-BT	EFFINGHAM	34	16
CONTRACT NO. 95663			ILLINOIS FED. AID PROJECT	