


FINAL SURVEY	DATE
PLOTTED	
NOTE BOOK	
AREAS CHECKED	
NO.	

ORIGINAL SURVEY	DATE
PLOTTED	
NOTE BOOK	
AREAS CHECKED	
NO.	

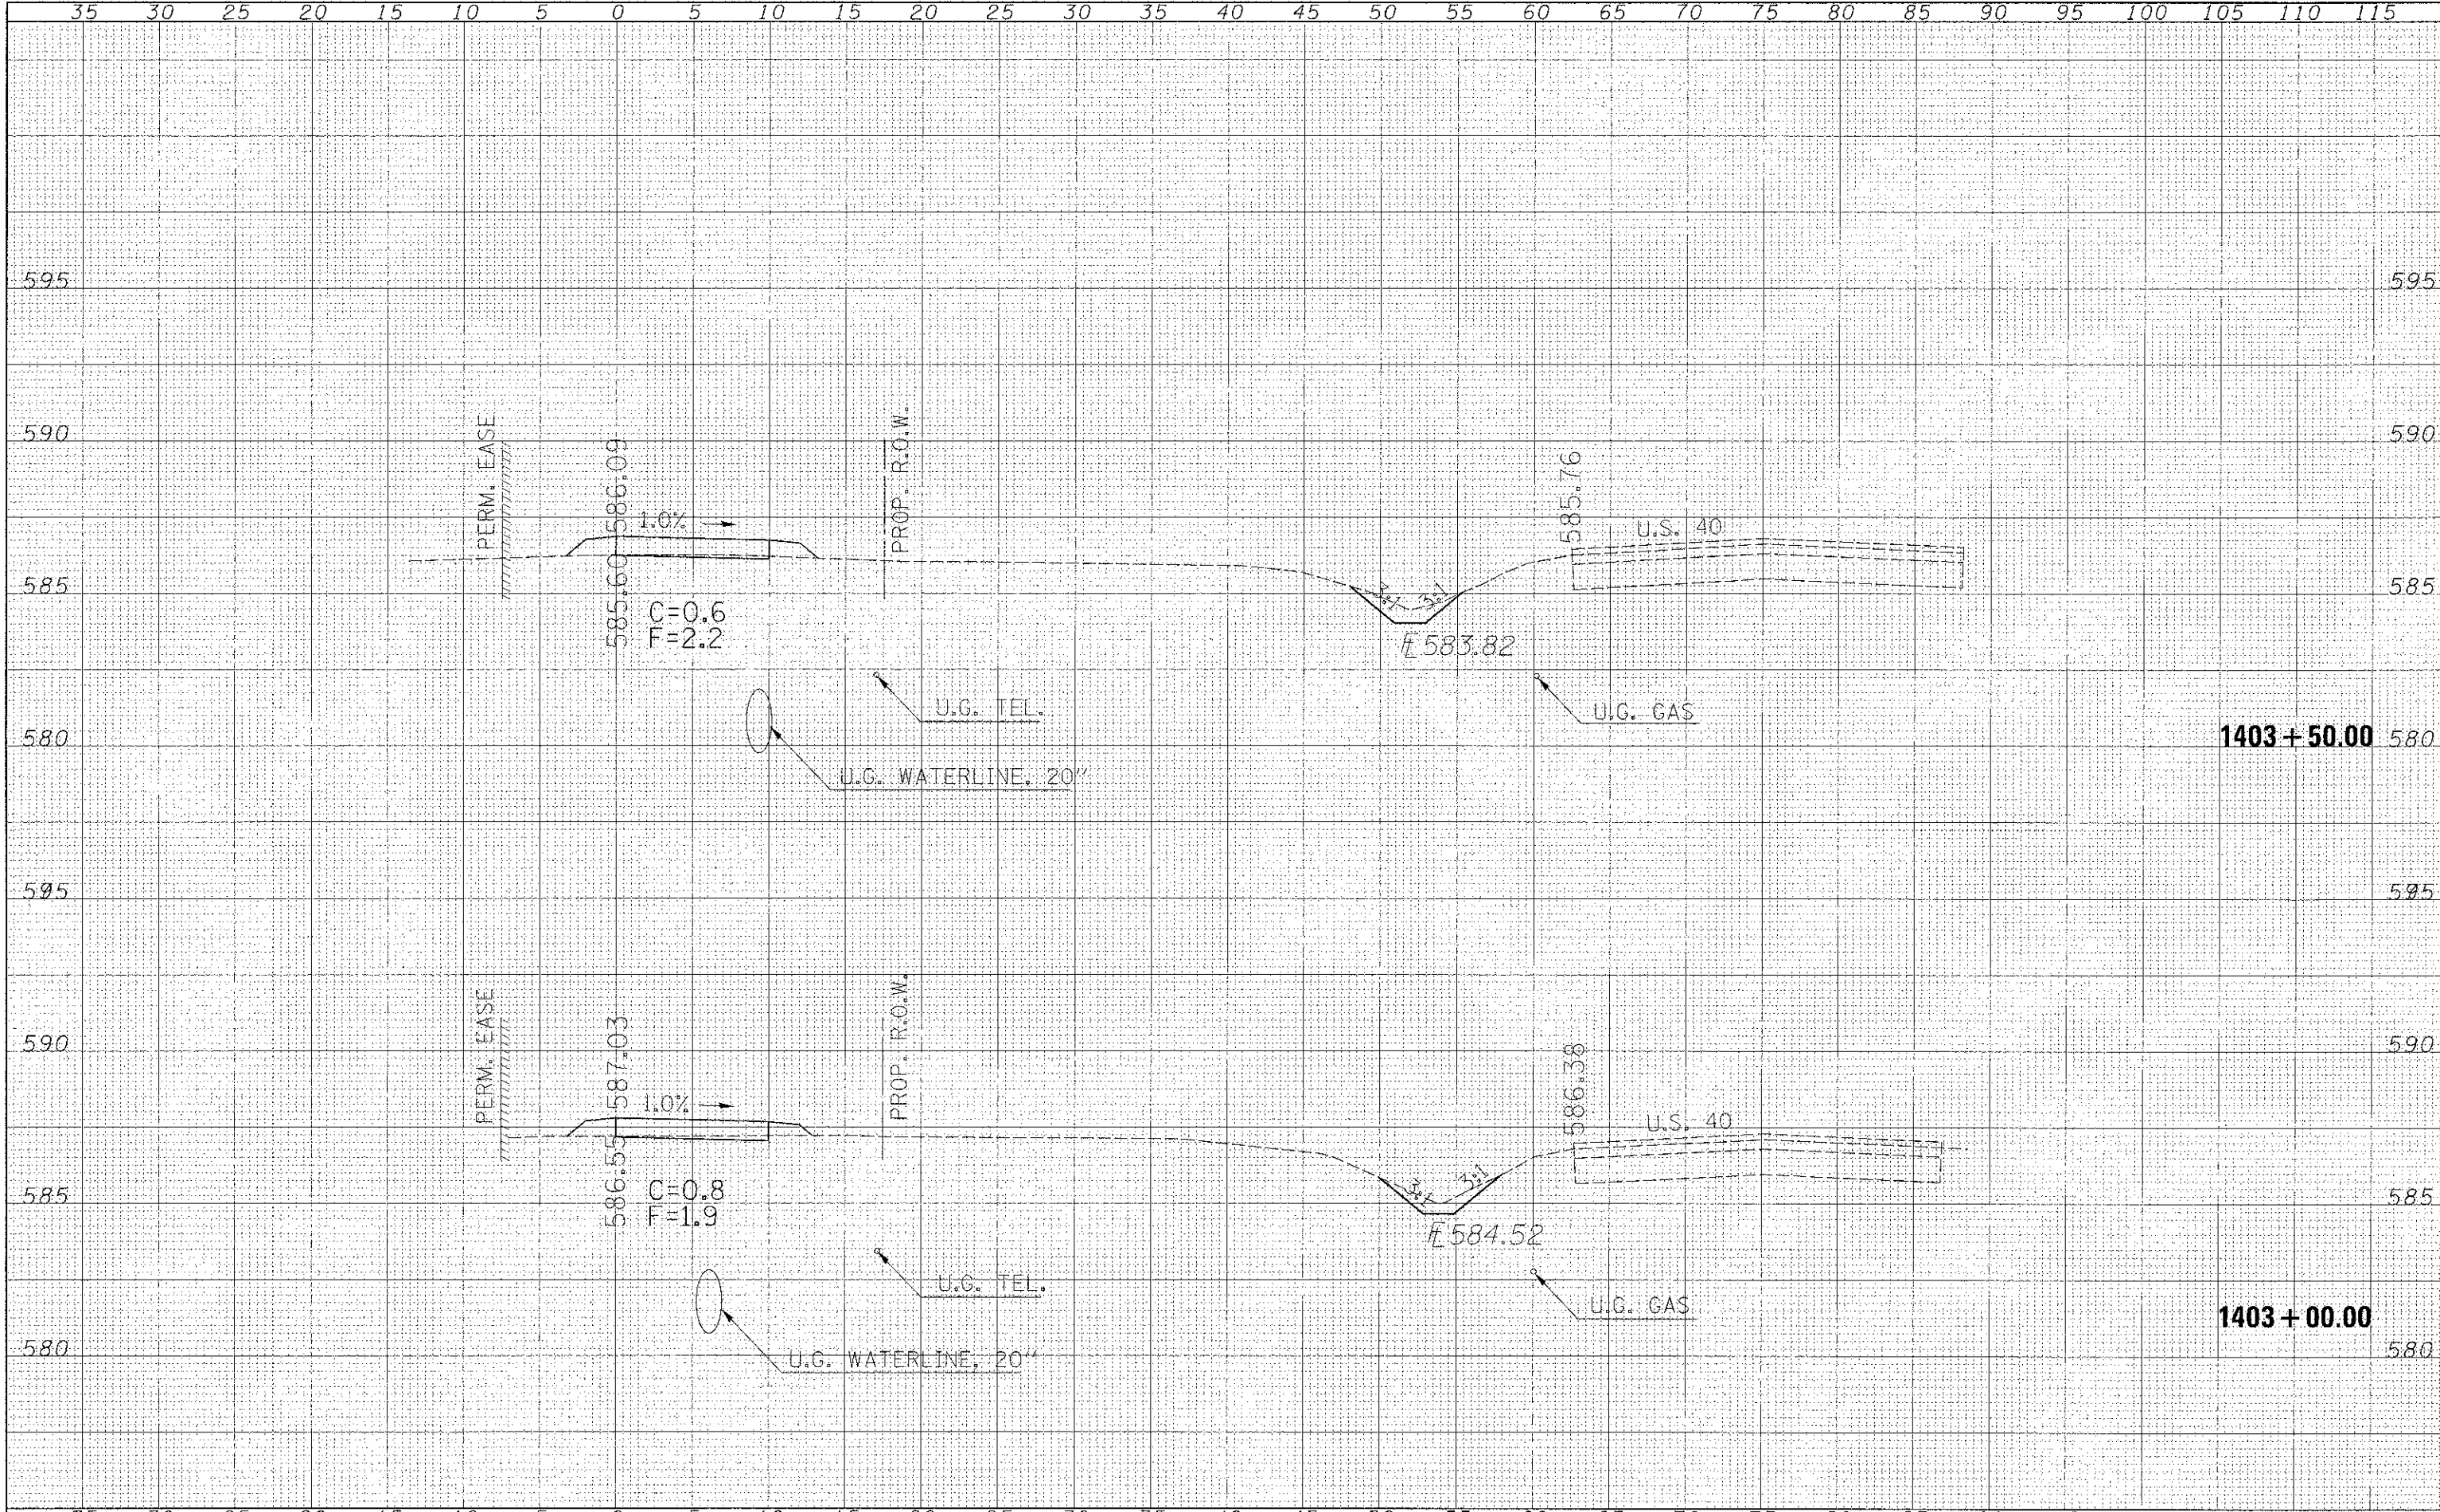

FILE NAME =	USER NAME = swartz
\\pwwork\pwwork\swartz\08269398\0795663-sh\sheet2.dgn	
PLOT SCALE = 5,0000' / in.	
PLOT DATE = 11/19/2012	

DESIGNED -	REVISED -
DRAWN -	REVISED -
CHECKED -	REVISED -
DATE -	REVISED -

**STATE OF ILLINOIS
DEPARTMENT OF TRANSPORTATION**

SIDEWALK CROSS SECTIONS	
SCALE: 5 HORIZ	SHEET NO. 7 OF 23 SHEETS
STA. 1403+00	TO STA. 1403+50

F.A.S. RTE. 2796	SECTION 11-00126-00-8T	COUNTY EFFINGHAM	TOTAL SHEETS 34	SHEET NO. 18
CONTRACT NO. 95663				ILLINOIS FED. AID PROJECT