


FINAL SURVEY	DATE
SURVEYED	
PLOTTED	
NOTE BOOK	
AREAS CHECKED	

ORIGINAL SURVEY	DATE
SURVEYED	
PLOTTED	
NOTE BOOK	
AREAS CHECKED	

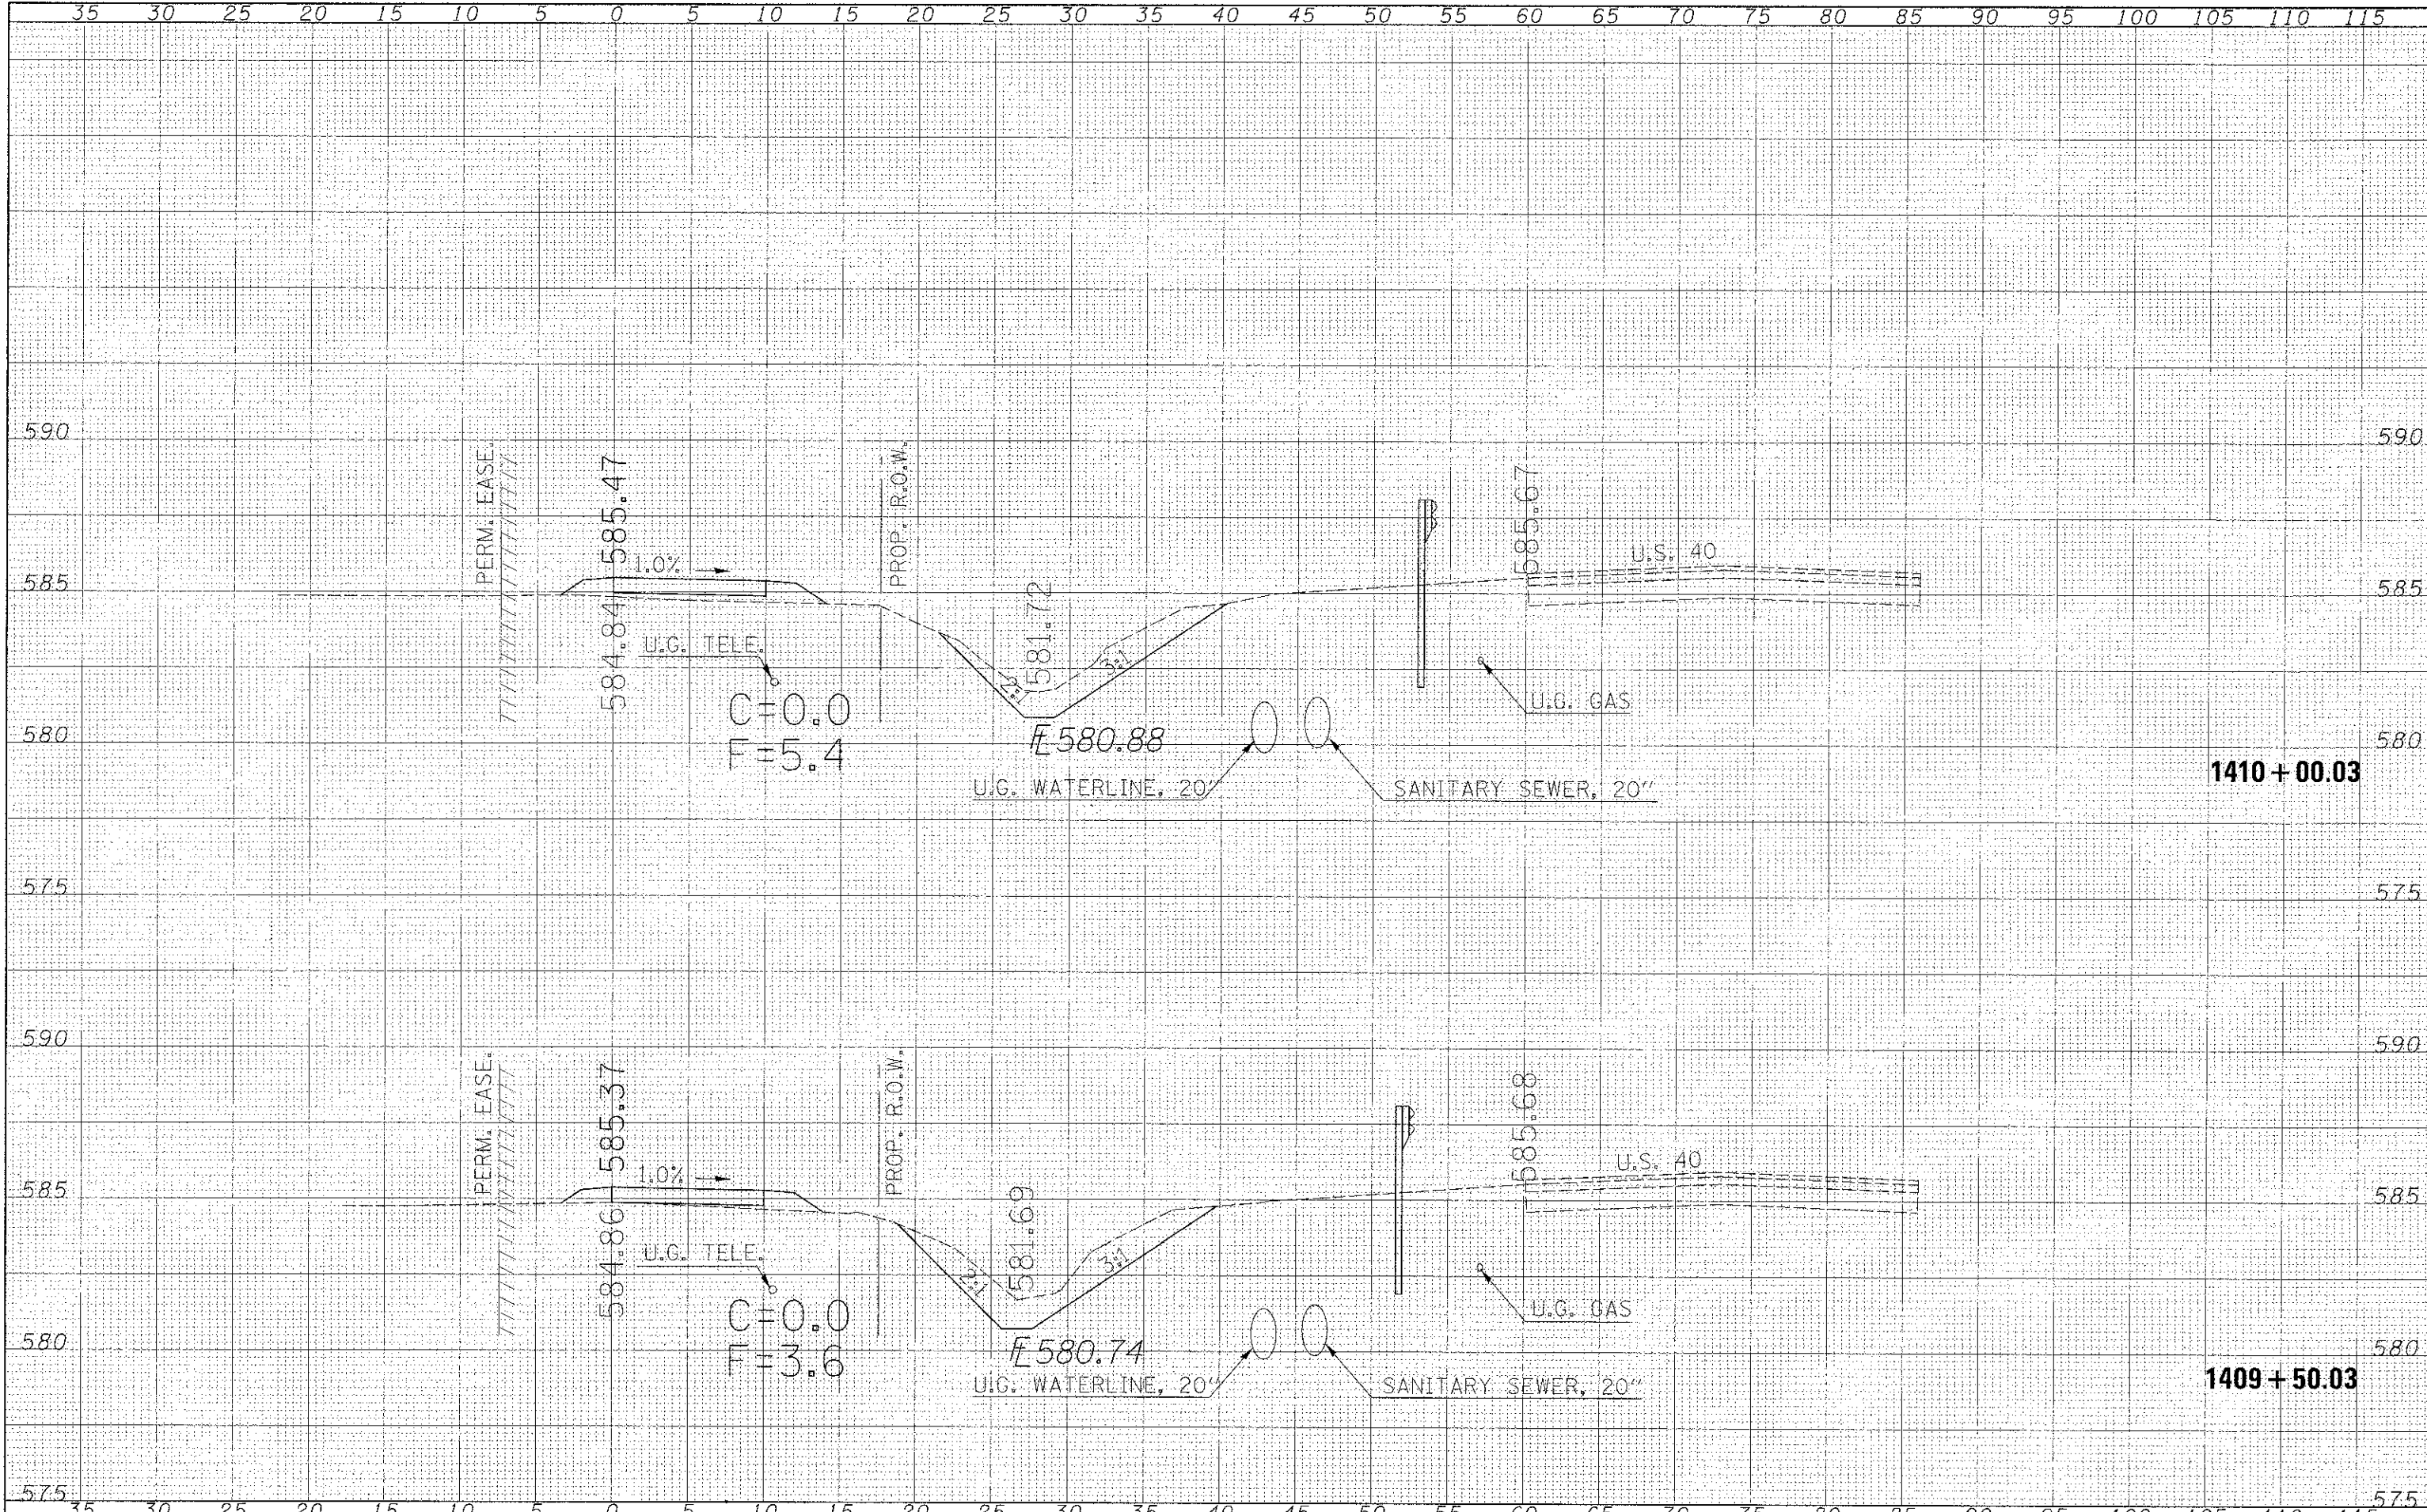

FILE NAME = c:\work\p\dot\sw-201\1409+50\140950.dgn
 USER NAME = swartanz
 PLT SCALE = 5.0000 / in.
 PLOT DATE = 11/19/2012

DESIGNED -
 DRAWN -
 CHECKED -
 DATE -

REVISED -
 REVISED -
 REVISED -
 REVISED -

STATE OF ILLINOIS
 DEPARTMENT OF TRANSPORTATION

SIDWALK
 CROSS SECTIONS

SCALE: 5 HORIZ SHEET NO. 9 OF 23 SHEETS STA. 1409+50 TO STA. 1410+00

F.A.S. RTE.	SECTION	COUNTY	TOTAL SHEETS	SHEET NO.
2796	11-00126-00-BT	EFFINGHAM	34	20
CONTRACT NO. 95663			ILLINOIS FED. AID PROJECT	