


DATE	
BY	
CHECKED	
DESIGNED	
PLOTTED	
TEMPERATURE	
AREAS	
AREAS CHECKED	
NO.	

DATE	
BY	
CHECKED	
DESIGNED	
PLOTTED	
TEMPERATURE	
AREAS	
AREAS CHECKED	
NO.	

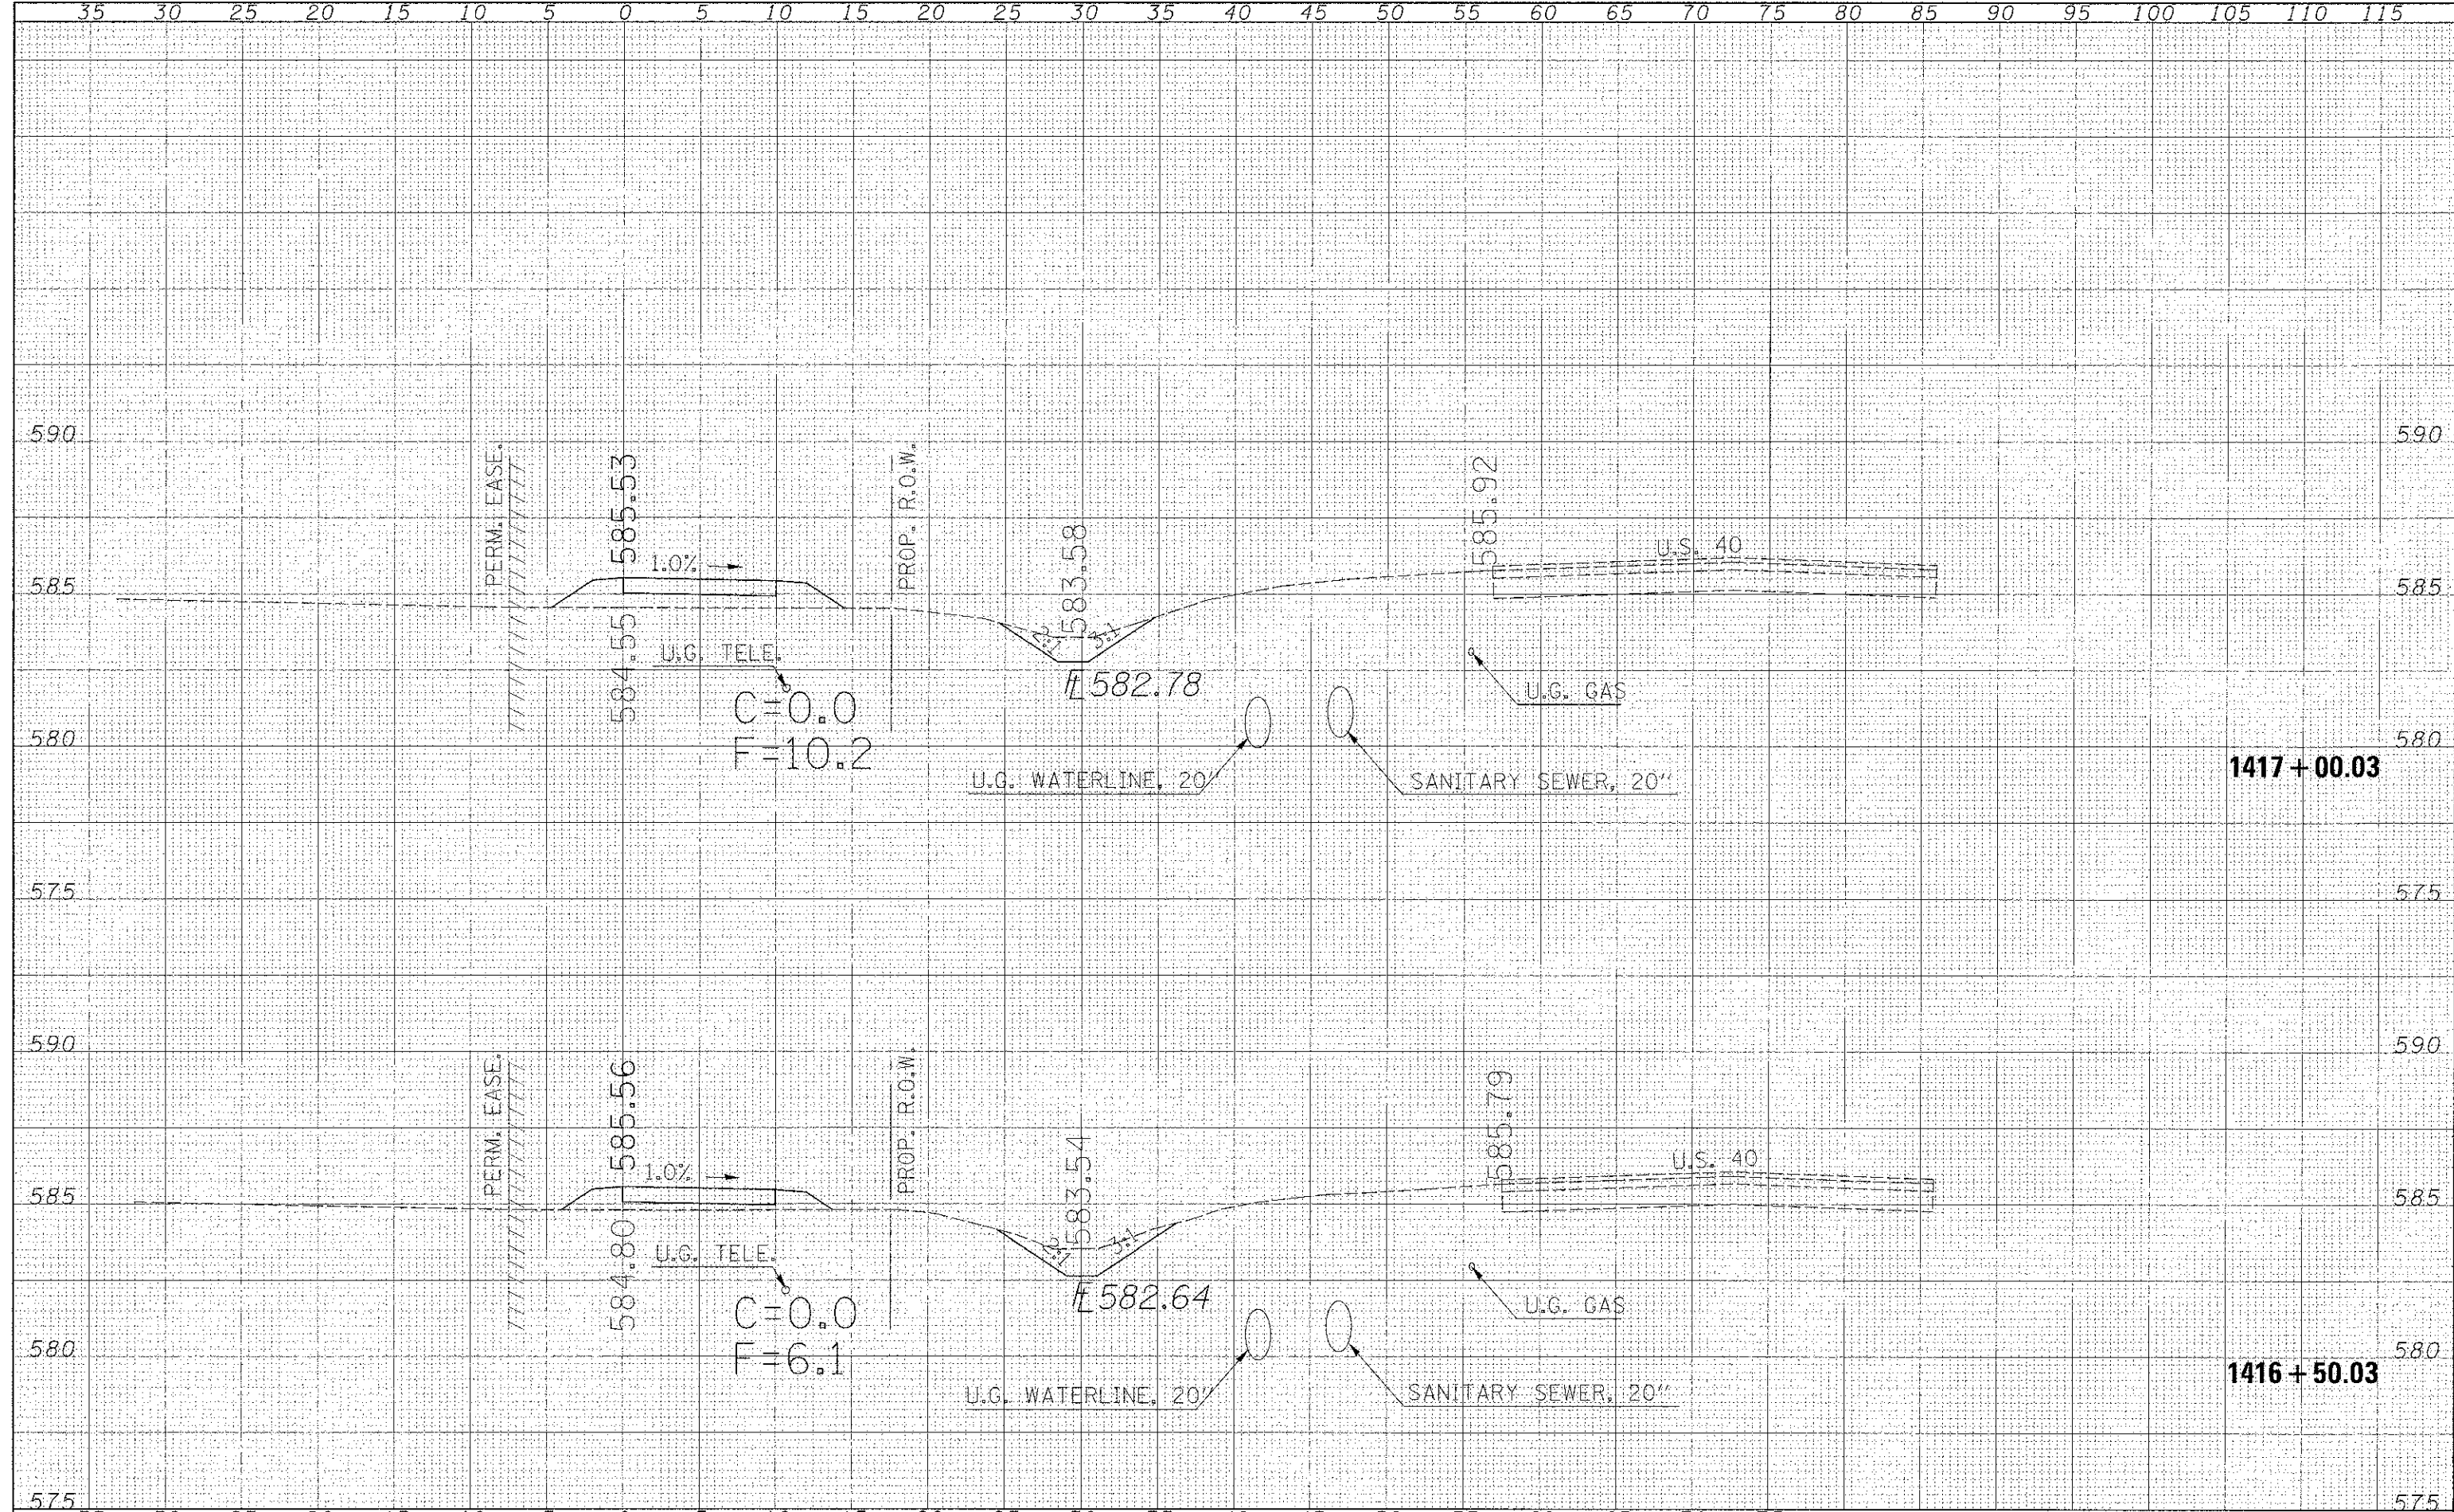

FILE NAME = c:\pwork\p1dot\swartz-w\10267398\1795663-sh

USER NAME = swartz-w
 USERNAME = xscsh10.dgn
 PLOT SCALE = 5.000000 1/16"
 PLOT DATE = 11/15/2012

DESIGNED -
 DRAWN -
 CHECKED -
 DATE -

REVISED -
 REVISED -
 REVISED -
 REVISED -

**STATE OF ILLINOIS
 DEPARTMENT OF TRANSPORTATION**

**SIDEWALK
 CROSS SECTIONS**

SCALE: 5 HORIZ SHEET NO. 16 OF 23 SHEETS STA. 1416+50 TO STA. 1417+00

F.A.S. RTE. 2796	SECTION 11-00126-00-BT	COUNTY EFFINGHAM	TOTAL SHEETS 34	SHEET NO. 27
CONTRACT NO. 95663			ILLINOIS FED. AID PROJECT	