


BY	DATE
DESIGNED	
DRAWN	
CHECKED	
DATE	

BY	DATE
DESIGNED	
DRAWN	
CHECKED	
DATE	

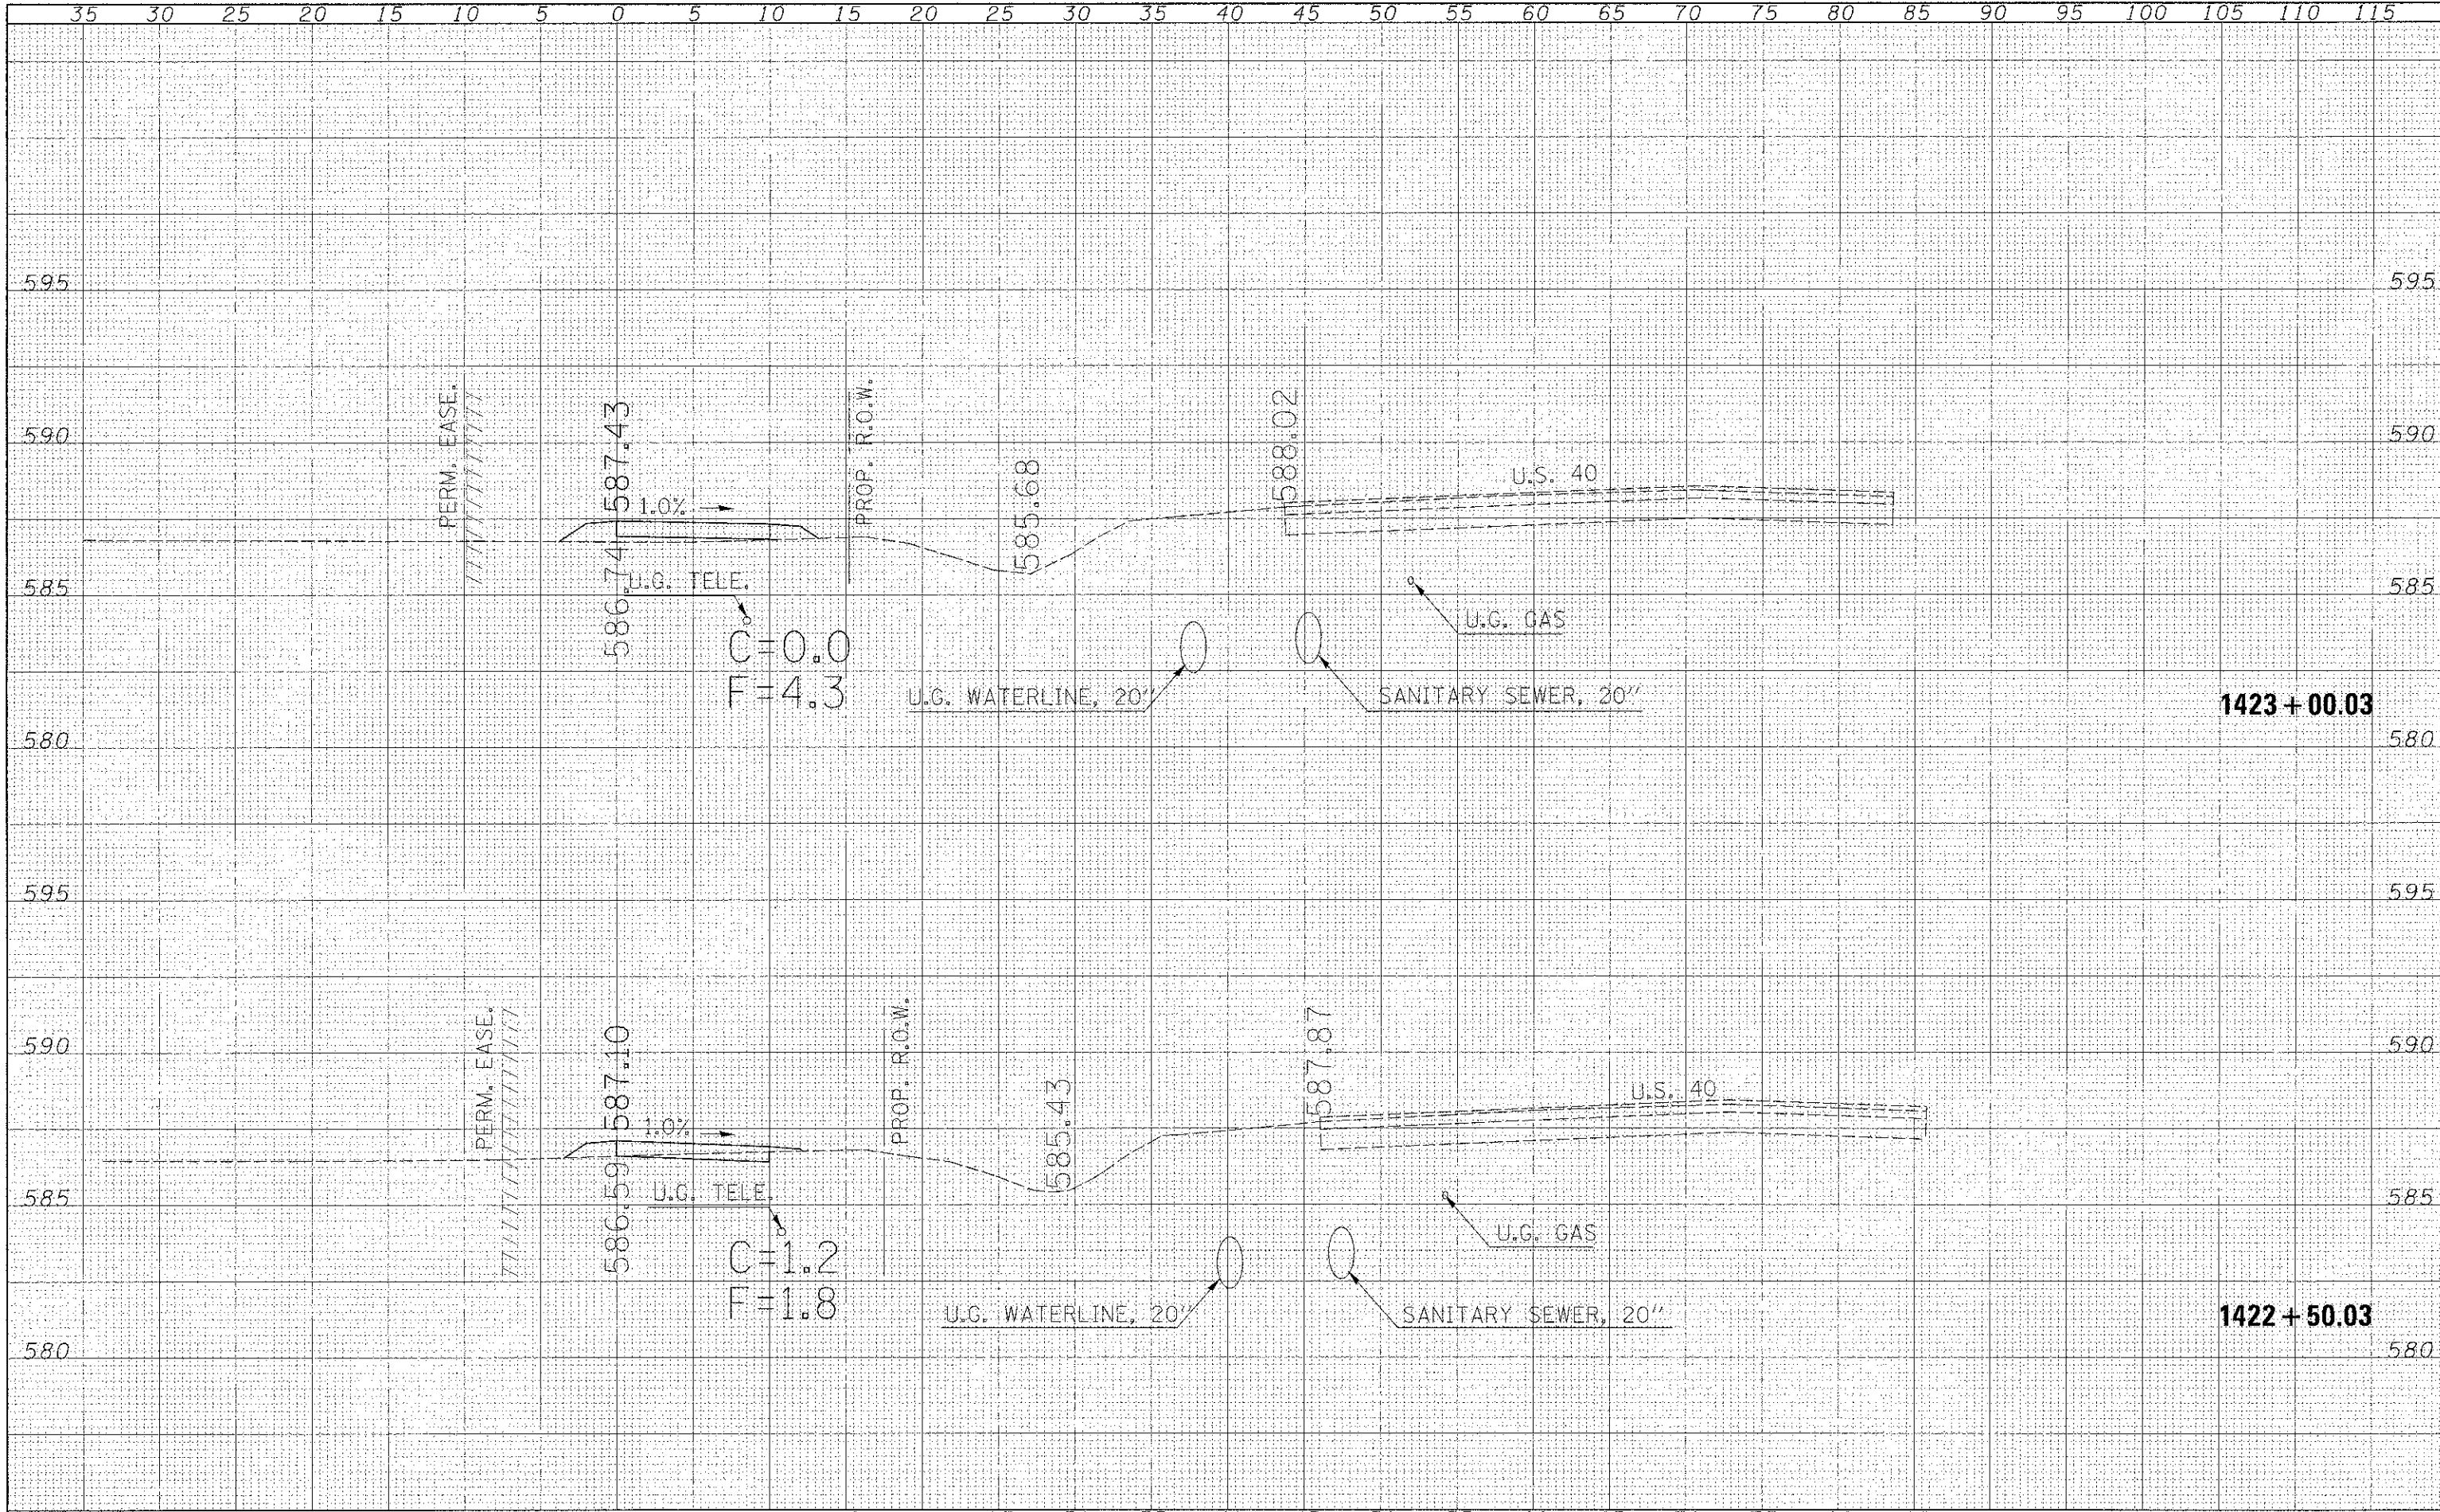

FILE NAME =	USER NAME =	DESIGNED -	REVISED -	<b>STATE OF ILLINOIS</b> <b>DEPARTMENT OF TRANSPORTATION</b>	<b>SIDEWALK</b> <b>CROSS SECTIONS</b>	F.A.S. RTE.	SECTION	COUNTY	TOTAL SHEETS	SHEET NO.
et:\px-work\p\sidot\swr\swr\142269398\142269398.dgn	xxsceltd.dgn	DRAWN -	REVISED -			2796	11-00126-00-BT	EFFINGHAM	34	33
PLOT SCALE = 5:2000' / 1"		CHECKED -	REVISED -			CONTRACT NO. 95663				
PLOT DATE = 11/19/2012		DATE -	REVISED -			ILLINOIS FED. AID PROJECT				

SCALE: 5 HORIZ SHEET NO. 22 OF 23 SHEETS STA. 1422+50 TO STA. 1423+00