


DATE	
BY	
FINAL SURVEY	
PLOTTED	
NOTE BOOK	
AREAS CHECKED	
NO.	

DATE	
BY	
ORIGINAL SURVEY	
PLOTTED	
NOTE BOOK	
AREAS CHECKED	
NO.	

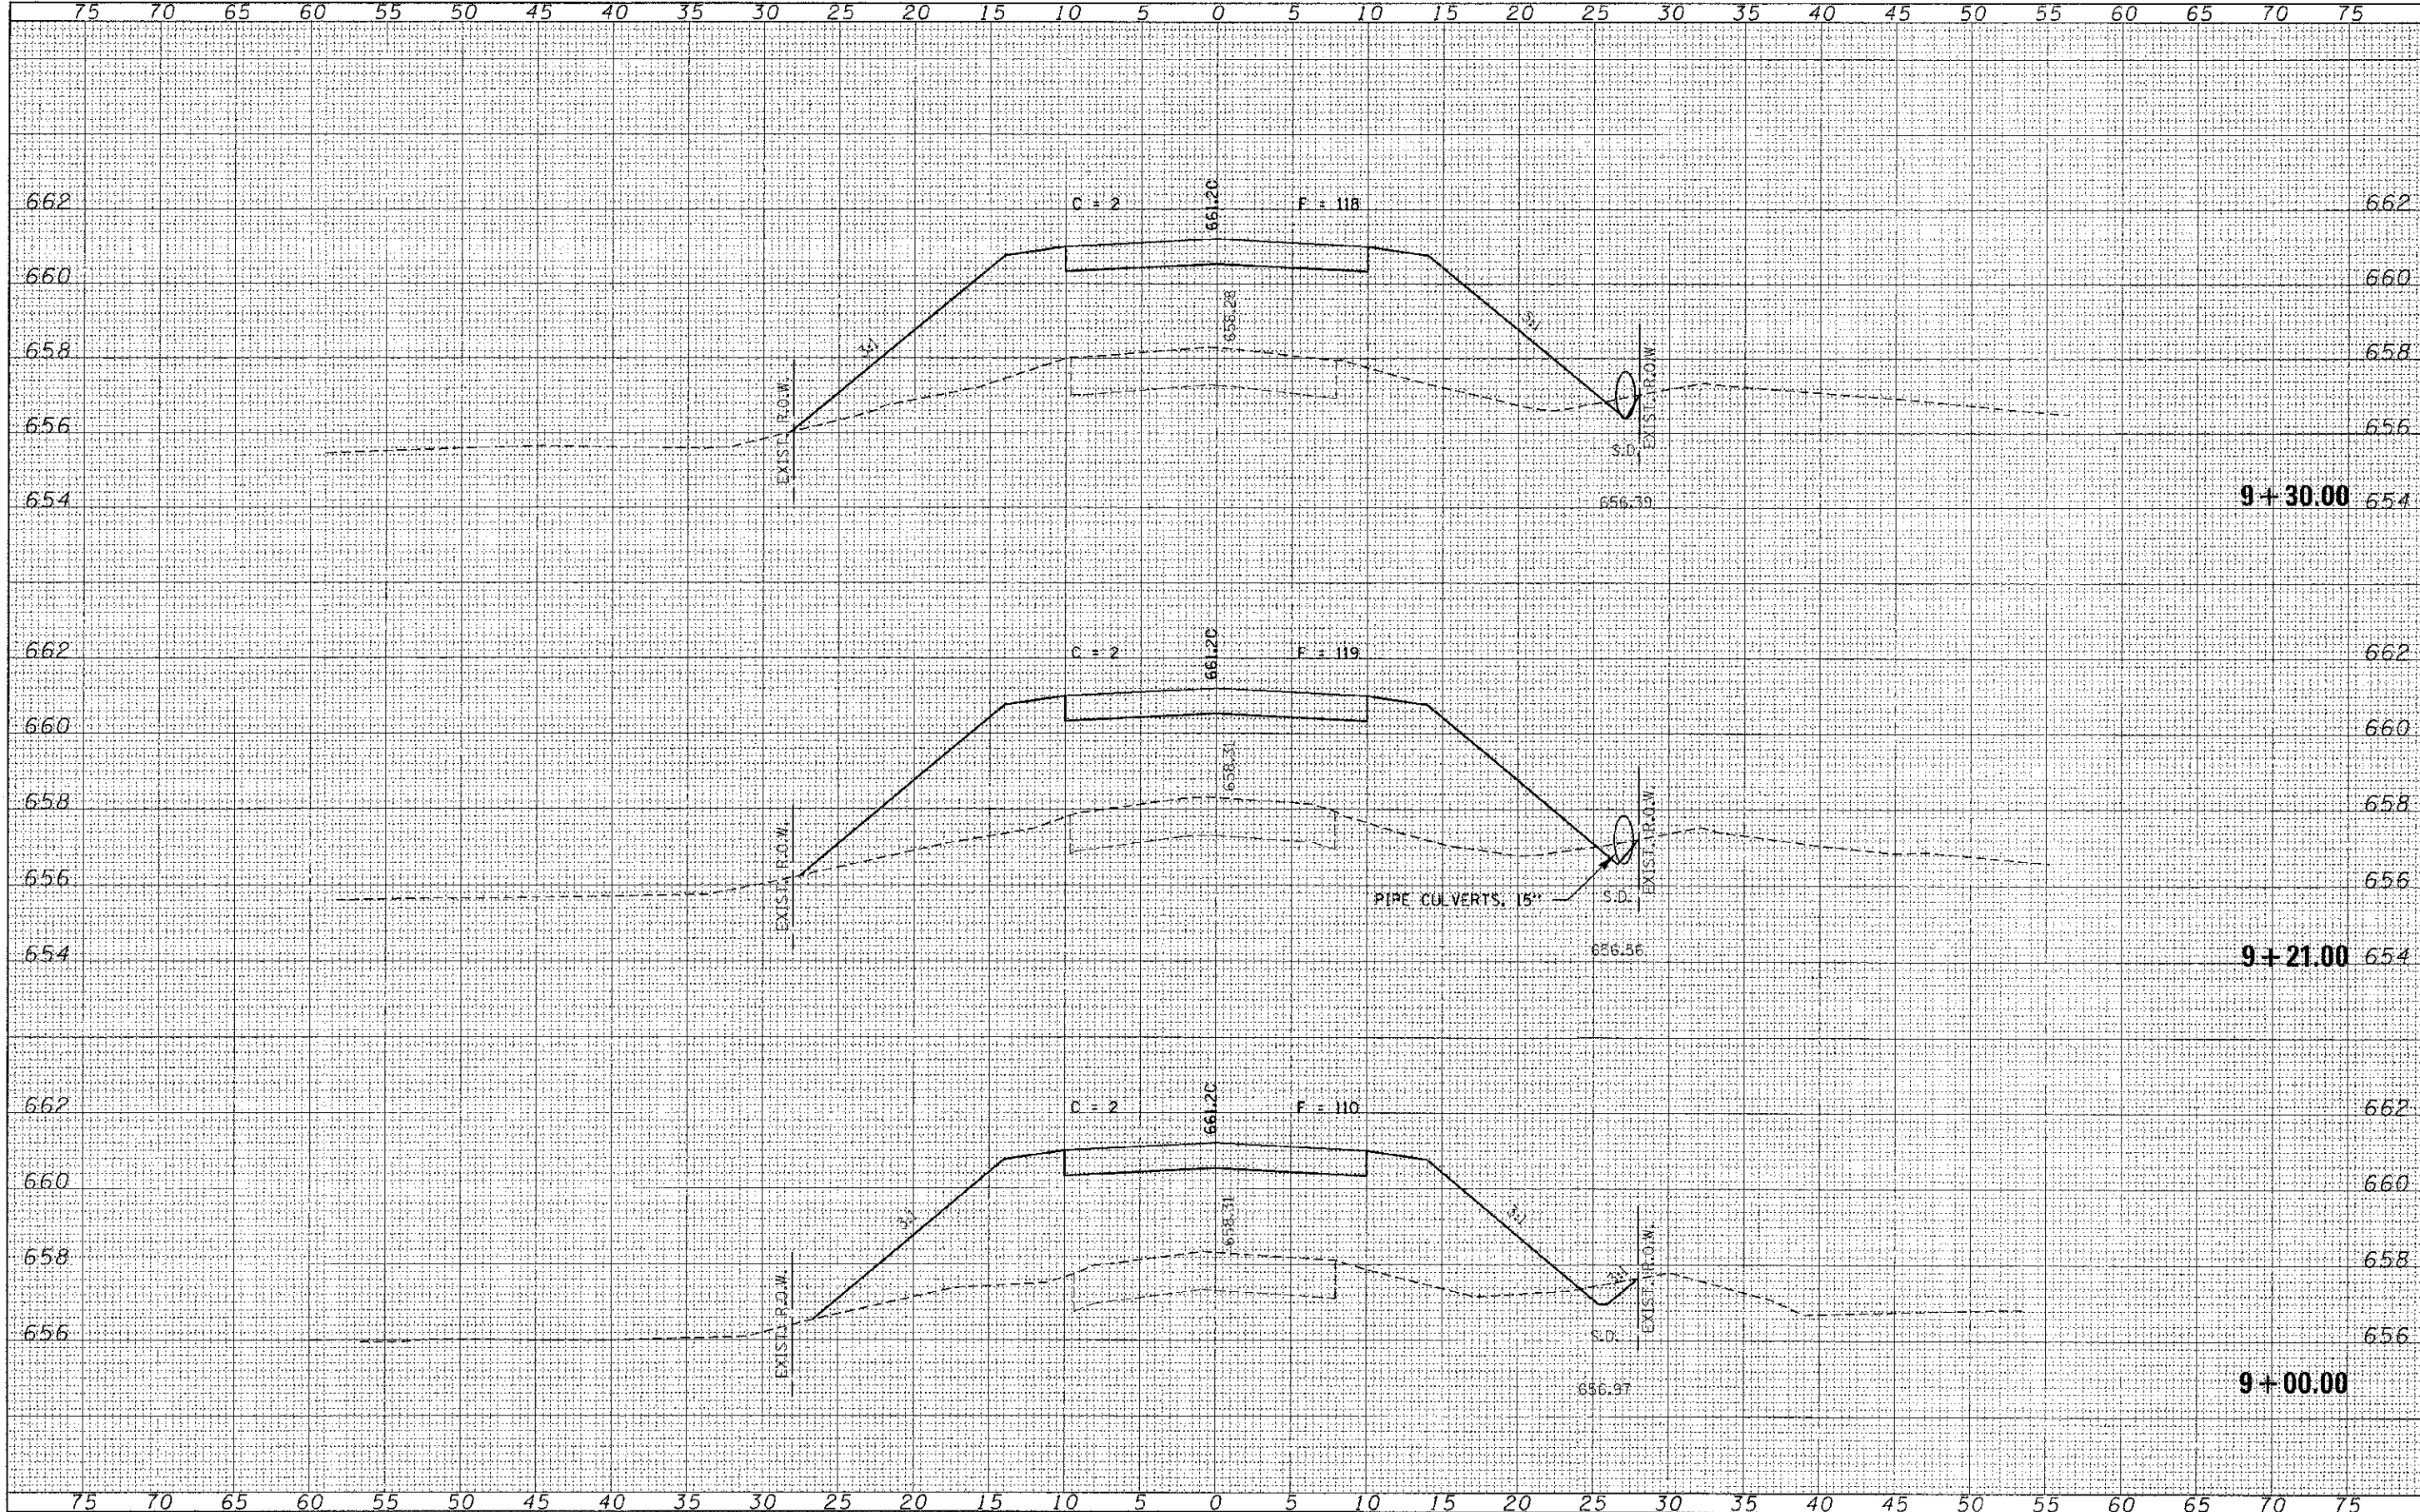

FILE NAME = 090171-shi-road.dgn
 HAMPTON, LENZINI AND RENWICK, INC.
 1000 THE VANDERBILT DRIVE, SUITE 201
 SPRINGFIELD, IL 62761-1073
 ILLINOIS PROFESSIONAL DESIGN FIRM
 ILS-06-108-0000 10/03/09

USER NAME =
 PLOT SCALE =
 PLOT DATE = 10/30/2012

DESIGNED -	A.S.L.	REVISED	
DRAWN -	D.T.M.	REVISED	
CHECKED -	S.W.M.	REVISED	
DATE -	10/30/12	REVISED	

**STATE OF ILLINOIS
 MOULTRIE COUNTY HIGHWAY DEPARTMENT**

**STATION CROSS SECTIONS
 T.R. 19 / 2225N ROAD**

SCALE: H20xV5 SHEET NO. 3 OF 9 SHEETS STA. 9+00.00 TO STA. 9+30.00

T.R.	SECTION	COUNTY	TOTAL SHEETS	SHEET NO.
19	09-04131-00-BR	MOULTRIE	25	9
LOVINGTON ROAD DISTRICT			CONTRACT NO. 95697	
ILLINOIS FED. AID PROJECT				