


DATE	
BY	
FINAL SURVEY	
NOTE BOOK	
AREAS CHECKED	
BY	

DATE	
BY	
ORIGINAL SURVEY	
NOTE BOOK	
AREAS CHECKED	
BY	

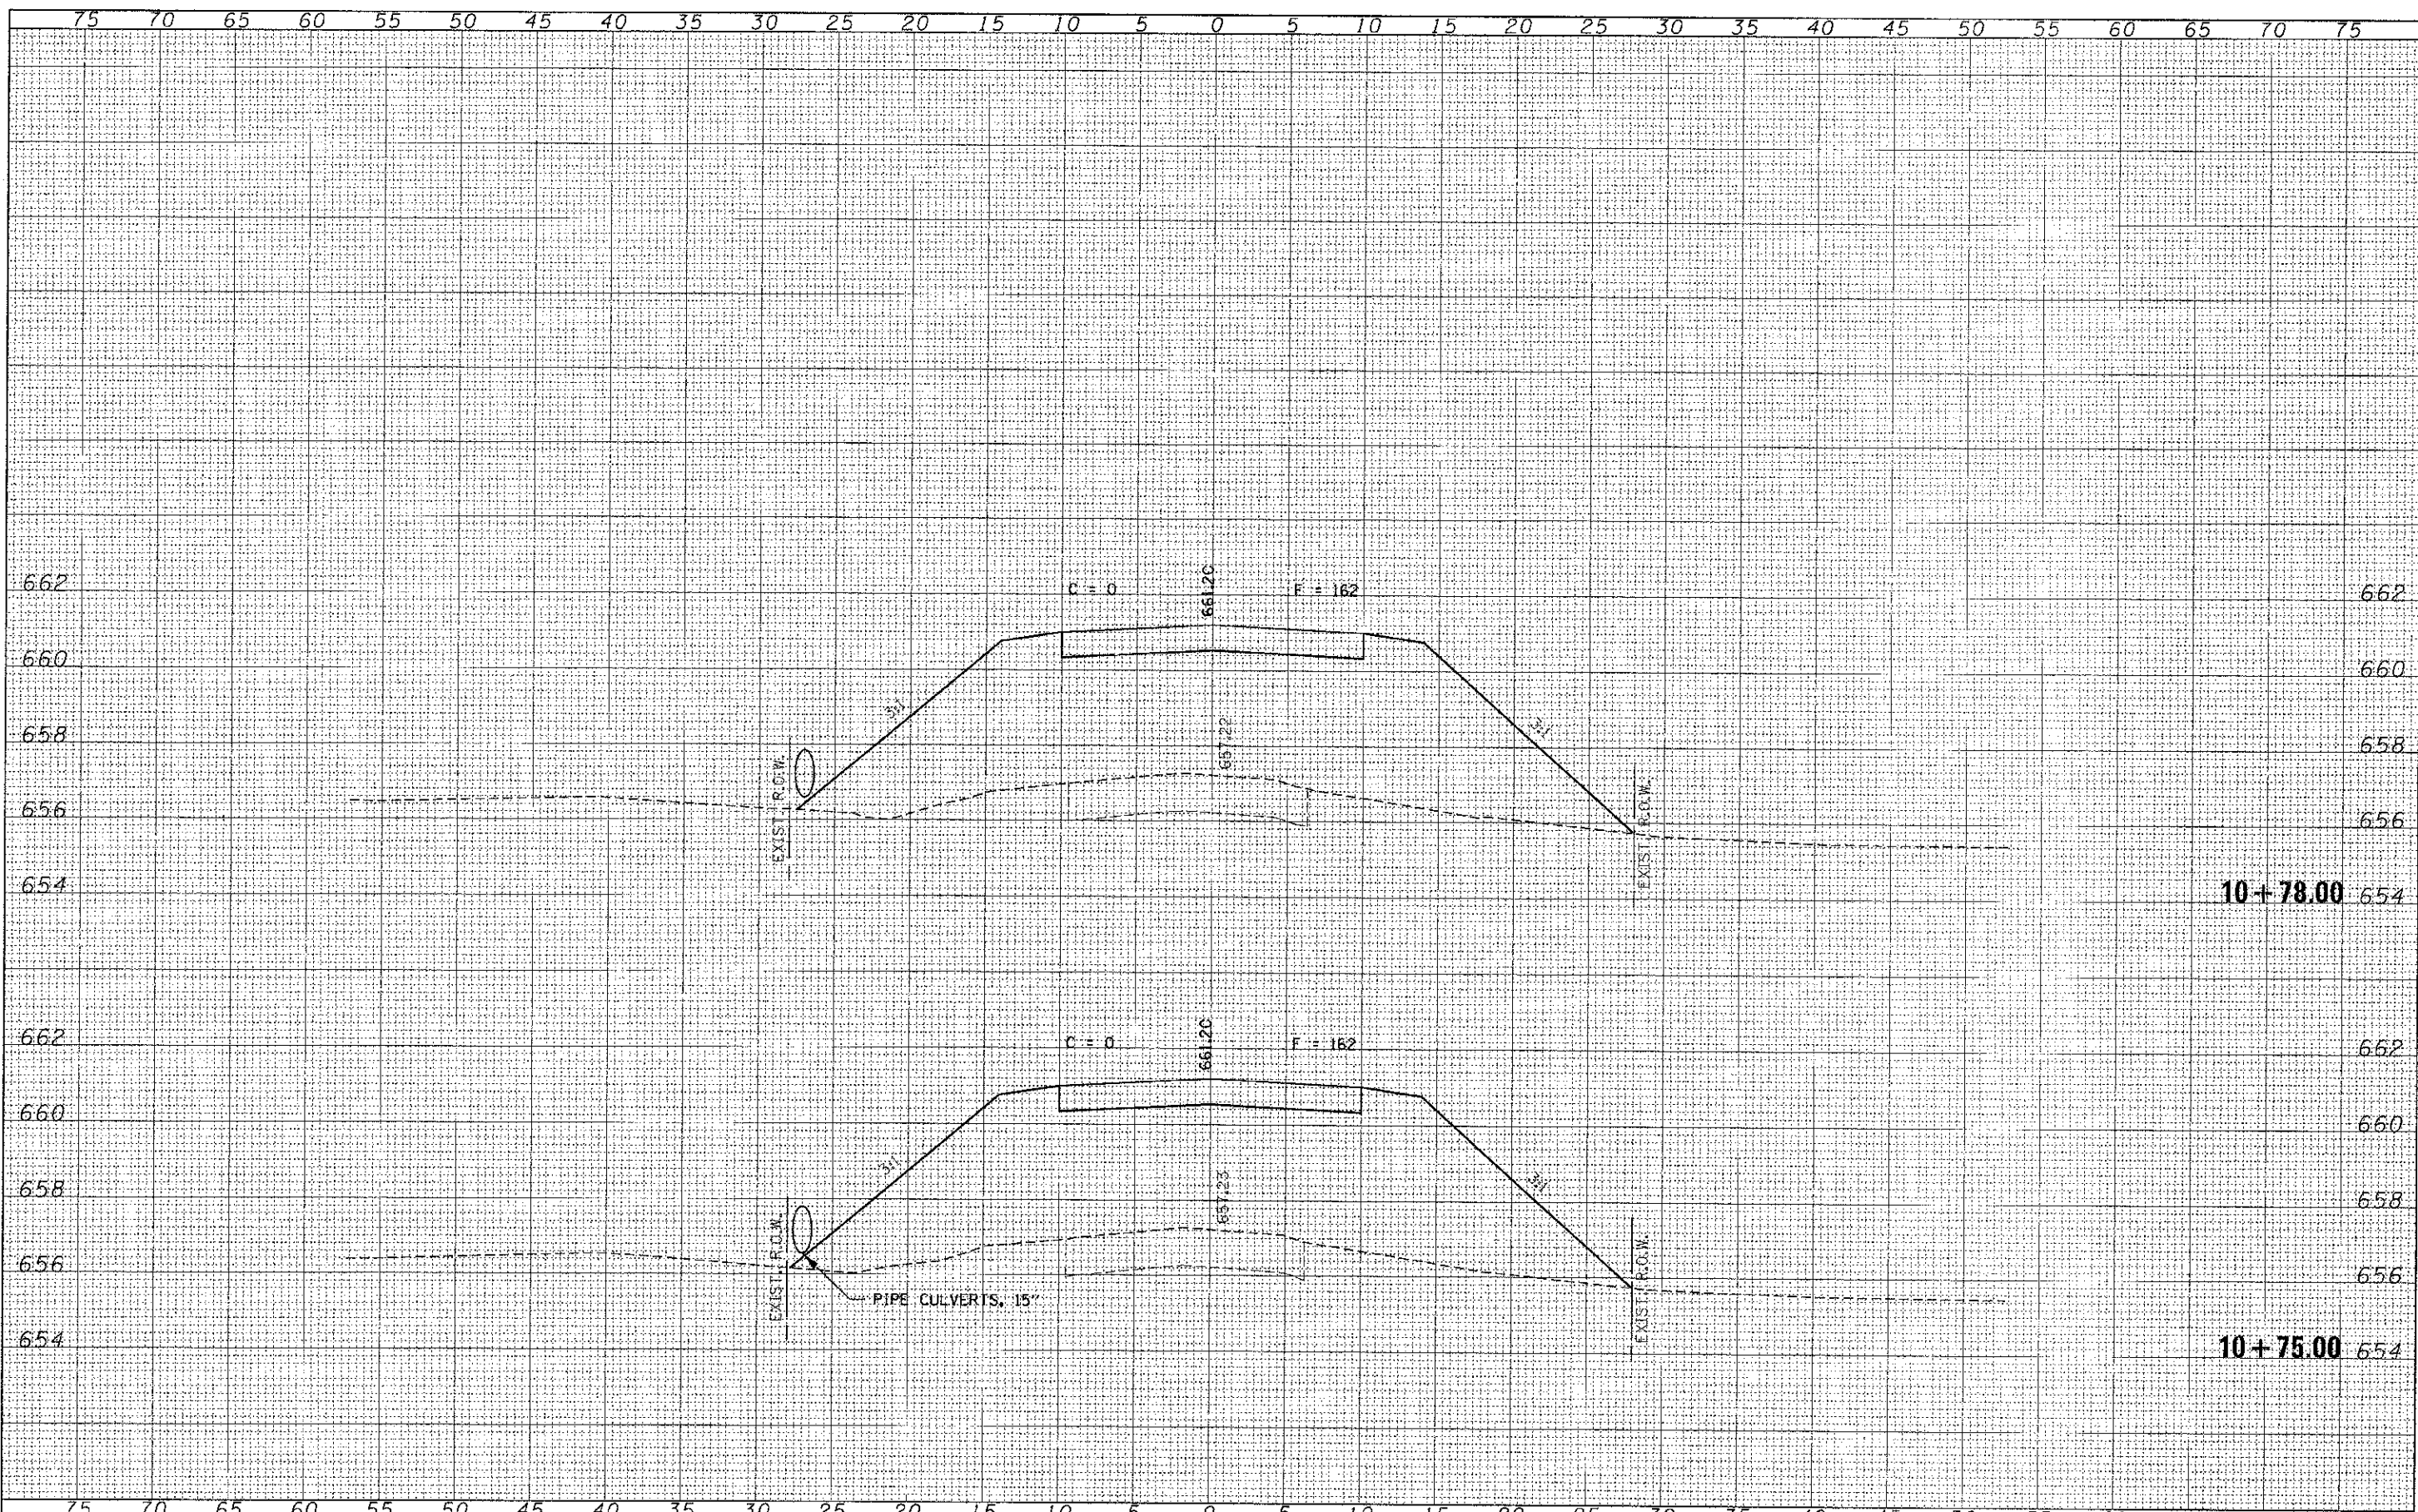

FILE NAME = 090171-eh-trax.dgn	USER NAME =	DESIGNED - A.S.L.	REVISED -	STATE OF ILLINOIS MOULTRIE COUNTY HIGHWAY DEPARTMENT	STATION CROSS SECTIONS T.R. 19 / 2225N ROAD		T.R.	SECTION	COUNTY	TOTAL SHEETS	SHEET NO.
HAMPTON, LENZINI AND RENWICK, INC.		DRAWN - D.T.M.	REVISED -		19	09-04131-00-BR	MOULTRIE	25	12		
ILLINOIS PROFESSIONAL DESIGN FIRM		CHECKED - S.W.M.	REVISED -		LOVINGTON ROAD DISTRICT		CONTRACT NO. 95697				
1517 E. 96th St. 13400959		DATE - 10/30/12	REVISED -		ILLINOIS FED. AID PROJECT						
SCALE: H20xV5				SHEET NO. 6 OF 9 SHEETS		STA. 10+75.00 TO STA. 10+78.00					