


DATE	
BY	
SURVEYED	
PLOTTED	
REVISIONS	
NOTE BOOK	
AREAS CHECKED	
NO.	

DATE	
BY	
SURVEYED	
PLOTTED	
REVISIONS	
NOTE BOOK	
AREAS CHECKED	
NO.	

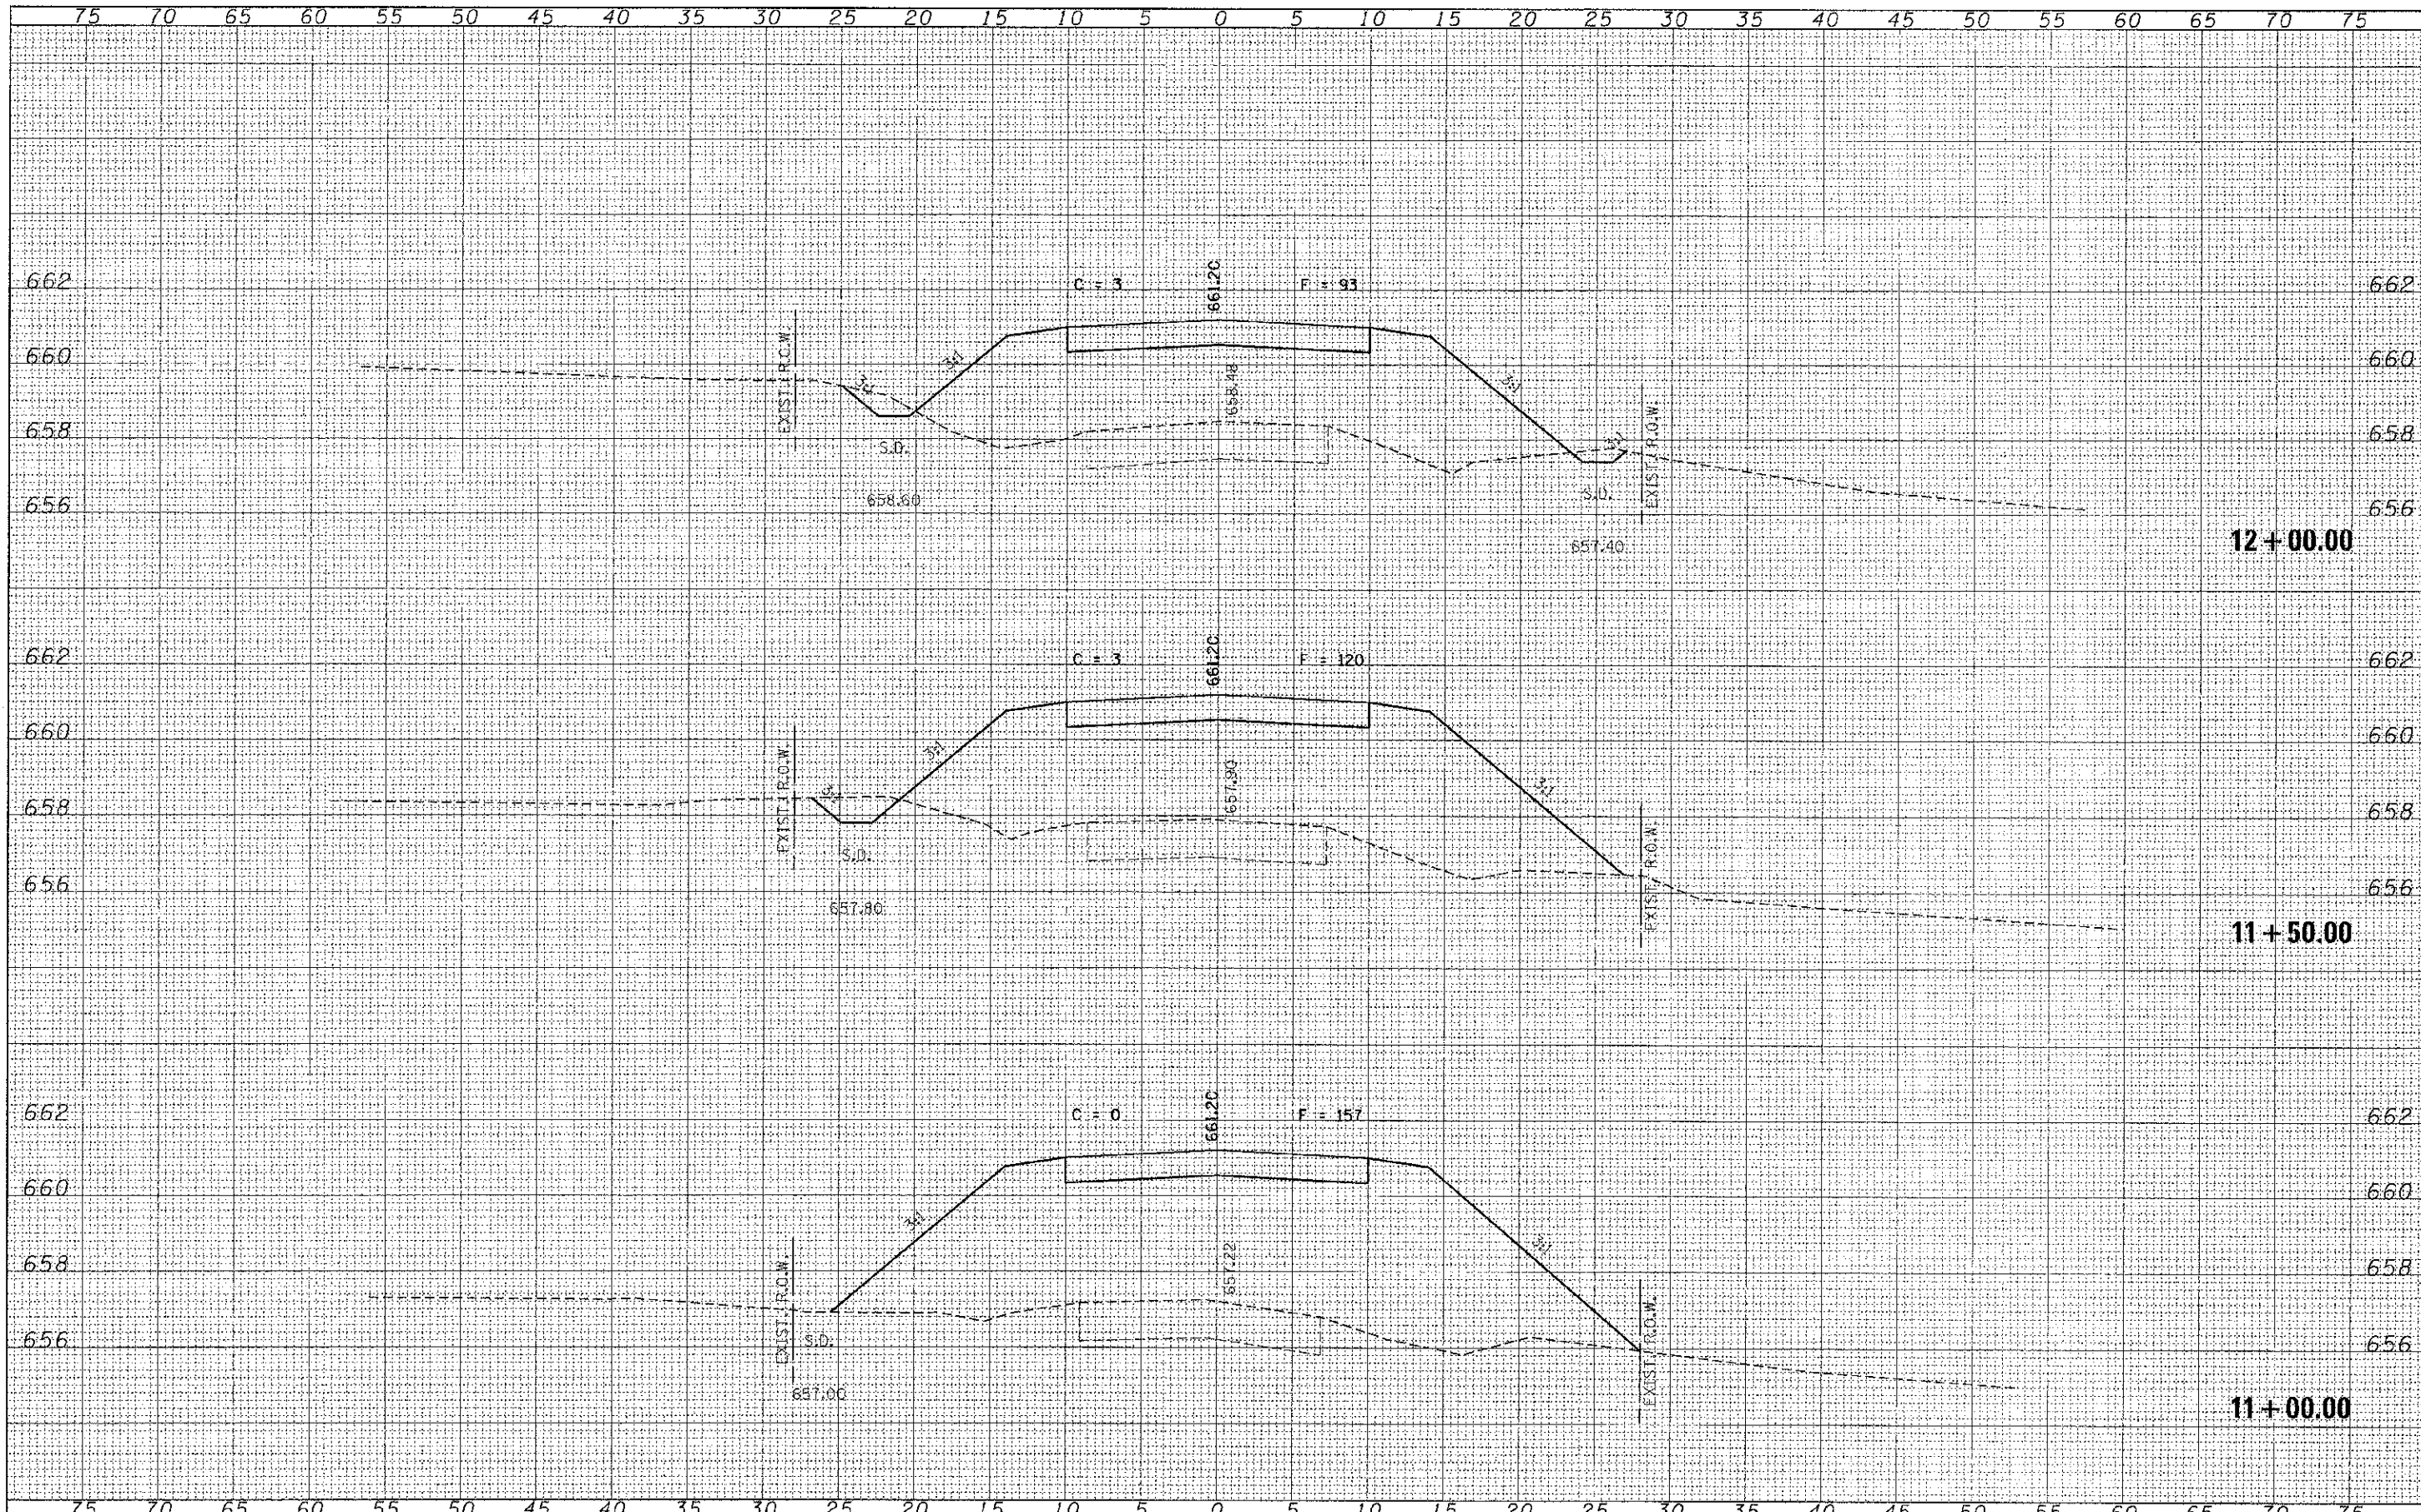

FILE NAME = 890171-rt-ave.dgn	USER NAME =	DESIGNED - A.S.L.	REVISED -	<b>STATE OF ILLINOIS</b> <b>MOULTRIE COUNTY HIGHWAY DEPARTMENT</b>	<b>STATION CROSS SECTIONS</b> <b>T.R. 19 / 2225N ROAD</b>		T.R.	SECTION	COUNTY	TOTAL SHEETS	SHEET NO.
HAMPTON, LENZINI AND RENWICK, INC.		DRAWN - D.T.M.	REVISED -		19	09-04131-00-BR	MOULTRIE	25	13		
2010 STEWART DRIVE, SUITE 201 SPRINGFIELD, ILLINOIS 62702	PLLOT SCALE =	CHECKED - S.W.M.	REVISED -		LOVINGTON ROAD DISTRICT		CONTRACT NO. 95697				
ILLINOIS PROFESSIONAL DESIGN FIRM L0776/88 CG-01 144.00098	PLOT DATE = 10/30/2012	DATE - 10/30/12	REVISED -		SCALE: H20QV5		SHEET NO. 7 OF 9 SHEETS		STA. 11+00.00 TO STA. 12+00.00		ILLINOIS FED. AID PROJECT