


FINAL SURVEY	DATE
SURVISED	BY
PLOTTED	
TEMPERATURE	
AREAS	
AREAS CHECKED	

ORIGINAL SURVEY	DATE
SURVISED	BY
PLOTTED	
TEMPERATURE	
AREAS	
AREAS CHECKED	

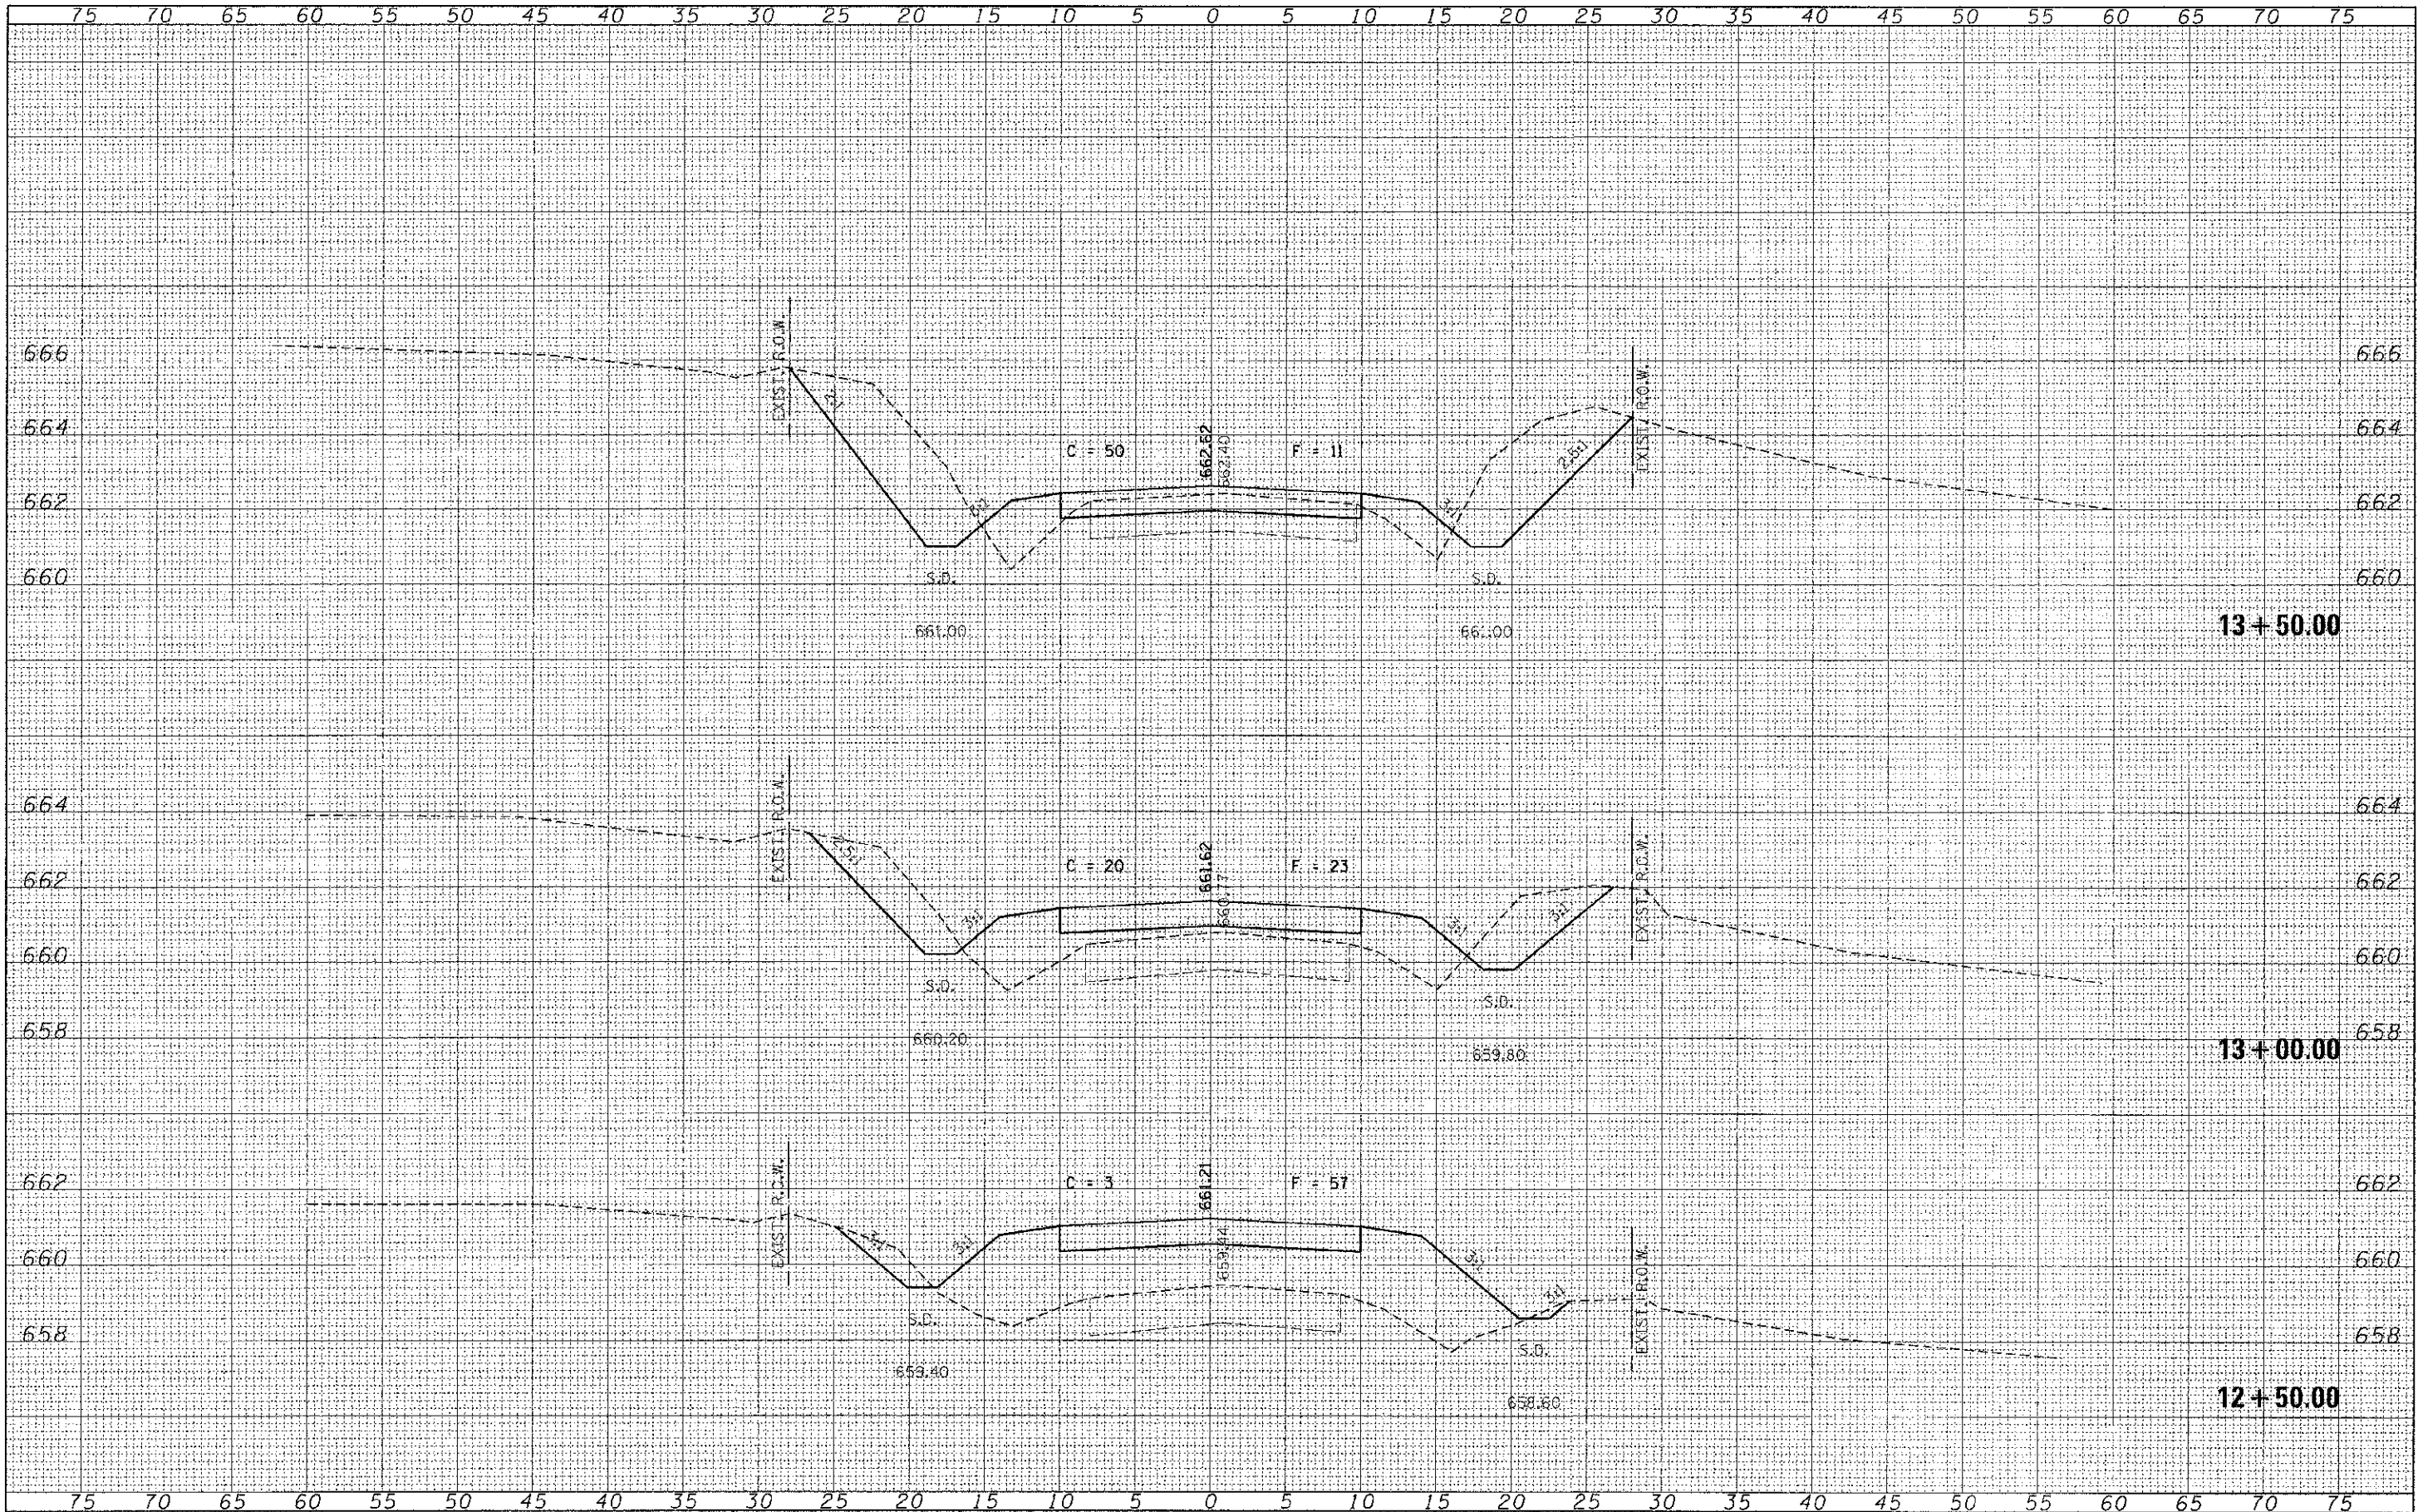

FILE NAME = 290171.dwg	USER NAME =	DESIGNED - A.S.L.	REVISED -	STATE OF ILLINOIS MOULTRIE COUNTY HIGHWAY DEPARTMENT	STATION CROSS SECTIONS T.R. 19 / 2225N ROAD		F.R.	SECTION	COUNTY	TOTAL SHEET
HAMPTON, LENZINI AND RENWICK, INC.		DRAWN - D.T.M.	REVISED -		19	09-04131-00-BR	MOULTRIE	25	14	
1312 STEVENSON DRIVE, SUITE 201		CHECKED - S.W.M.	REVISED -		LOVINGTON ROAD DISTRICT	CONTRACT NO. 95697				
SPRINGFIELD, ILLINOIS 62733		DATE - 10/30/12	REVISED -		SCALE: H20/V5		SHEET NO. 8 OF 9 SHEETS	STA. 12+50.00	TO STA. 13+50.00	ILLINOIS FED. AID PROJECT