

S.W. 1/4 SEC. 13-6-8

PARCEL 16-1-03-24-00-000-002
RONALD E. & JANET K. ISENBERG
PROPOSED T.C.E. REQ'D = 0.030 ACRES



PARCEL 16-1-03-24-00-000-003
OCIE & INDIRA STEINER

PARCEL 16-2-03-24-00-000-004
DONALD W. & BELLA V. DENNIS


PARCEL 16-2-03-24-00-000-005
HERBERT E. & VIRGINIA KLOCKE TRUST
PROPOSED R.O.W. REQ'D = 0.020 ACRES

PARCEL 16-1-03-24-00-000-006
DIANA L. SLOAN
PROPOSED R.O.W. REQ'D = 0.026 ACRES

PARCEL 16-1-03-13-00-000-005
DAN L. & NANCY A. WIEMERS

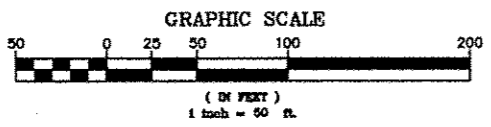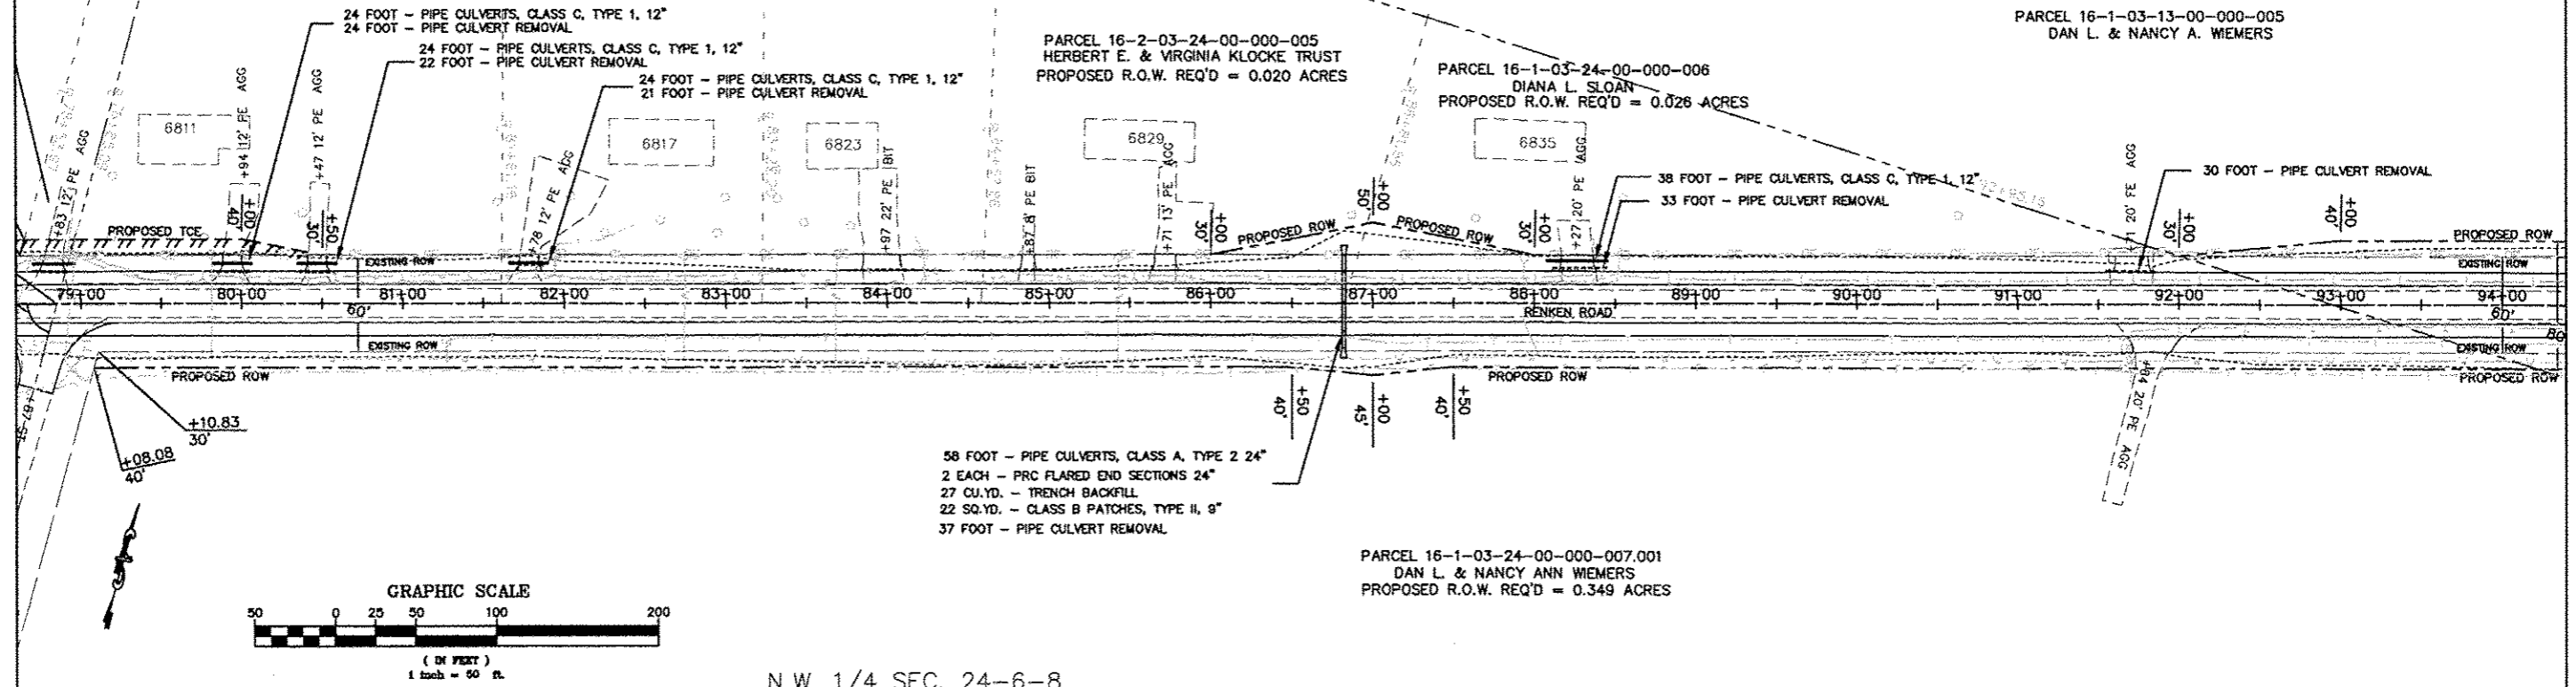

N.W. 1/4 SEC. 24-6-8

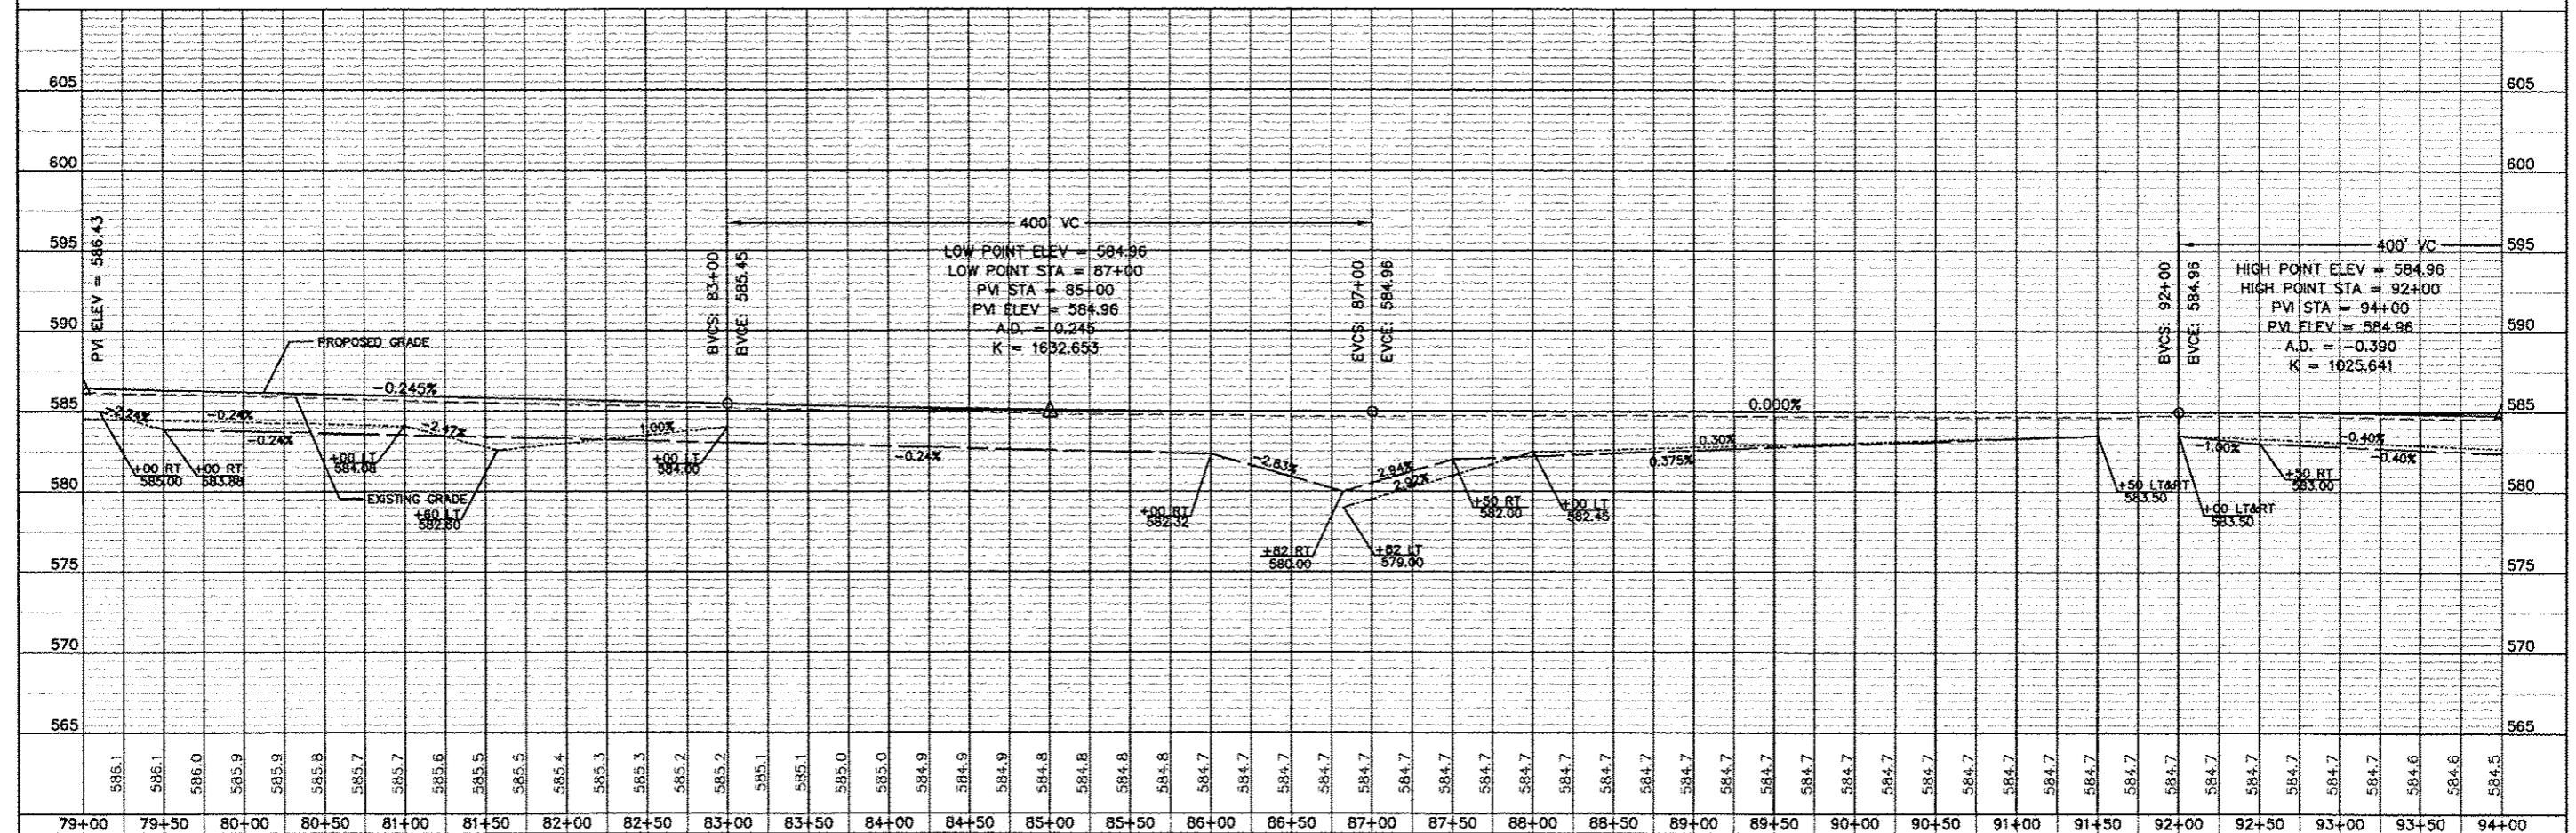

STATE OF ILLINOIS
DEPARTMENT OF TRANSPORTATION

PLAN & PROFILE

SCALE: 1" = 50' SHEET NO. 6 OF 14 SHEETS STA 79+00 TO STA 94+00

ROUTE NO.	SECTION	COUNTY	TOTAL SHEETS	SHEET NO.
2738	03-00053-01-WR	MADISON	145	23
CONTRACT 97509				