


DATE	
BY	
FINAL SURVEY	
NOTED DRAW	
AREAS CHECKED	
NO.	

DATE	
BY	
ORIGINAL SURVEY	
NOTED DRAW	
AREAS CHECKED	
NO.	

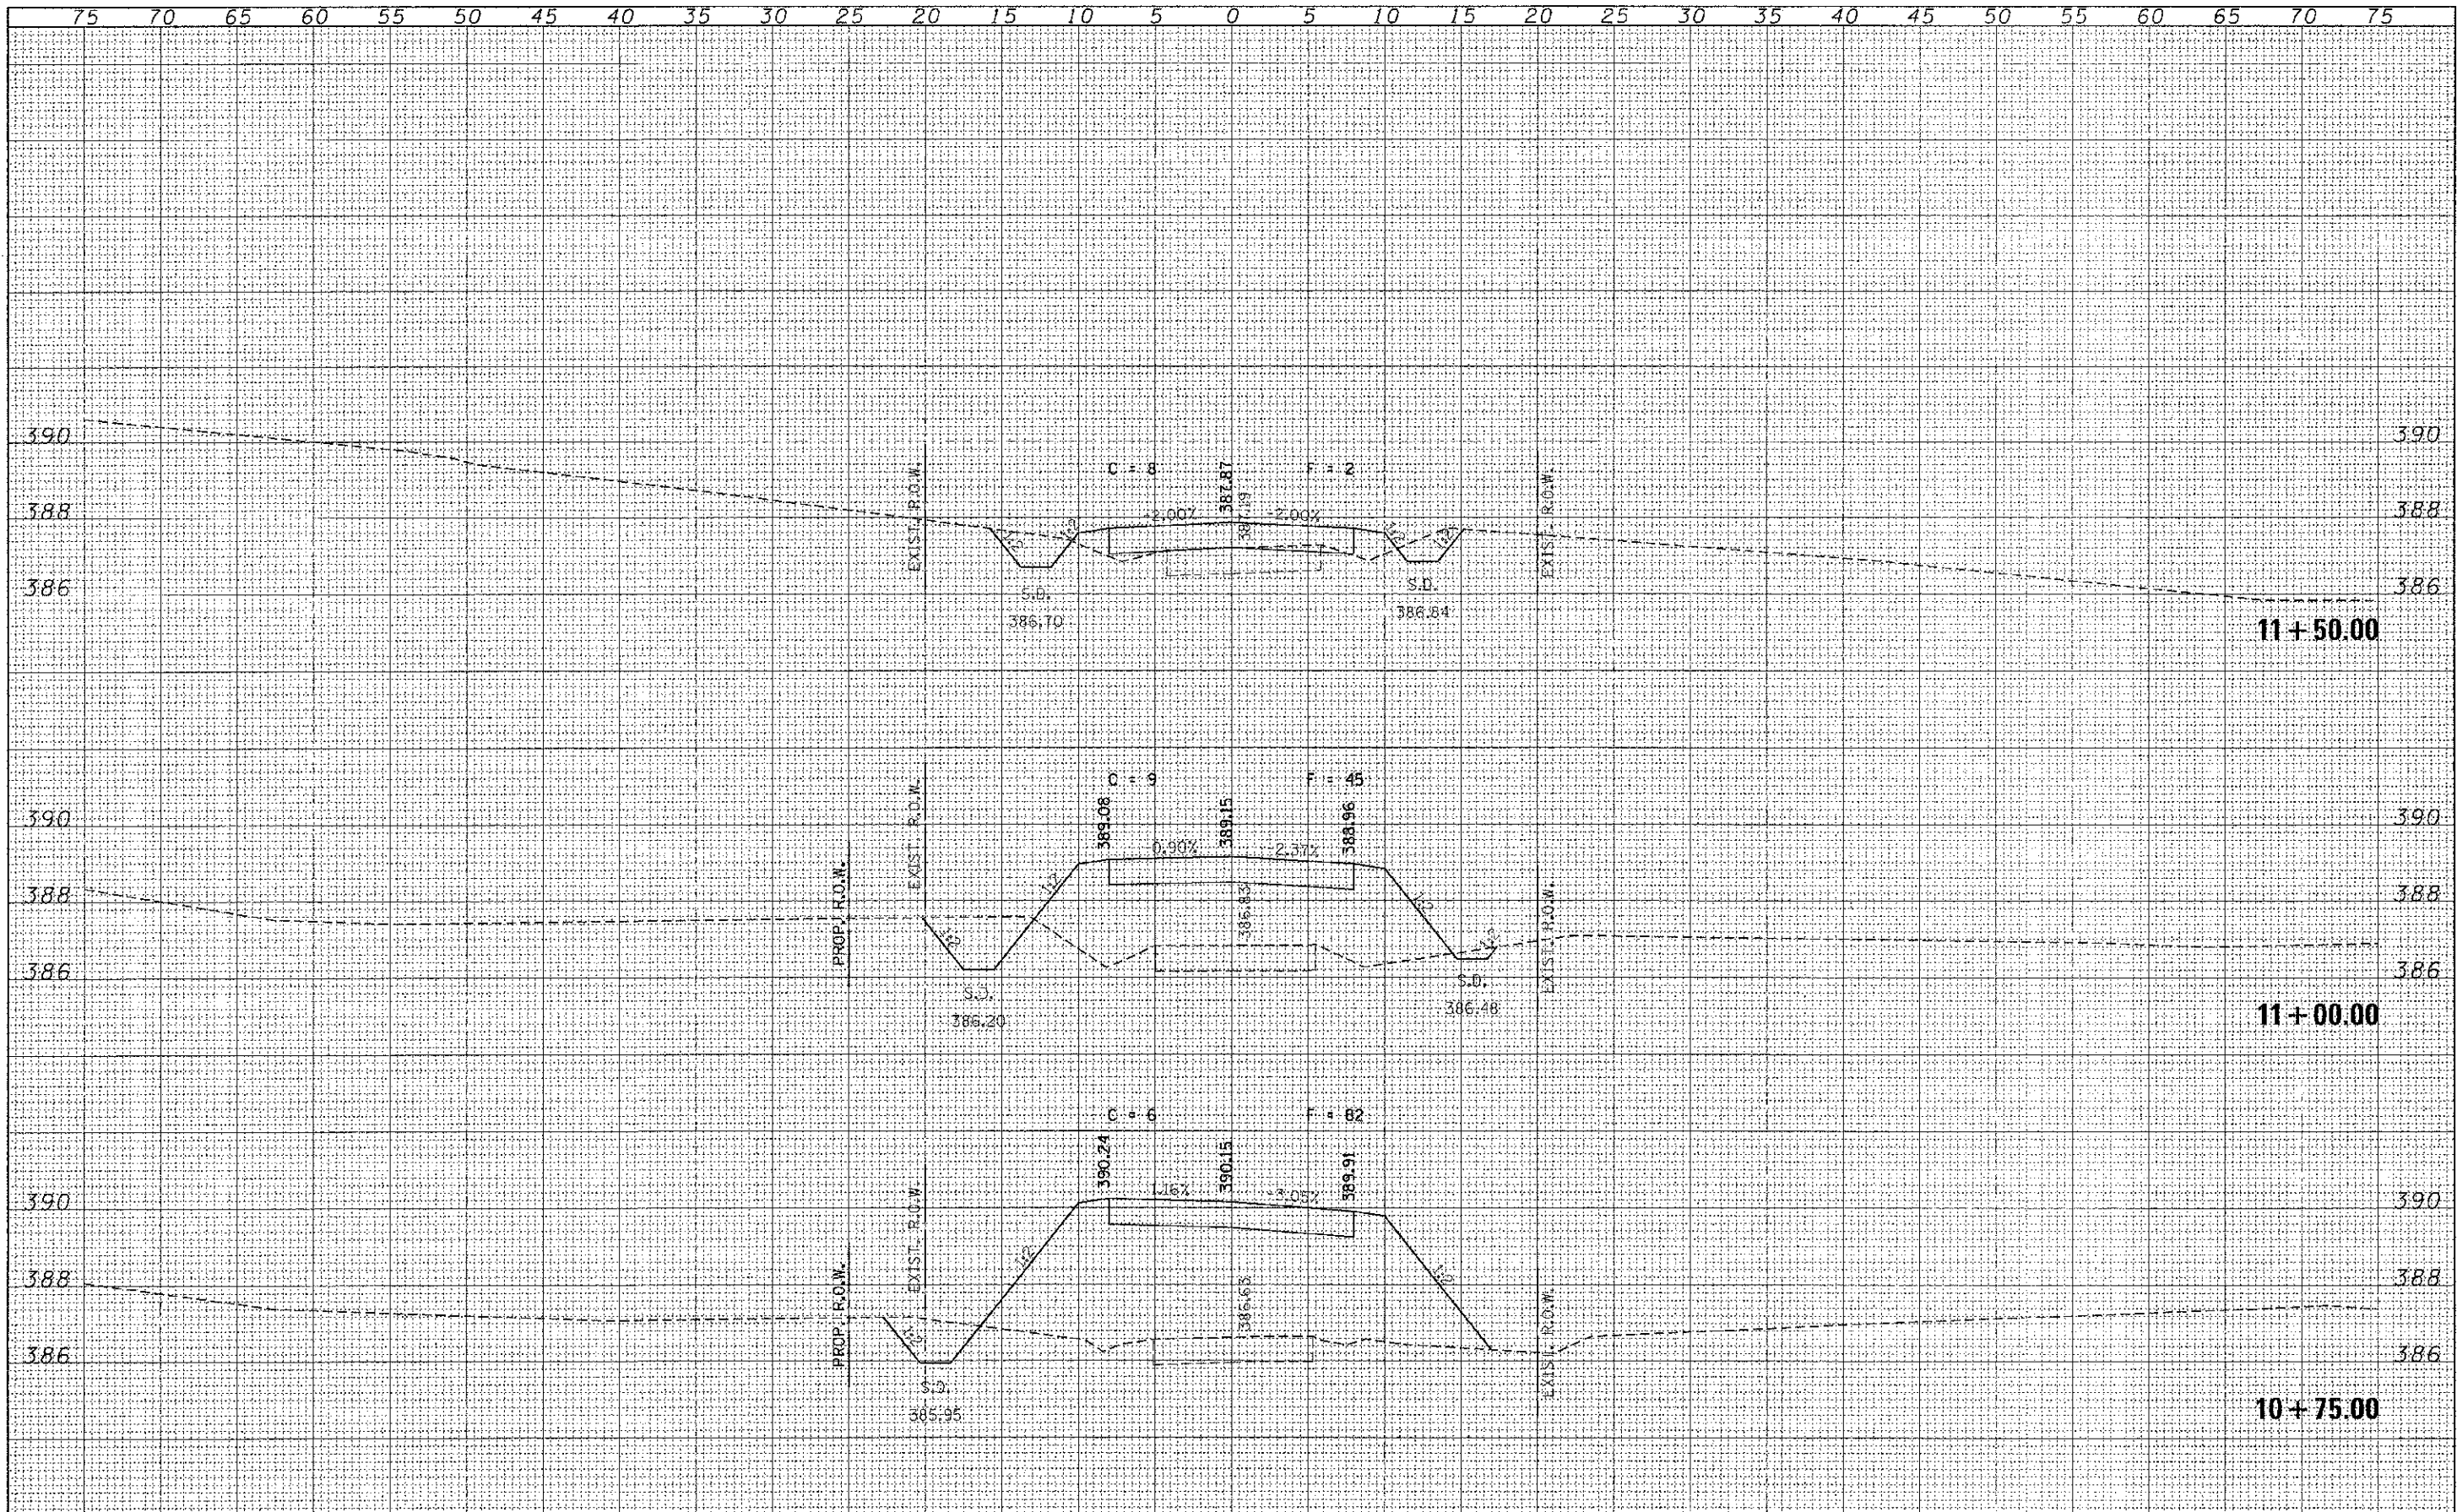

FILE NAME = 110138-sht-000.dgn	USPR NAME =	DESIGNED - J.W.F.	REVISED -	STATE OF ILLINOIS JOHNSON COUNTY HIGHWAY DEPARTMENT	STATION CROSS SECTIONS T.R. 85 / DOUBLE BRIDGES LANE		T.R.	SECTION	COUNTY	TOTAL SHEETS	SHEET NO.	
HAMPTON, LENZINI AND RENWICK, INC.		DRAWN - T.W.K.	REVISED -		85	10-01218-00-BR	JOHNSON	19	9	CONTRACT NO. 99476		
3008 STEVENSON DRIVE, SUITE 201 SPRINGFIELD, ILLINOIS 62707		CHECKED - M.C.B.	REVISED -		SCALE: H5V2		SHEET NO. 4 OF 5 SHEETS		STA. 10+75.00 TO STA. 11+50.00		ILLINOIS FED. AID PROJECT	
ILLINOIS PROFESSIONAL DESIGN FIRM LS 118 / 02 CORP. 16423094		DATE - 10/25/2012	REVISED -									