


DATE	
BY	
FINAL	
SURVEY	
TEMPLATE	
NOTE BOOK	
AREAS CHECKED	
NO.	

DATE	
BY	
ORIGINAL	
SURVEY	
TEMPLATE	
NOTE BOOK	
AREAS CHECKED	
NO.	

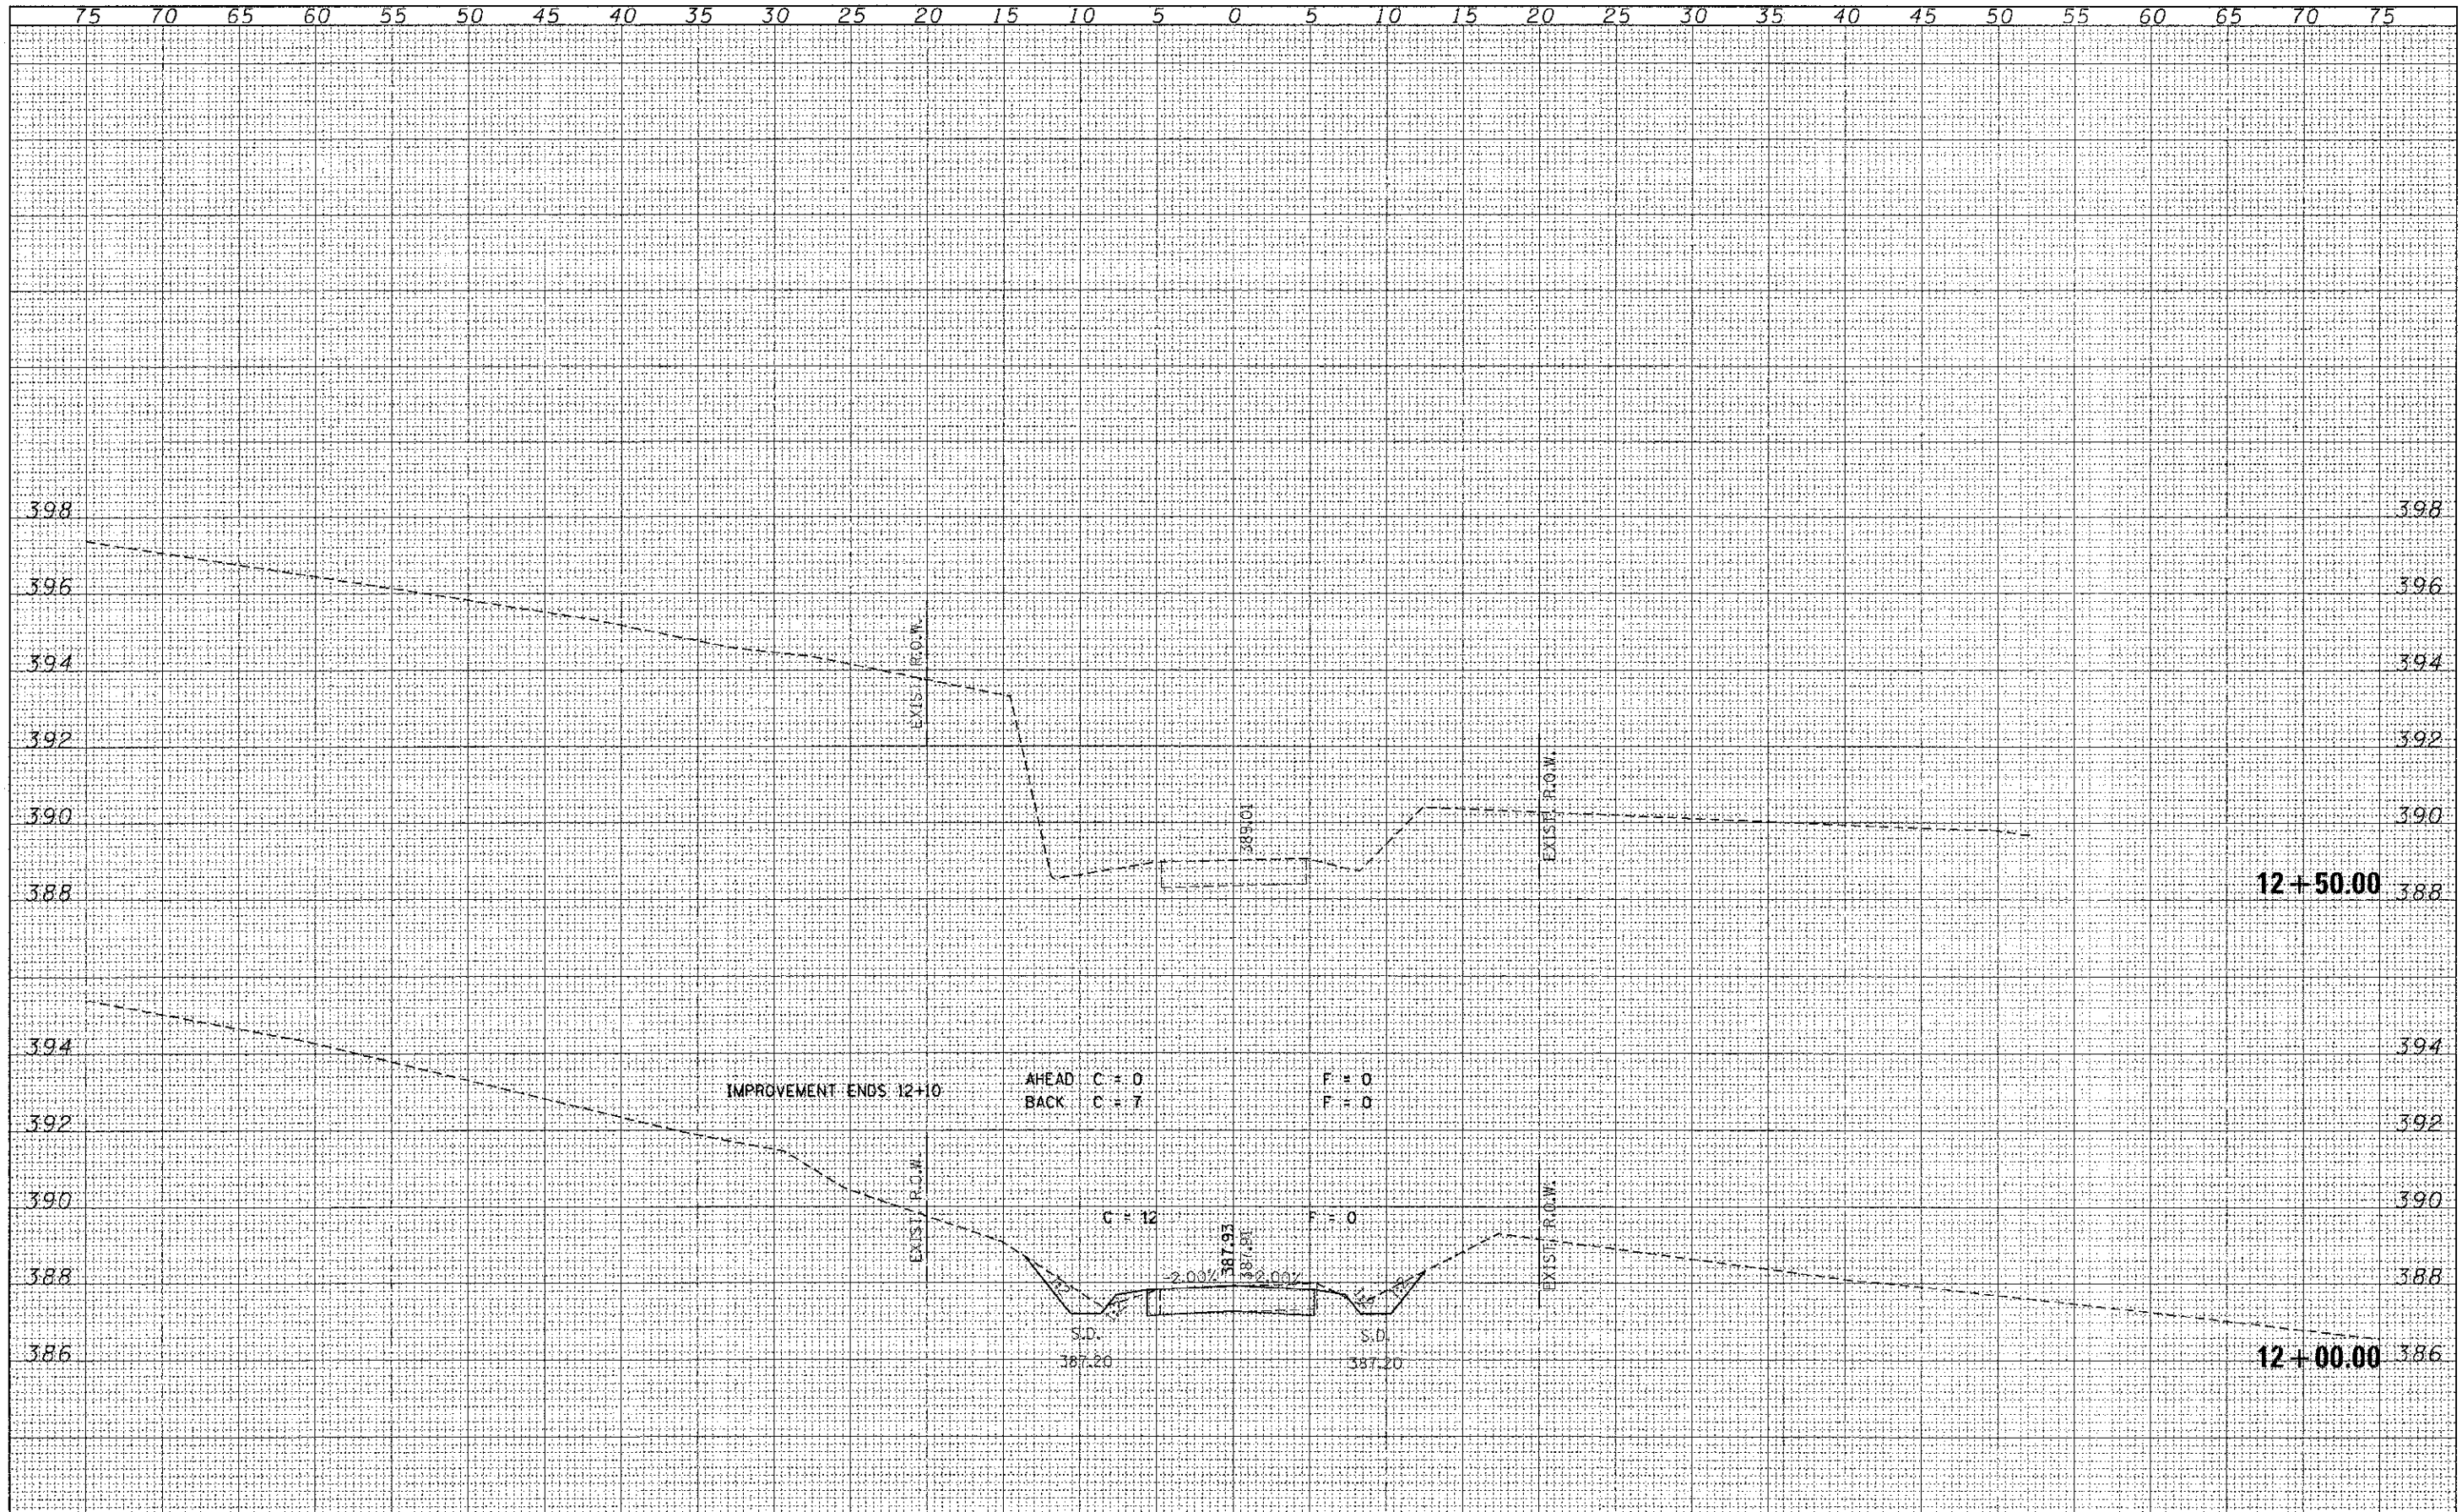

FILE NAME = 112158-ah-axs.dgn	USER NAME =	DESIGNED - J.W.F.	REVISED -	<p align="center"><b>STATE OF ILLINOIS</b> <b>JOHNSON COUNTY HIGHWAY DEPARTMENT</b></p>	<p align="center"><b>STATION CROSS SECTIONS</b> <b>T.R. 85 / DOUBLE BRIDGES LANE</b></p>		T.R.	SECTION	COUNTY	TOTAL SHEETS	SHEET NO.
HAMPTON, LENZINI AND REHWICK, INC.		DRAWN - T.W.K.	REVISED -		65	10-01218-00-BR	JOHNSON	19	10		
303 STEVENSON DRIVE, SUITE 201 SPRINGFIELD, ILLINOIS 62761	PLOT SCALE =	CHECKED - M.G.B.	REVISED -		SCALE: H5:V2		SHEET NO. 5 OF 5 SHEETS		CONTRACT NO. 99476		
ILLINOIS PROFESSIONAL DESIGN FIRM LS 178 / 98 CORP. (84-00989)	PLOT DATE = 10/29/2012	DATE - 10/29/2012	REVISED -		STA. 12+00.00 TO STA. 12+50.00		ILLINOIS FED. AID PROJECT				