

INDEX OF SHEETS


PAGE NO.	DESCRIPTION
1	COVER SHEET
2	CONSTRUCTION SAFETY PLAN
3	PROPOSED EQUIPMENT BUILDING SITE PLAN
4	EXISTING AIRPORT LIGHTING LAYOUT PLAN
5	PROPOSED AIRPORT LIGHTING LAYOUT PLAN
6	ELECTRICAL NOTES
7	ELECTRICAL NOTES
8	ELECTRICAL DETAILS AND EXISTING ELECTRICAL SCHEMATIC
9	PROPOSED EQUIPMENT BUILDING
10	PROPOSED ELECTRICAL EQUIPMENT

THE CITY OF PERU, ILLINOIS ILLINOIS VALLEY REGIONAL AIRPORT WALTER DUNCAN FIELD CONSTRUCTION PLANS FOR SEPARATE RUNWAY CIRCUITS AND CONSTRUCT VAULT

ILLINOIS PROJECT NO. VYS-4177
STATE BLOCK GRANT NO. 3-17-0060-B21
LATITUDE: N 41°21'01", LONGITUDE: W 89°09'11"
ELEVATION 653.28
DATE: NOVEMBER, 2012
RUNWAY 18/36 CATEGORY B, GROUP II
RUNWAY 7/25 CATEGORY B, GROUP II


BENCHMARKS:

- BM #184 WORD MUE ON TOP OF FIRE HYDRANT ● SOUTH EAST CORNER OF AIRPORT OFFICE. ELEV. = 652.64
- BM "AA" TOP OF 1" CAPPED PIPE 4' IN GROUND. STA. 246+02, 260' LT. ELEV. = 647.72
- BM "BB" TOP OF 1" CAPPED PIPE 4' IN GROUND. STA. 237+85, 229' LT. ELEV. = 646.57
- BM "C" SPIKE NAIL SET IN 6" WOOD FENCE POST SOUTH OF RUNWAY. STA. 220+13, 339' RT. ELEV. = 644.27


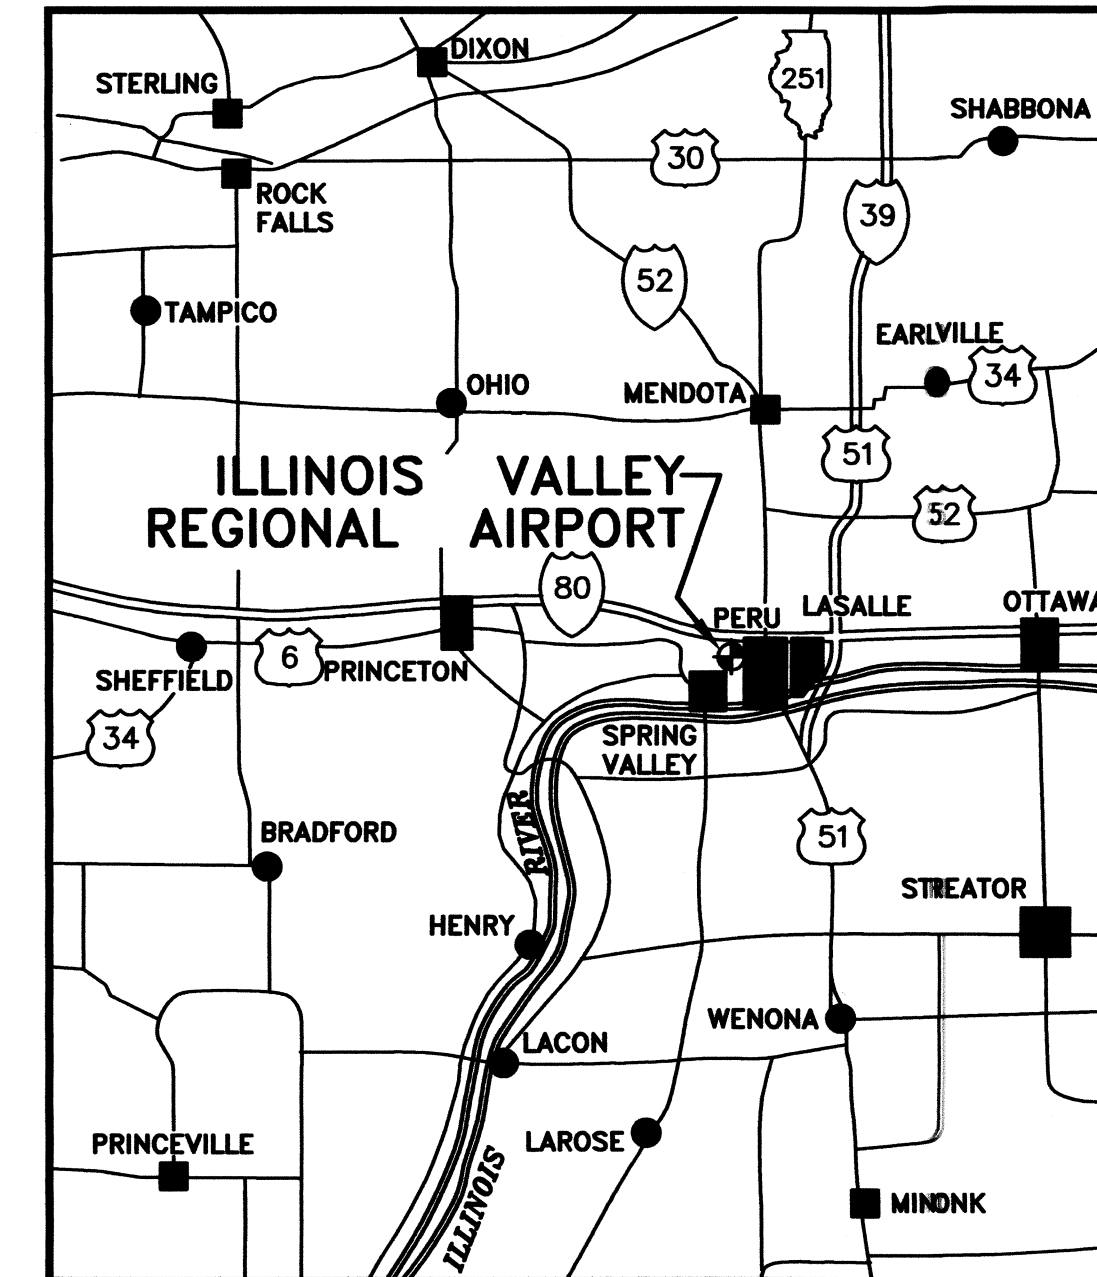


VICINITY MAP



UTILITY SERVICE	CONTACT	TELEPHONE #
WATER	CITY OF PERU WATER DEPARTMENT JIM SITTLER	(815) 223-8615
ELECTRICAL POWER	CITY OF PERU ELECTRIC DEPARTMENT JIM POTTHOFF	(815) 223-0044
NATURAL GAS	J.U.L.I.E.	(800) 892-0123
PIPELINE	J.U.L.I.E.	(800) 892-0123
TELEPHONE	J.U.L.I.E.	(800) 892-0123
CABLE	J.U.L.I.E.	(800) 892-0123
SANITARY SEWER	CITY OF PERU SEWER DEPARTMENT GARY BLECK	(815) 223-2962

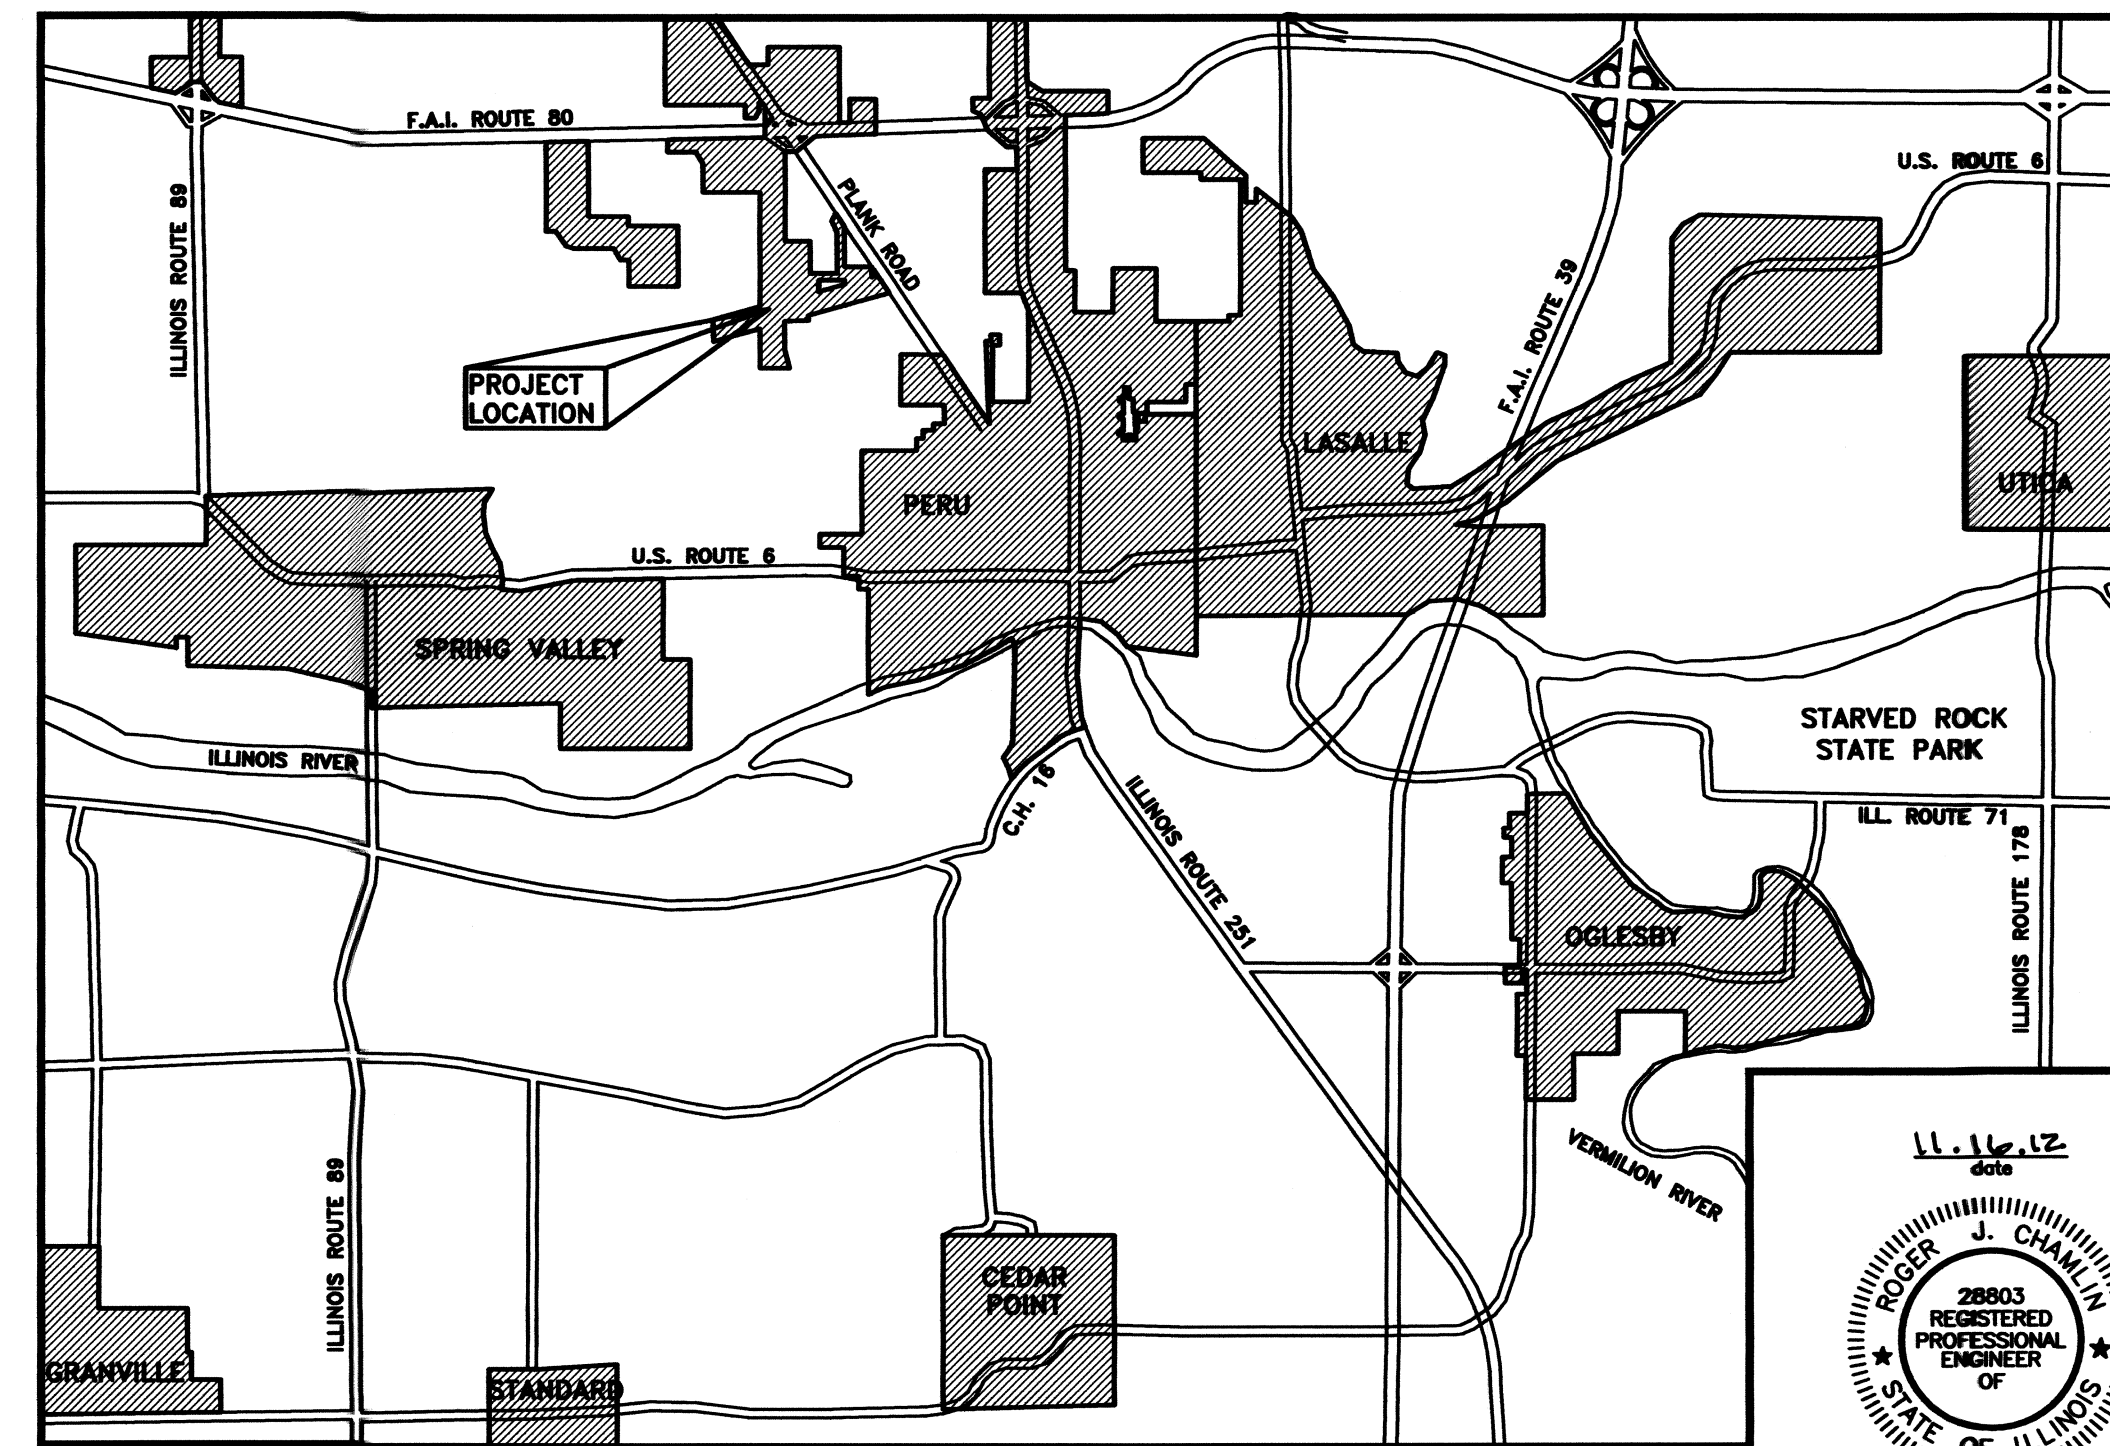

LOCATION MAP

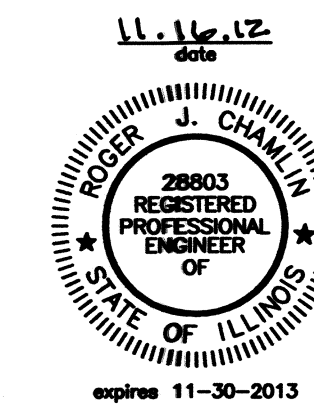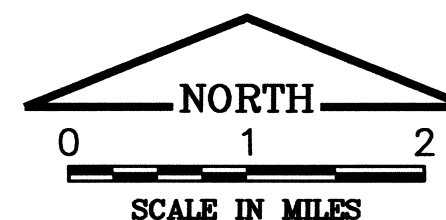

PROFESSIONAL DESIGN FIRM
LICENSE NO. 184-001717

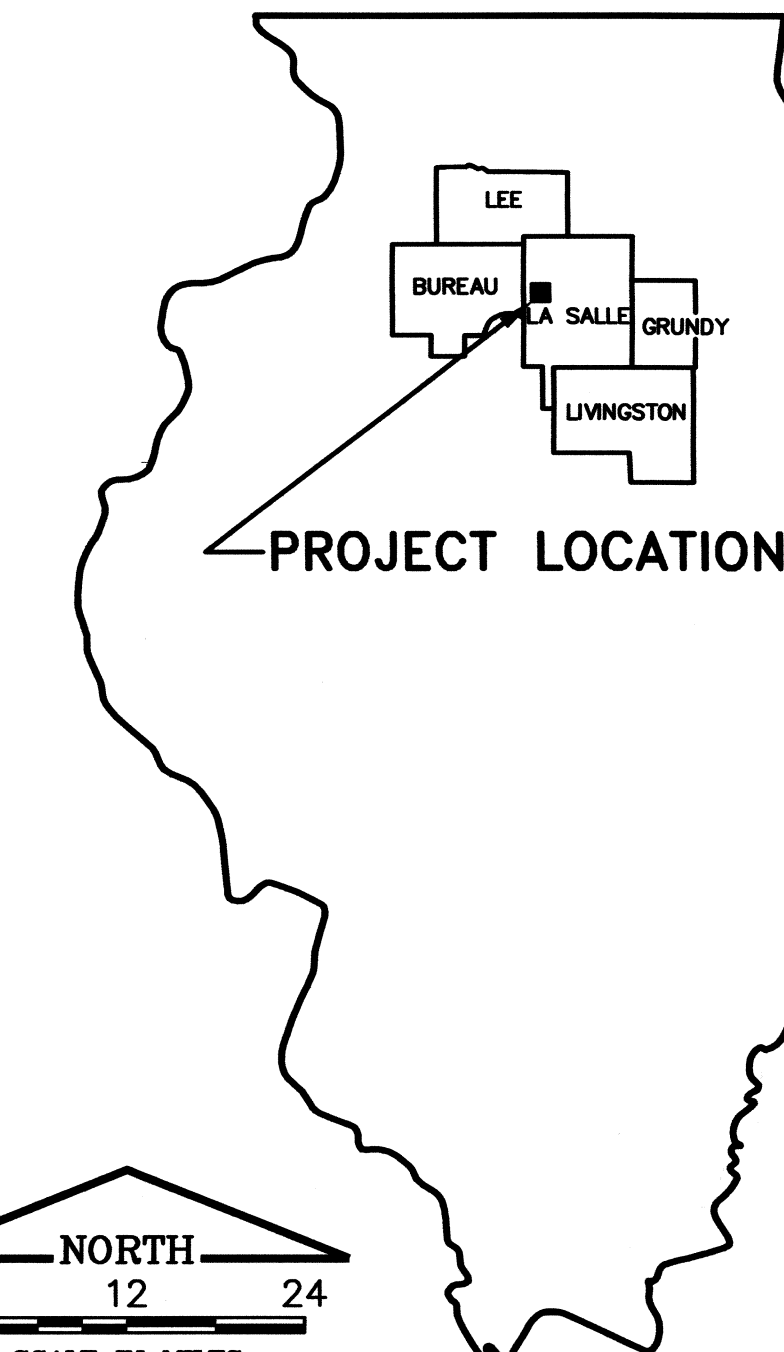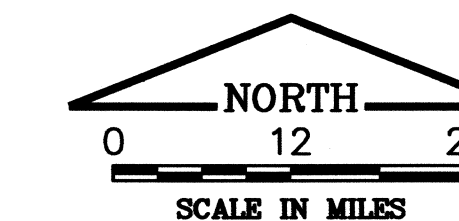

PROJECT LOCATION

SUMMARY OF QUANTITIES

ITEM	DESCRIPTION	UNIT	QUANTITY
AR108158	1/C #8 5KV UC CABLE IN UD	L.F.	13,500
AR108510	2/C #10 600V UC CABLE	L.F.	100
AR109110	ERECT PREFABRICATED VAULT	L.S.	1
AR109983	RECONSTRUCT REGULATOR	L.S.	1
AR109341	20KW REGULATOR, STYLE 1	EACH	2
AR109962	RELOCATE ELECTRICAL EQUIPMENT	L.S.	1
AR110610	ELECTRICAL HANDHOLE	EACH	12
AR125410	MITL - STAKE MOUNTED	EACH	10
AR125415	MITL - BASE MOUNTED	EACH	4
AR125505	MIRL - STAKE MOUNTED	EACH	15
AR125510	MIRL - BASE MOUNTED	EACH	6
AR152610	BUILDING DEMOLITION	L.S.	1
AR162900	REMOVE CLASS E FENCE	L.F.	71
AR110101	CABLE MARKER	EACH	16
AR801309	FIELD LIGHTNING ARRESTOR	EACH	6

QUANTITIES NOTE:

THE QUANTITIES LISTED ABOVE ARE ONLY PROVIDED FOR THE CONVENIENCE OF THE CONTRACTOR. THE CONTRACTOR IS ENCOURAGED TO PERFORM HIS/HER OWN INDEPENDENT ESTIMATE OF QUANTITIES FOR BIDDING PURPOSES. SHOULD DISCREPANCIES BE NOTED BETWEEN THE ENGINEER'S ESTIMATE AND THE CONTRACTOR'S, THE CONTRACTOR IS ENCOURAGED TO CONTACT THE ENGINEER.

DESCRIPTION

ILLINOIS VALLEY REGIONAL AIRPORT
TOWNSHIP 33 N., SECTION 7, RANGE 1 E.
LA SALLE COUNTY, PERU TOWNSHIP

PLANS PREPARED BY:
CHAMLIN ASSOCIATES
PERU ILLINOIS MORRIS
SUBMITTED BY: *Roger J. Chamlin* ENG'R
DATE: *November 16, 2012*

CITY OF PERU, ILLINOIS
APPROVED BY: *[Signature]* MAYOR
DATE: *11-16-2012*
APPROVED BY: *[Signature]* CITY CLERK
DATE: *11-16-12*