


BRIDGE CROSS SECTION, LOOKING WEST

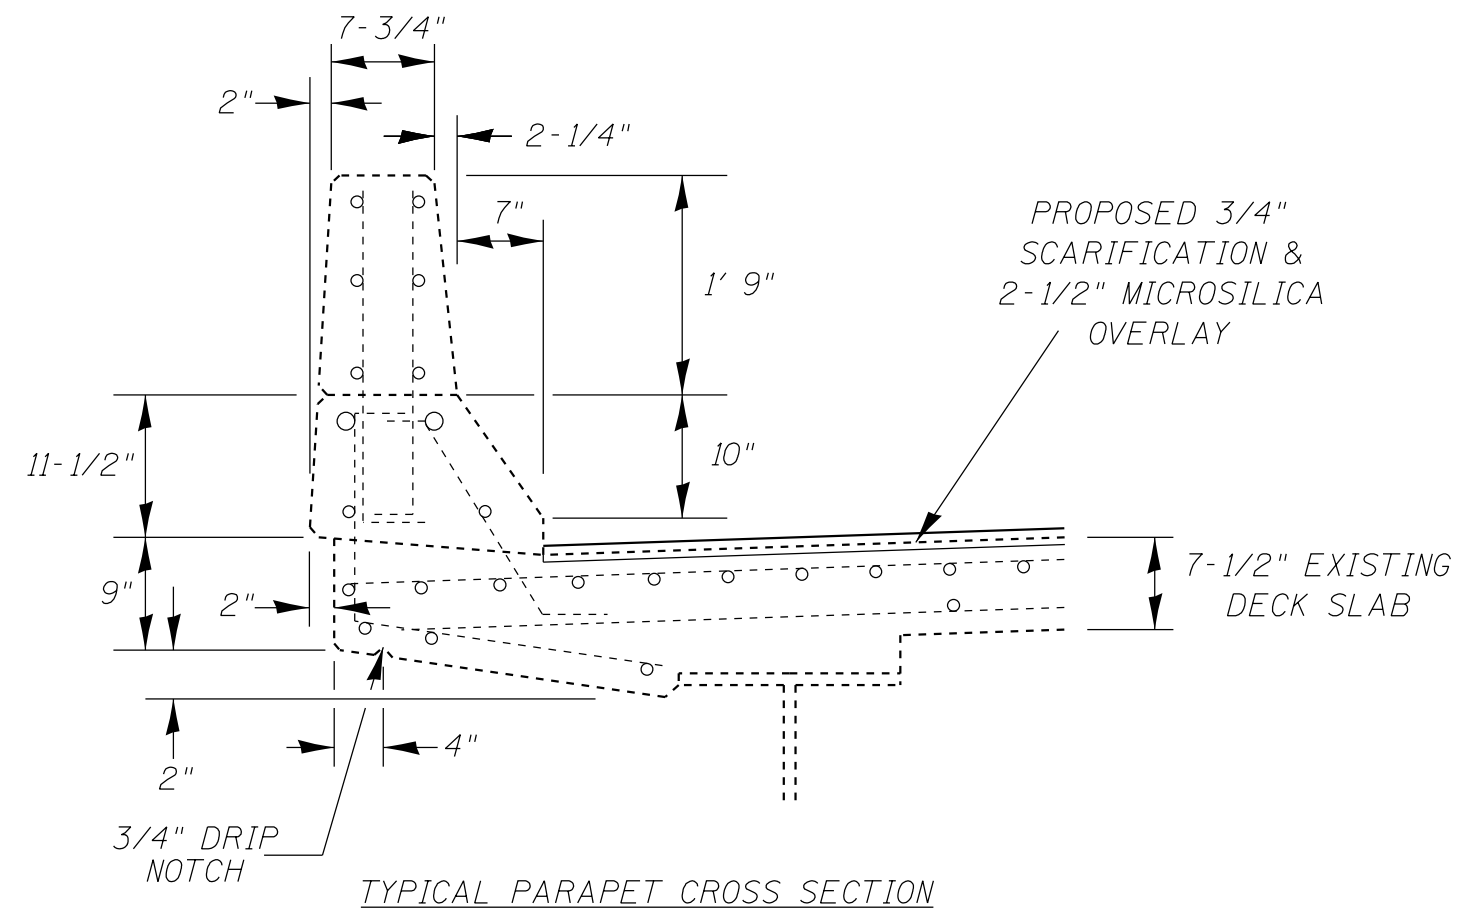

TYPICAL PARAPET CROSS SECTION

The use of a vibrating screed will be allowed for placement of the bridge deck overlay. The engineer shall inspect/approve the proposed screed prior to pouring the overlay.

REV. 1-3-2019

MODEL: Default  
FILE NAME: \\CENTRAL\BID\OPERATIONS\Bridges\Bridges\CAD\72K97 - 0590035\_overlay\brstrect.dgn

USER NAME = dudleybm	DESIGNED -	REVISED -
PLOT SCALE = 100.0000' / in.	DRAWN -	REVISED -
PLOT DATE = 10/17/2018	CHECKED -	REVISED -
	DATE -	REVISED -

**STATE OF ILLINOIS  
DEPARTMENT OF TRANSPORTATION**

**BRIDGE CROSS SECTION  
SN 059-0035**

SCALE:      SHEET      OF      SHEETS      STA.      TO      STA.

F.A.P. RTE.	SECTION	COUNTY	TOTAL SHEETS	SHEET NO.
761	(107) BDR, BJR, BP, BRR	MACOUPIN	17	10
CONTRACT NO. 72K97				
ILLINOIS FED. AID PROJECT				