



1

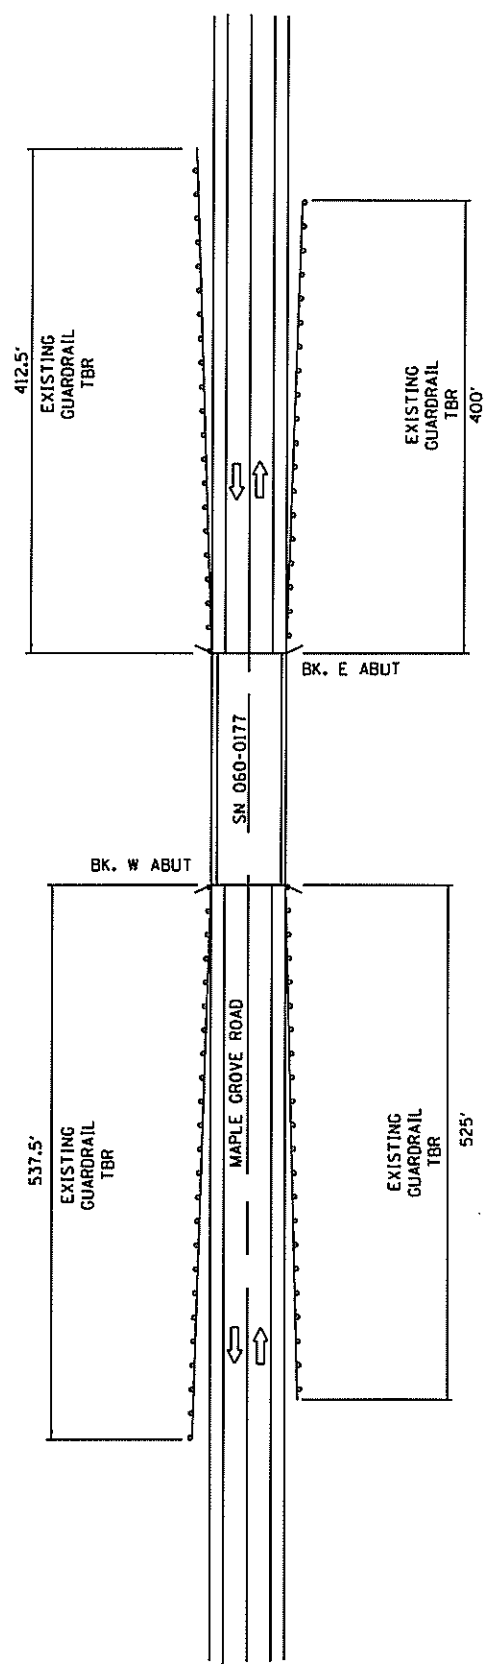

EXISTING LAYOUT

N
NOT TO SCALE

TRAFFIC BARRIER TERMINAL, TYPE 1 (SPECIAL) TANGENT, 1 EACH
AGGREGATE SHOULDERS (SPECIAL)

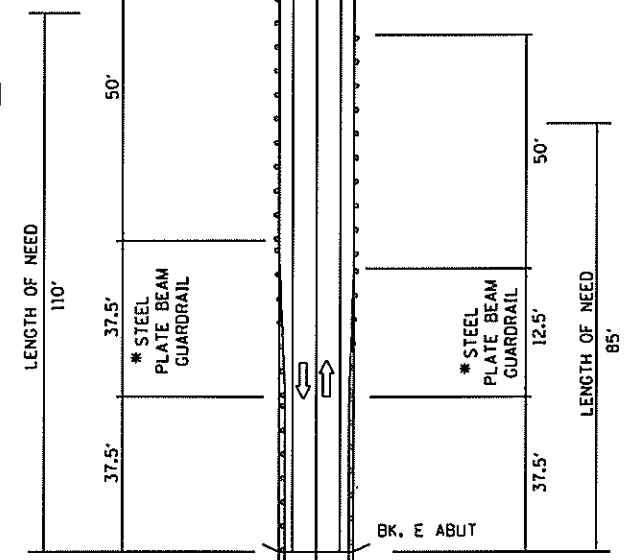

PROPOSED LAYOUT

N
NOT TO SCALE

TRAFFIC BARRIER TERMINAL, TYPE 6A, 1 EACH

TRAFFIC BARRIER TERMINAL, TYPE 6A, 1 EACH

TRAFFIC BARRIER TERMINAL, TYPE 1 (SPECIAL) TANGENT, 1 EACH
AGGREGATE SHOULDERS (SPECIAL)

TRAFFIC BARRIER TERMINAL, TYPE 1 (SPECIAL) TANGENT, 1 EACH
AGGREGATE SHOULDERS (SPECIAL)

TRAFFIC BARRIER TERMINAL, TYPE 6A, 1 EACH

TRAFFIC BARRIER TERMINAL, TYPE 6A, 1 EACH

TRAFFIC BARRIER TERMINAL, TYPE 1 (SPECIAL) TANGENT, 1 EACH
AGGREGATE SHOULDERS (SPECIAL)

* TO MINIMIZE TRAFFIC CHOKE POINT AT BRIDGE, MOVE PROPOSED GUARDRAIL AS CLOSE AS POSSIBLE TO HING POINT OF FORESLOPE. SEE HIGHWAY STANDARD 630001.

REV. 1-2-2019

| | | |
|------------|-----------|----------|
| DESIGNED - | REVISIONS | 12-24-16 |
| DRAWN - | REVISIONS | |
| CHECKED - | REVISIONS | |
| DATE - | REVISIONS | |

STATE OF ILLINOIS
DEPARTMENT OF TRANSPORTATION

| | | | |
|-------|---------------------|-----|--------|
| SCALE | SHEET 1 OF 1 SHEETS | STA | TO STA |
|-------|---------------------|-----|--------|

| | | | |
|-----------|---------|--------------|----------|
| SECTION | COUNTY | TOTAL SHEETS | SHEET NO |
| 60-1B-9-1 | MADISON | 11 | 7 |
| 76M05 | | | |

PROJECT NO. 16-0001
 SHEET NO. 7
 DATE: 12/24/16
 DRAWN BY: [Name]
 CHECKED BY: [Name]
 DESIGNED BY: [Name]