

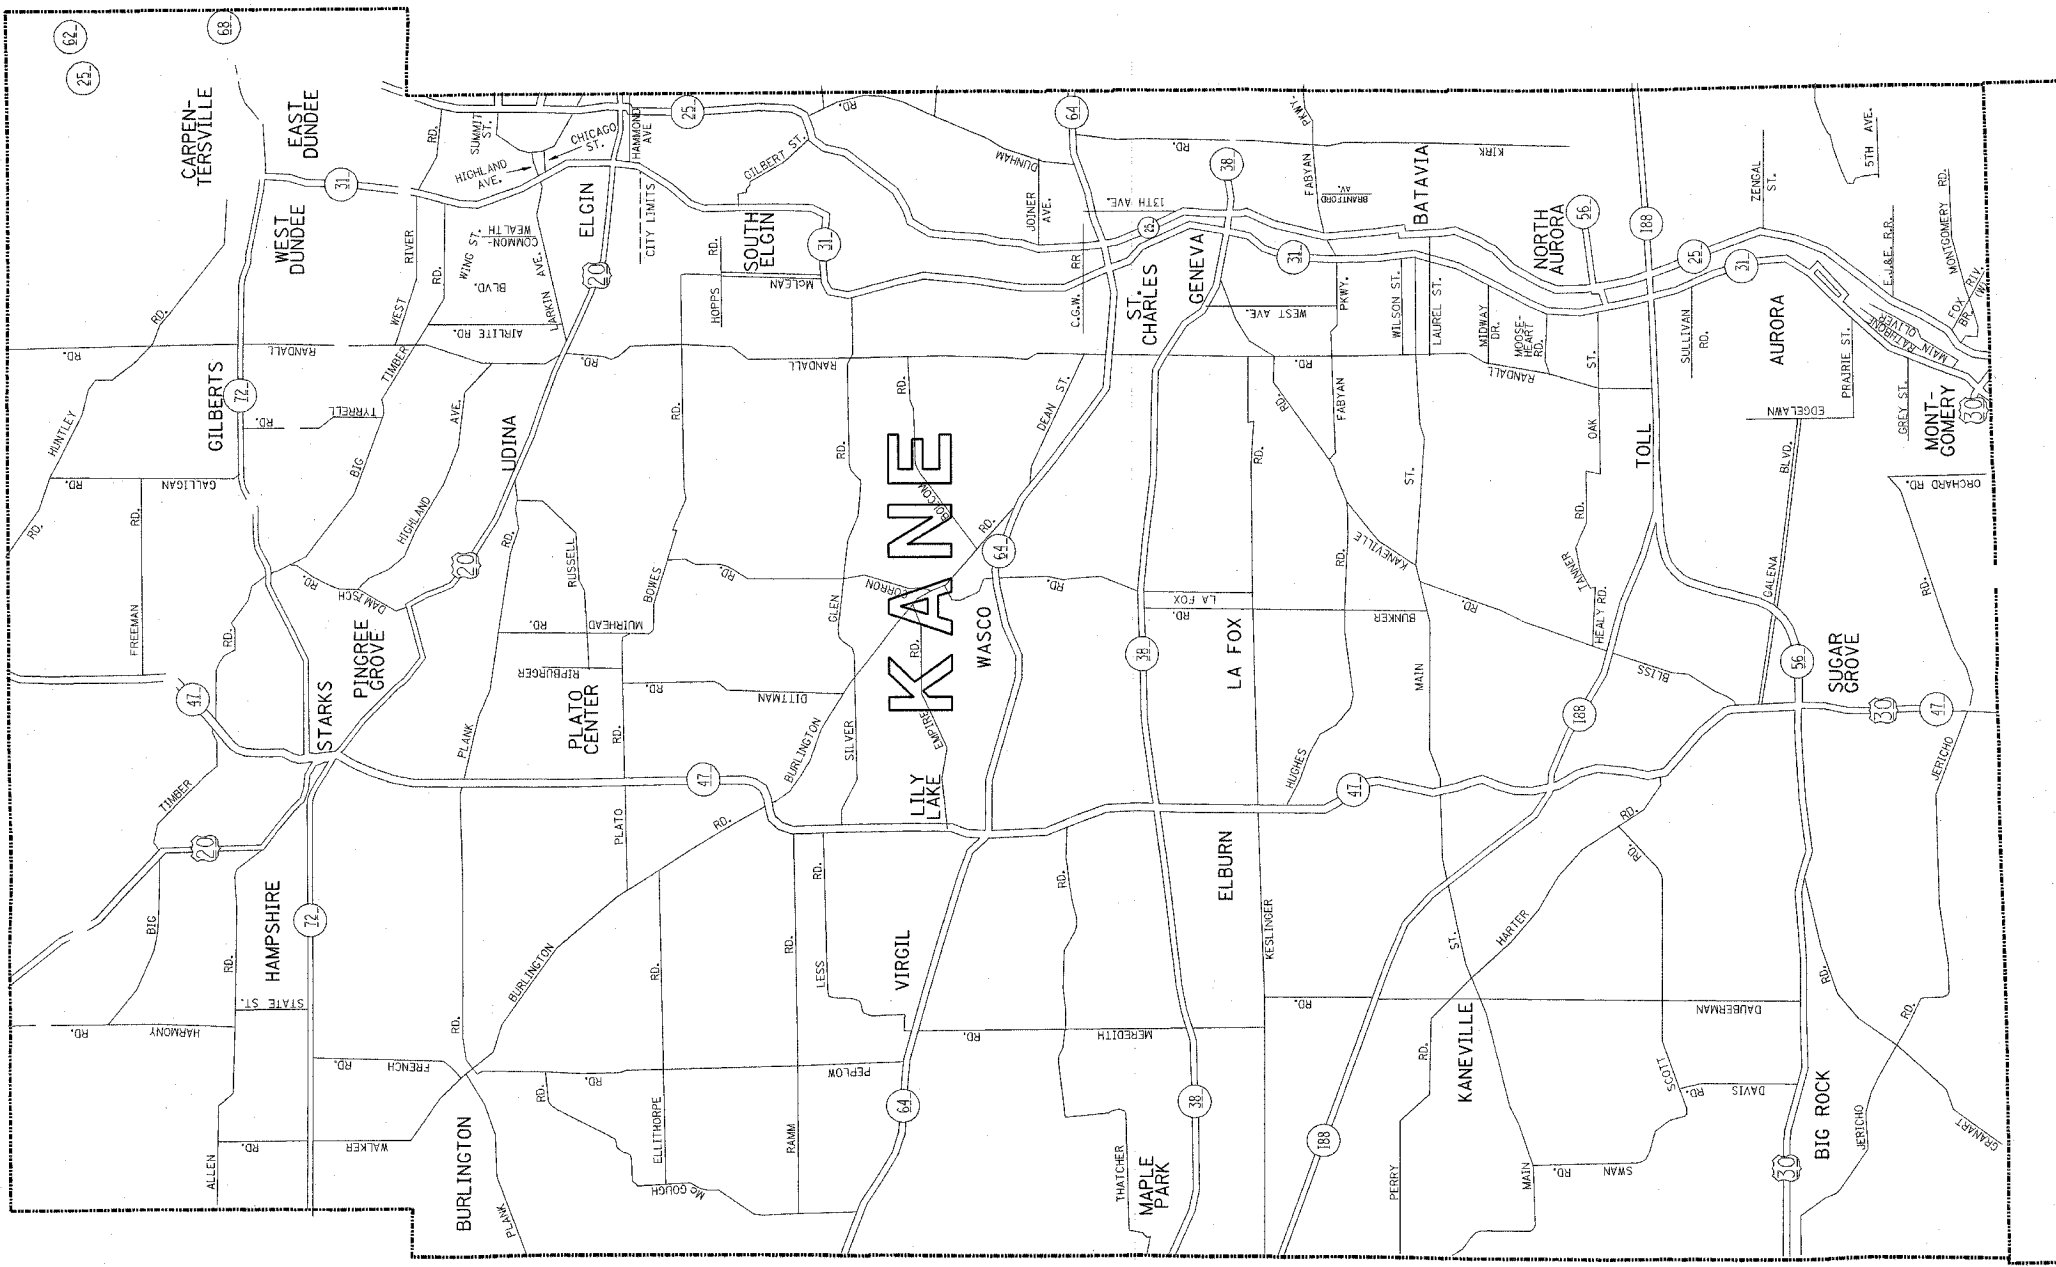


 

| | | | | |
|---------------------|---------|------------------|--------------|-----------|
| P.L. NO. | SECTION | COUNTY | TOTAL SHEETS | SHEET NO. |
| VAR. 200-016 I | * | KANE | 14 | 6 |
| STA. | TO STA. | | | |
| FED. ROAD DIST. NO. | BLANK | FED. AID PROJECT | | |

* VARIOUS
CONTRACT NO. 60B39

 

DISTRICT NO. 1

-  STATE HIGHWAYS & EXPRESSWAYS WITHIN STATE JURISDICTION. (EXCEPT TOLLWAYS)
-  CITY MAINTENANCE AGREEMENTS UNDER STATE JURISDICTION
-  FUTURE HIGHWAYS
-  VARIOUS AGENCIES HIGHWAYS

| REVISIONS | |
|-----------|------|
| NAME | DATE |
| | |
| | |
| | |
| | |
| | |
| | |
| | |
| | |

ILLINOIS DEPARTMENT OF TRANSPORTATION
NORTHERN PART, DISTRICT 1
**FENCE REPAIR
LOCATION MAP
KANE COUNTY
NORTH OF AND INCLUDING IL. ROUTE 38**
SCALE: 1"=1.5 MILES
DATE: 9/28/2006
DRAWN BY
CHECKED BY