


F.A. RFL.	SECTION	COUNTY	TOTAL SHEETS	SHEET NO.
VAR.	2006-015 I	*	14	7
STA.	TO STA.			
FED. ROAD DIST. NO.	ILLINOIS	FED. AID PROJECT		

\* MC HENRY, LAKE, KANE, DU PAGE AND COOK  
CONTRACT NO. 60B39

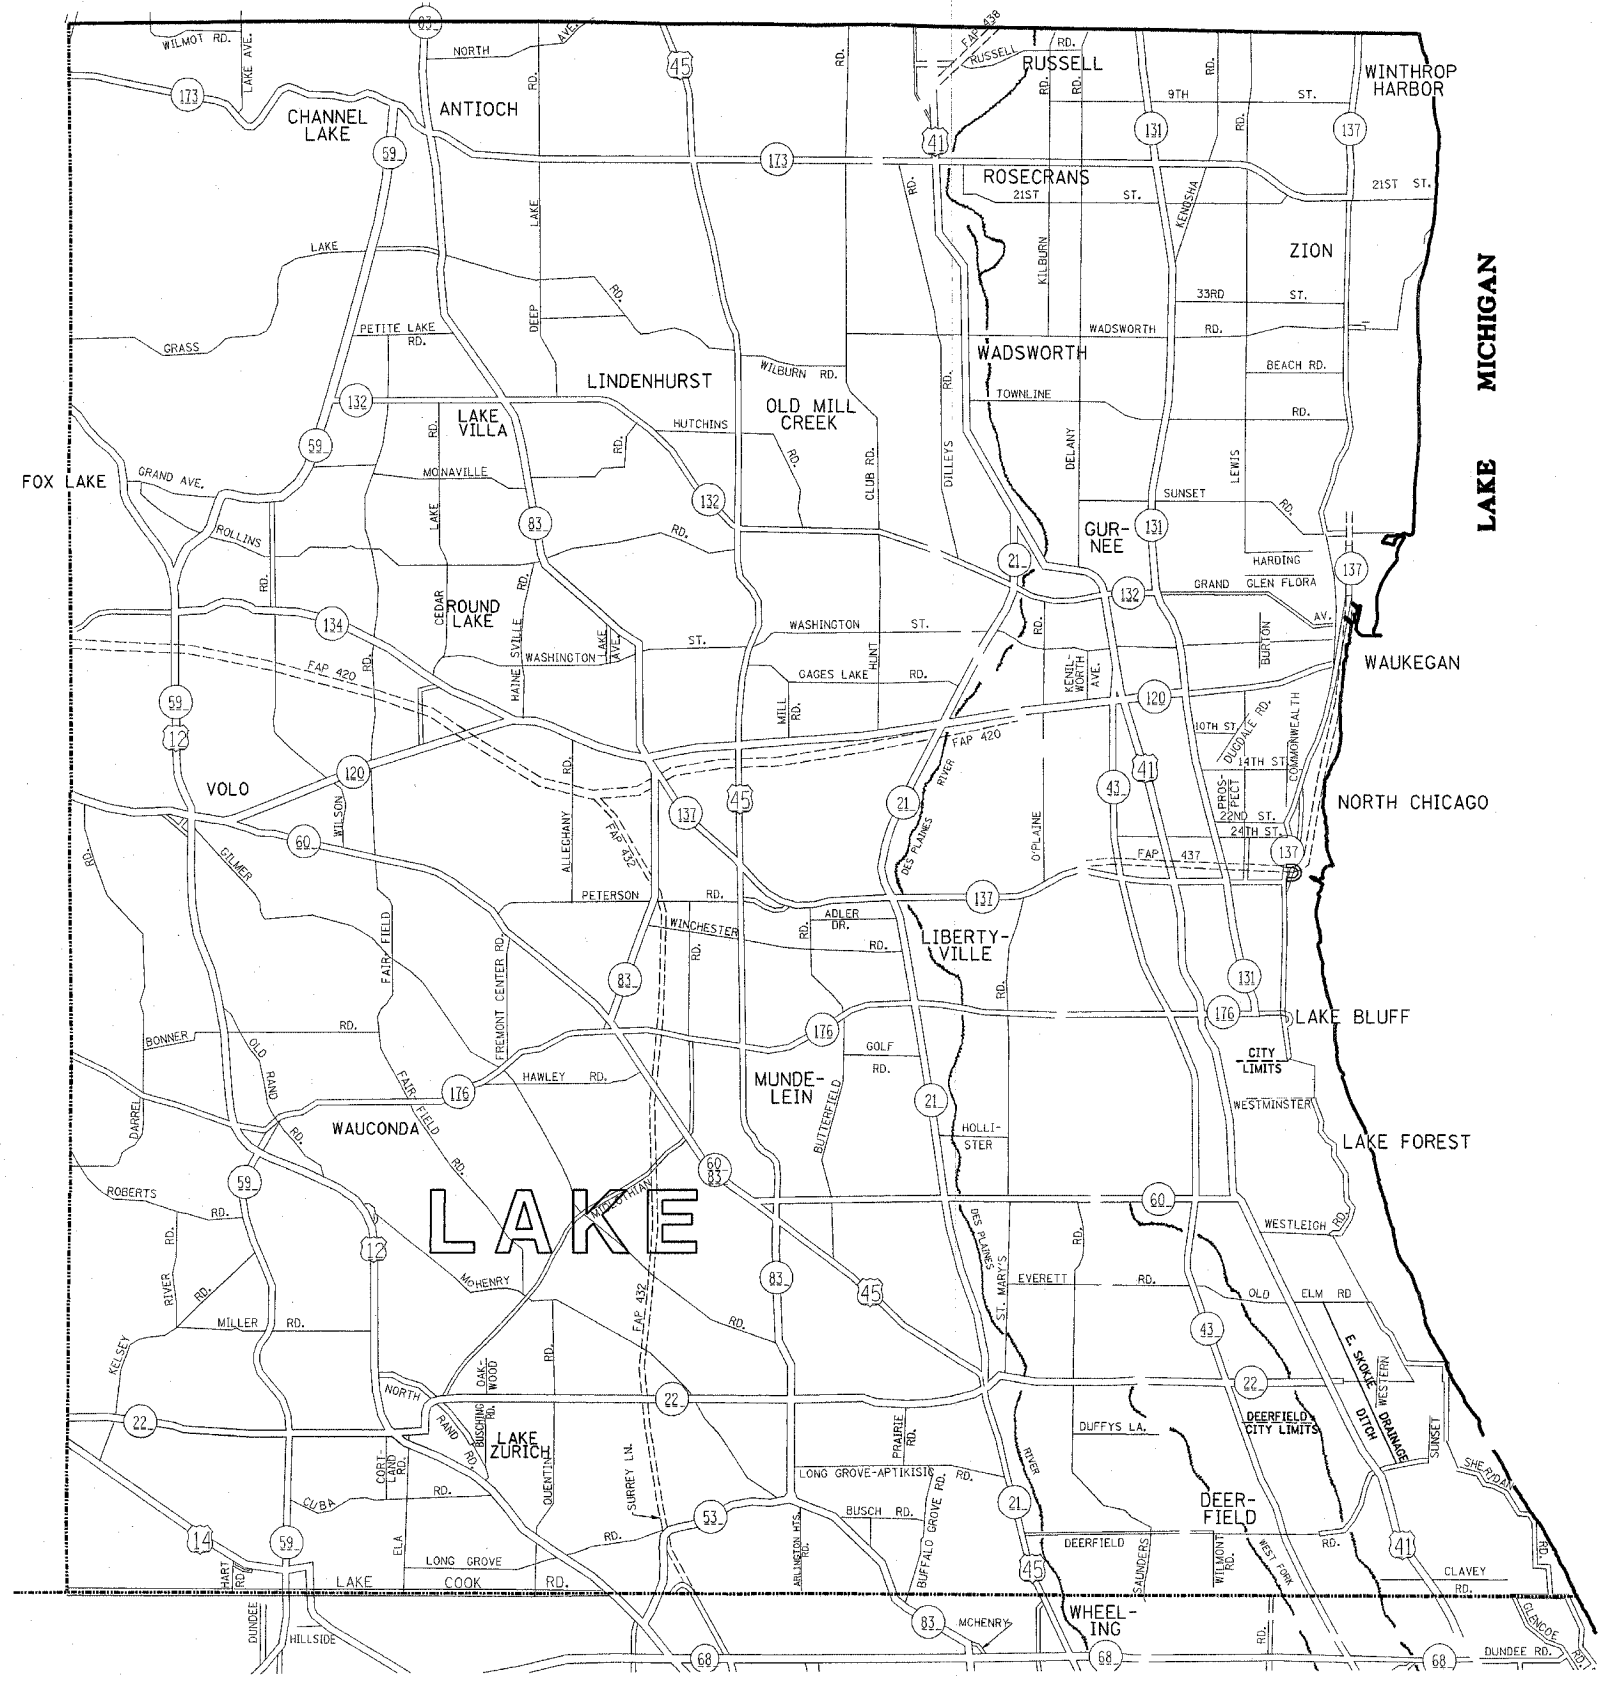

**DISTRICT NO. 1**

- STATE HIGHWAYS & EXPRESSWAYS WITHIN STATE JURISDICTION. (EXCEPT TOLLWAYS)
- CITY MAINTENANCE AGREEMENTS UNDER STATE JURISDICTION
- FUTURE HIGHWAYS
- VARIOUS AGENCIES HIGHWAYS

REVISIONS	
NAME	DATE

ILLINOIS DEPARTMENT OF TRANSPORTATION  
NORTHERN PART, DISTRICT 1

FENCE REPAIR  
LOCATION MAP  
LAKE COUNTY

SCALE: 1"=1.5 MILES  
DATE: 9/28/2006

DRAWN BY  
CHECKED BY

9/28/2006  
c:\p\projects\sm147393\sm147393.dwg