
 
 



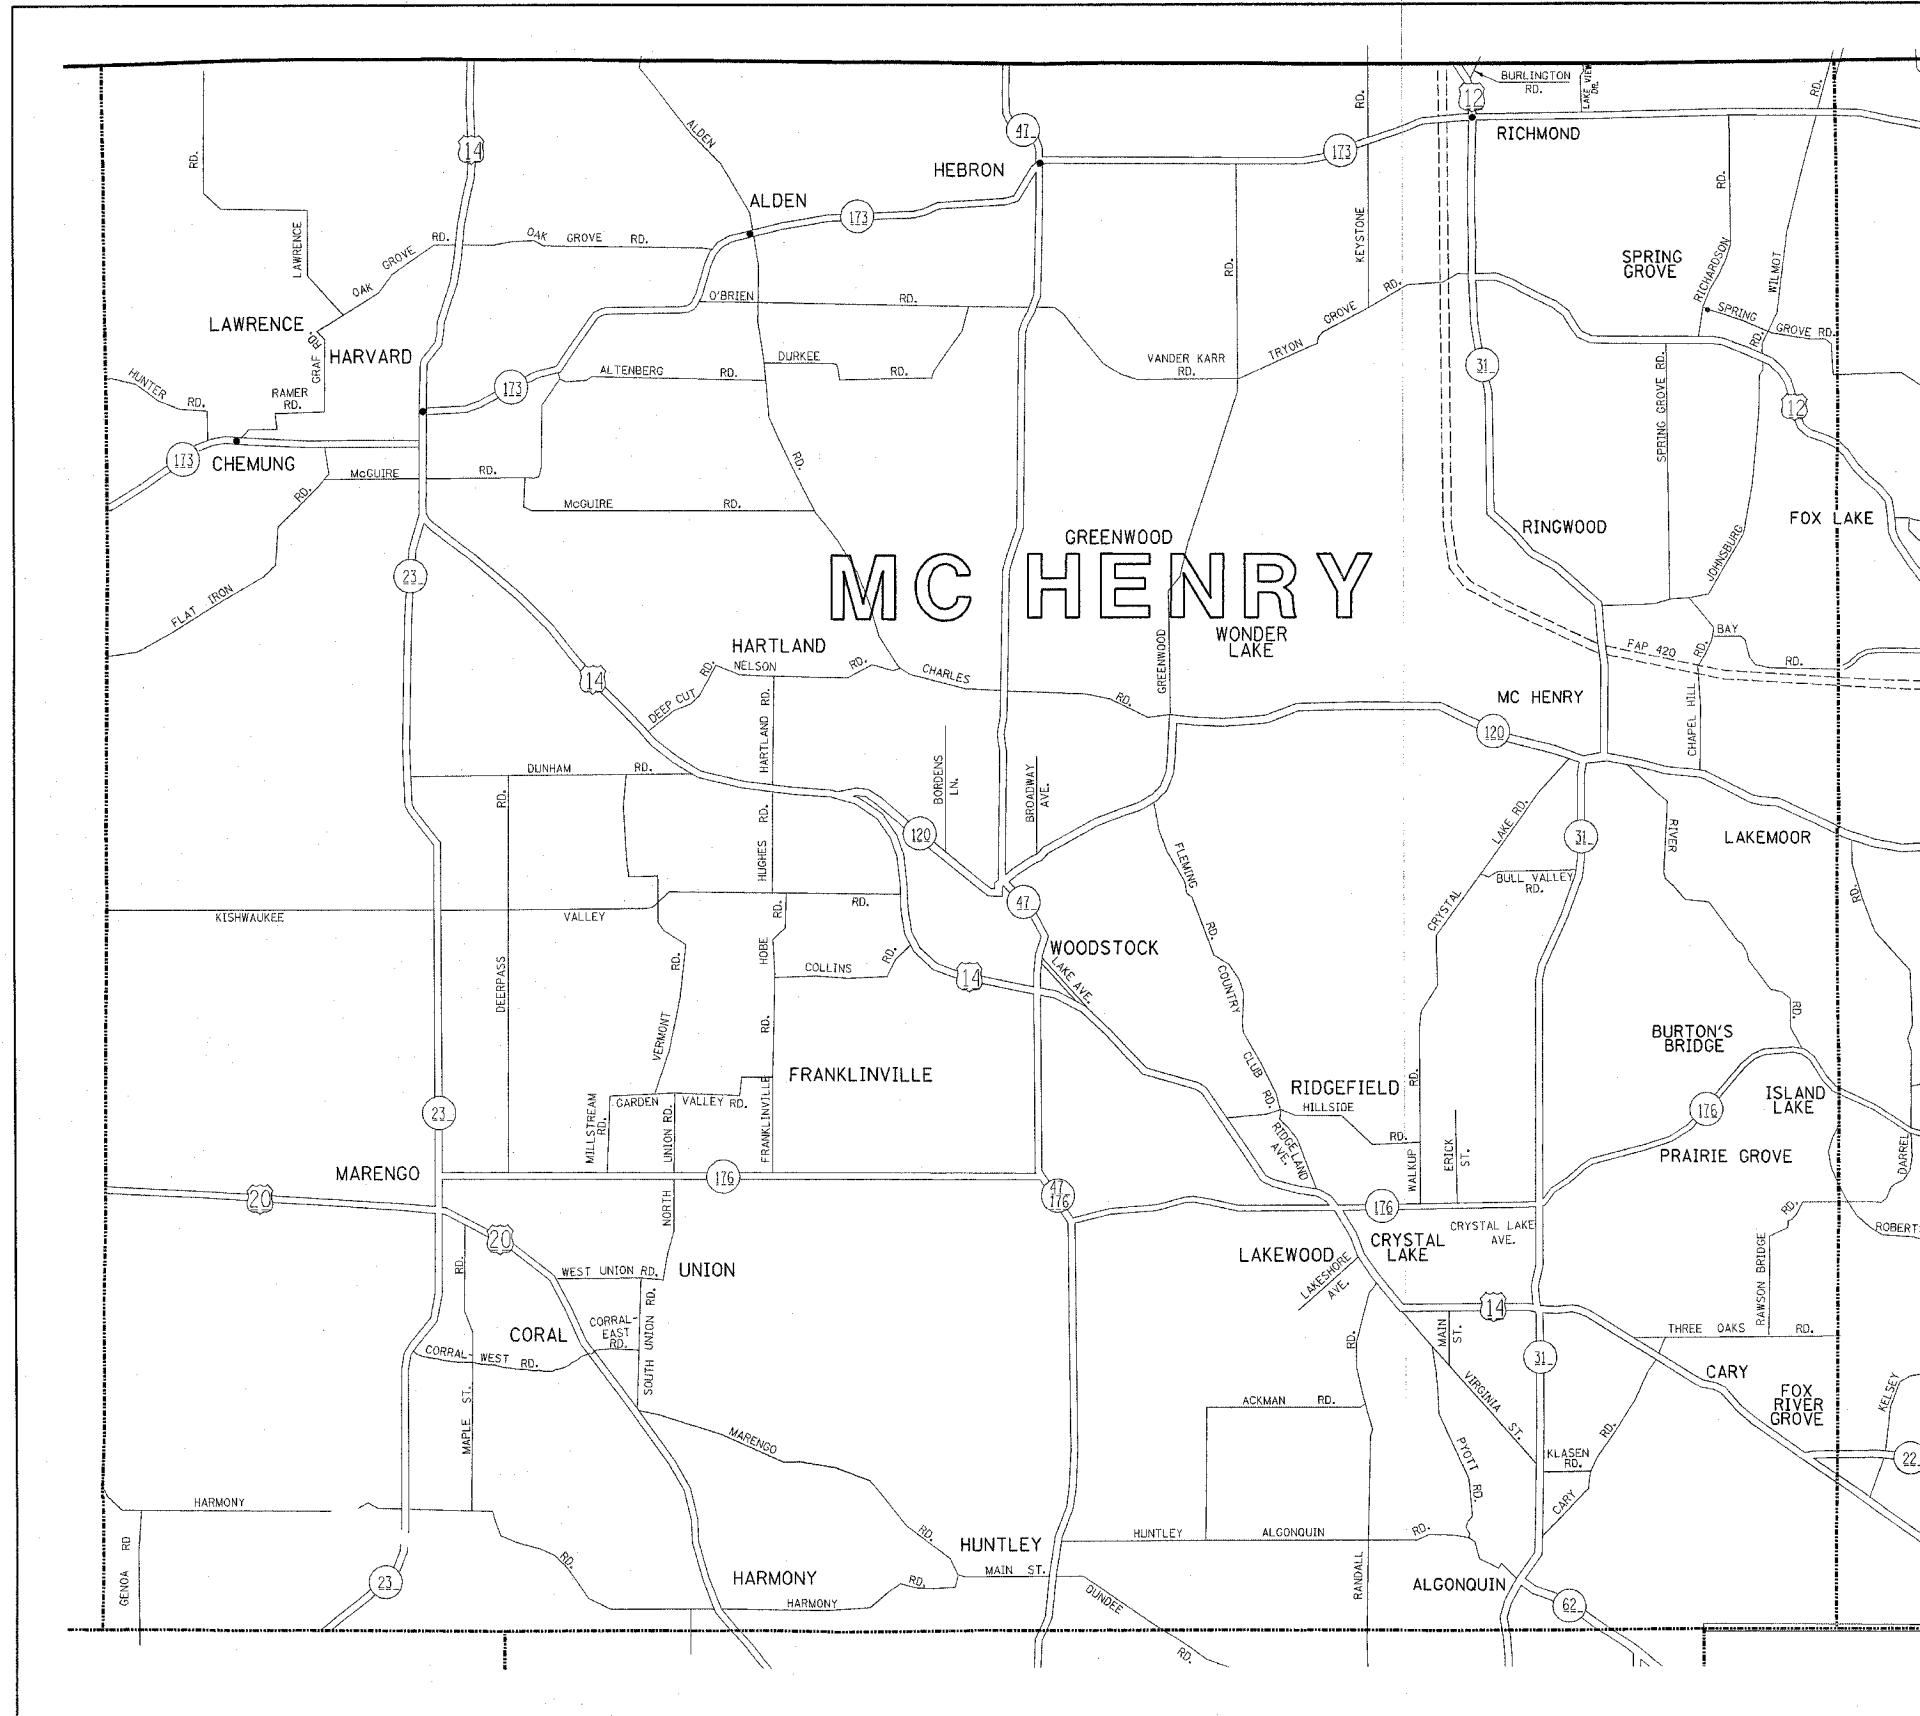
F. & L. R/L	SECTION	COUNTY	TOTAL SHEETS	SHEET NO.
VAR. 2005-025 1	*	14	8	
STA.	TO STA.			
FED. ROAD DIST. NO.	ILLINOIS	FED. AID PROJECT		

* MC HENRY, LAKE, KANE, DU PAGE AND COOK
 CONTRACT NO. 60B39



DISTRICT NO. 1

-  STATE HIGHWAYS & EXPRESSWAYS WITHIN STATE JURISDICTION. (EXCEPT TOLLWAYS)
-  CITY MAINTENANCE AGREEMENTS UNDER STATE JURISDICTION
-  FUTURE HIGHWAYS
-  VARIOUS AGENCIES HIGHWAYS



REVISIONS	
NAME	DATE

ILLINOIS DEPARTMENT OF TRANSPORTATION
 NORTHERN PART, DISTRICT 1

FENCE REPAIR
 LOCATION MAP
 MC HENRY COUNTY

SCALE: 1"=1.5 MILES
 DATE: 9/28/2006

DRAWN BY: CADD
 CHECKED BY: