


F.A. RTE.	SECTION	COUNTY	TOTAL SHEETS	SHEET NO.
VAR	2006-028 DM	VARIOUS	35	6
STA.		TO STA.		
FED. ROAD DIST. NO.	ILLINOIS FED. AID PROJECT			



- IRON PIPE OR ROD FOUND
- PLATTED LOT LINE
- CENTER LINE
- - - - PROPERTY DEED LINE
- EXIST. R.O.W.
- PROP. R.O.W.
- BUILDING LINE
- ▣ BUILDING REMOVAL
- (C) = COMMERCIAL BUILDING
- (R) = RESIDENTIAL BUILDING
- (G) = GARAGE

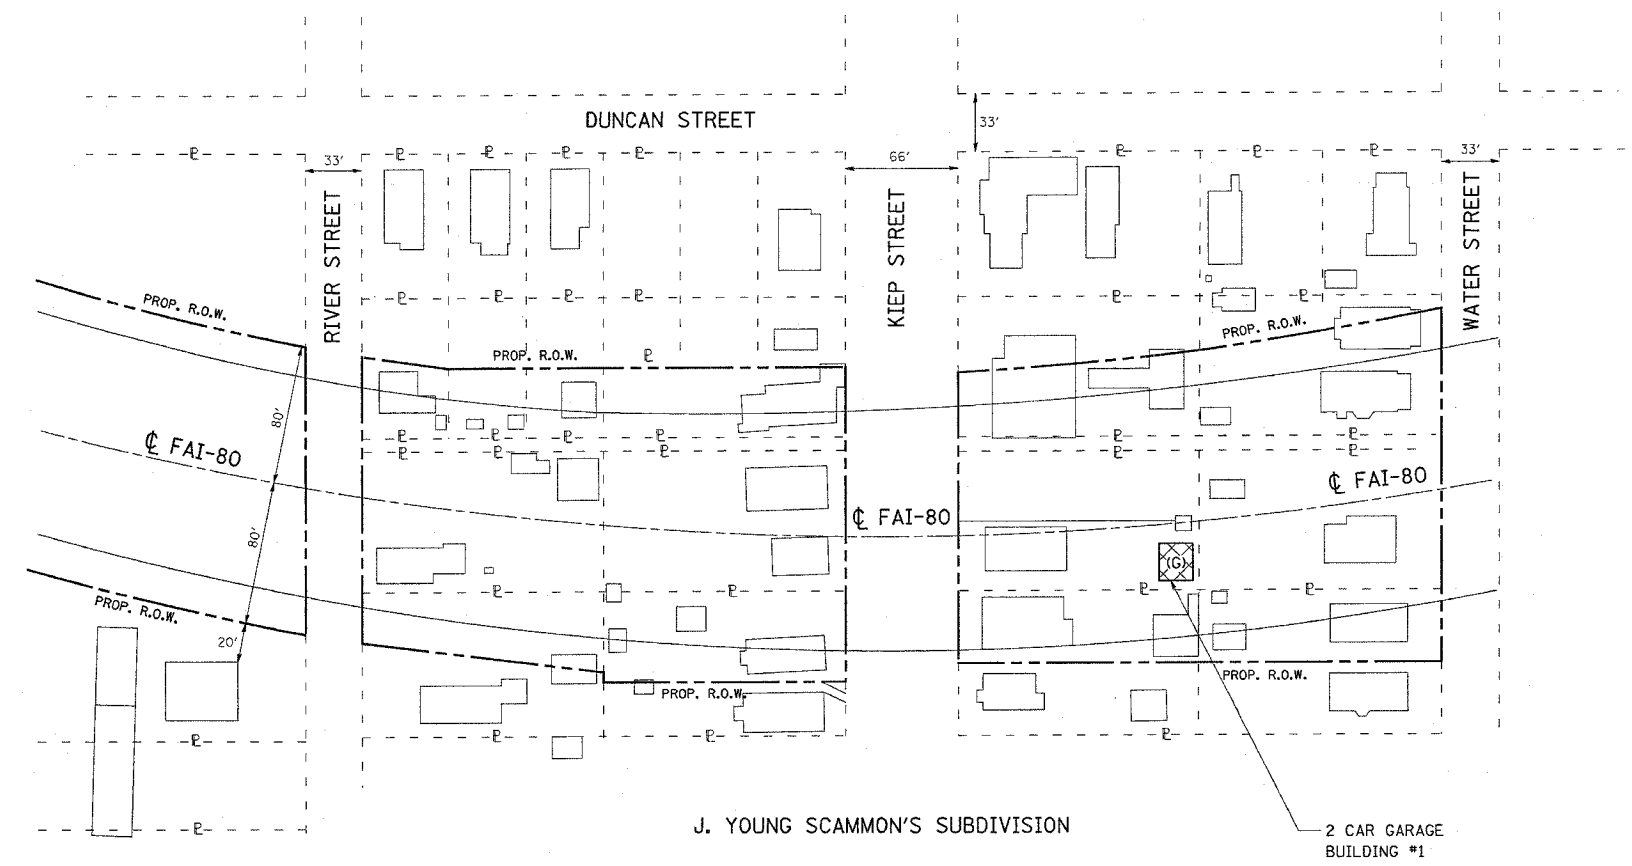

J. YOUNG SCAMMON'S SUBDIVISION

2 CAR GARAGE BUILDING #1

PLOT DATE = 11/3/2006
 PLOT SCALE = 1/8" = 10'-0"
 USER NAME = ebrauch

REVISIONS	
NAME	DATE

ILLINOIS DEPARTMENT OF TRANSPORTATION
 UNDER I-80 AT KIEP AVENUE
 BUILDING DEMOLITION PLAN
 (LOCATION #1)

SCALE: VERT.
 HORIZ.
 DATE 11/3/2006

DRAWN BY
 CHECKED BY