


F.A. RTE.	SECTION	COUNTY	TOTAL SHEETS	SHEET NO.
VAR	2006-028 DM	VARIOUS	35	16
STA.	TO STA.			
FED. ROAD DIST. NO.	ILLINOIS	FED. AID PROJECT		

- IRON PIPE OR ROD FOUND
- PLATTED LOT LINE
- CENTER LINE
- - - - - PROPERTY DEED LINE
- EXIST. R.O.W.
- PROP. R.O.W.
- BUILDING LINE

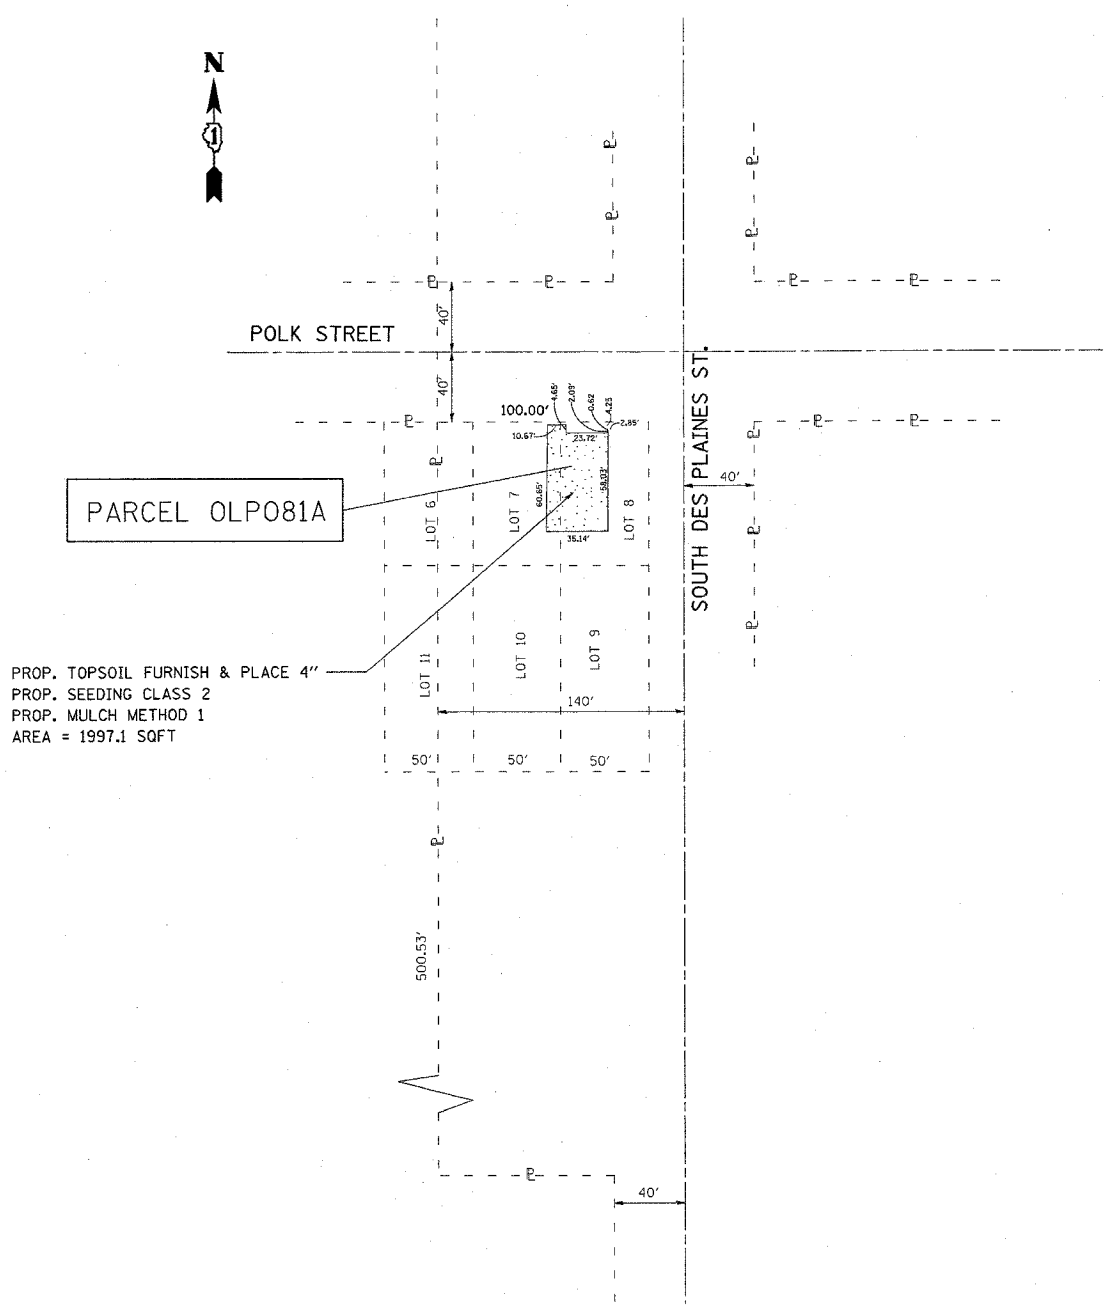

REVISIONS	
NAME	DATE

ILLINOIS DEPARTMENT OF TRANSPORTATION

800 S. DES PLAINES ST.
LANDSCAPING PLAN
(LOCATION #4)

SCALE: VERT. 1" = 50'
HORIZ. 1" = 50'

DATE 11/3/2006

DRAWN BY
CHECKED BY

PLOT DATE = 11/3/2006
FILE NAME = G:\projects\1142386\design\sdgn
USER NAME = abraham