


F.A. RTE.	SECTION	COUNTY	TOTAL SHEETS	SHEET NO.
VAR	2006-028 DM	VARIOUS	35	17
STA.		TO STA.		
FED. ROAD DIST. NO.	ILLINOIS	FED. AID PROJECT		

- IRON PIPE OR ROD FOUND
  - PLATTED LOT LINE
  - - - - CENTER LINE
  - - E - - E - - PROPERTY DEED LINE
  - EXIST. R.O.W.
  - - - - PROP. R.O.W.
  - BUILDING LINE
- SEEDING CLASS 2

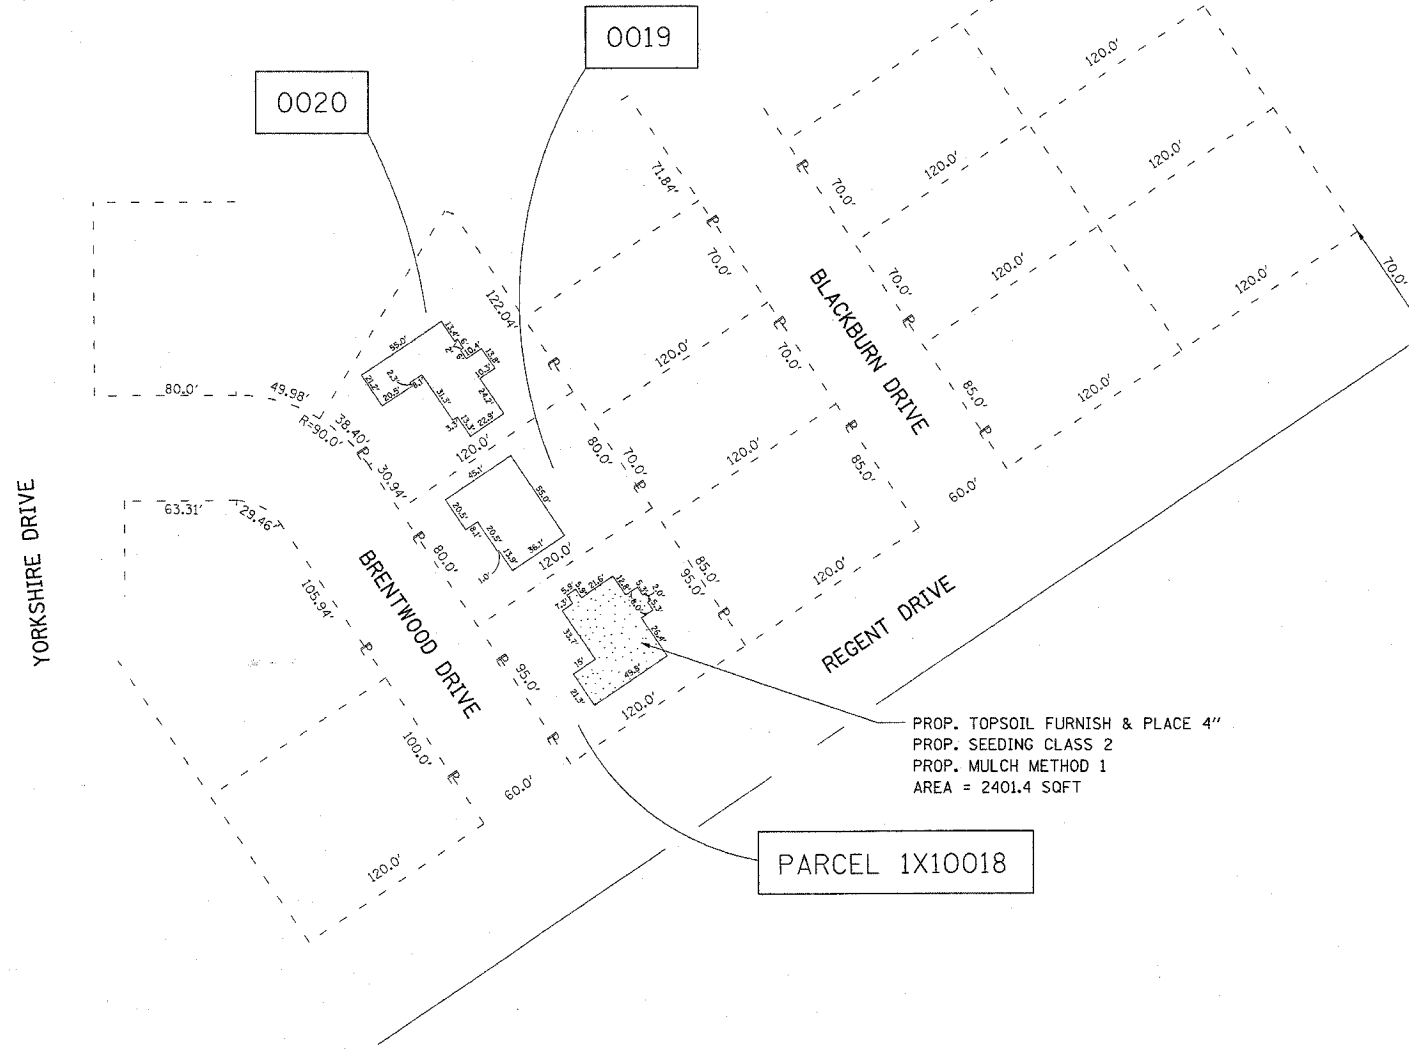

PROP. TOPSOIL FURNISH & PLACE 4"  
 PROP. SEEDING CLASS 2  
 PROP. MULCH METHOD 1  
 AREA = 2401.4 SQFT

PARCEL 1X10018

PLOT DATE = 11/03/2006  
 FILE NAME = c:\projects\60b74\142306\design\landscaping.dgn  
 PLOT SCALE = 5/8" = 1' / IN.  
 USER NAME = abrenish

REVISIONS	
NAME	DATE

ILLINOIS DEPARTMENT OF TRANSPORTATION

1610 BRENTWOOD DR.  
 LANDSCAPING PLAN  
 (LOCATION #5)

SCALE: VERT. 1" = 50'  
 HORIZ. 1" = 50'

DATE 11/3/2006

DRAWN BY  
 CHECKED BY