
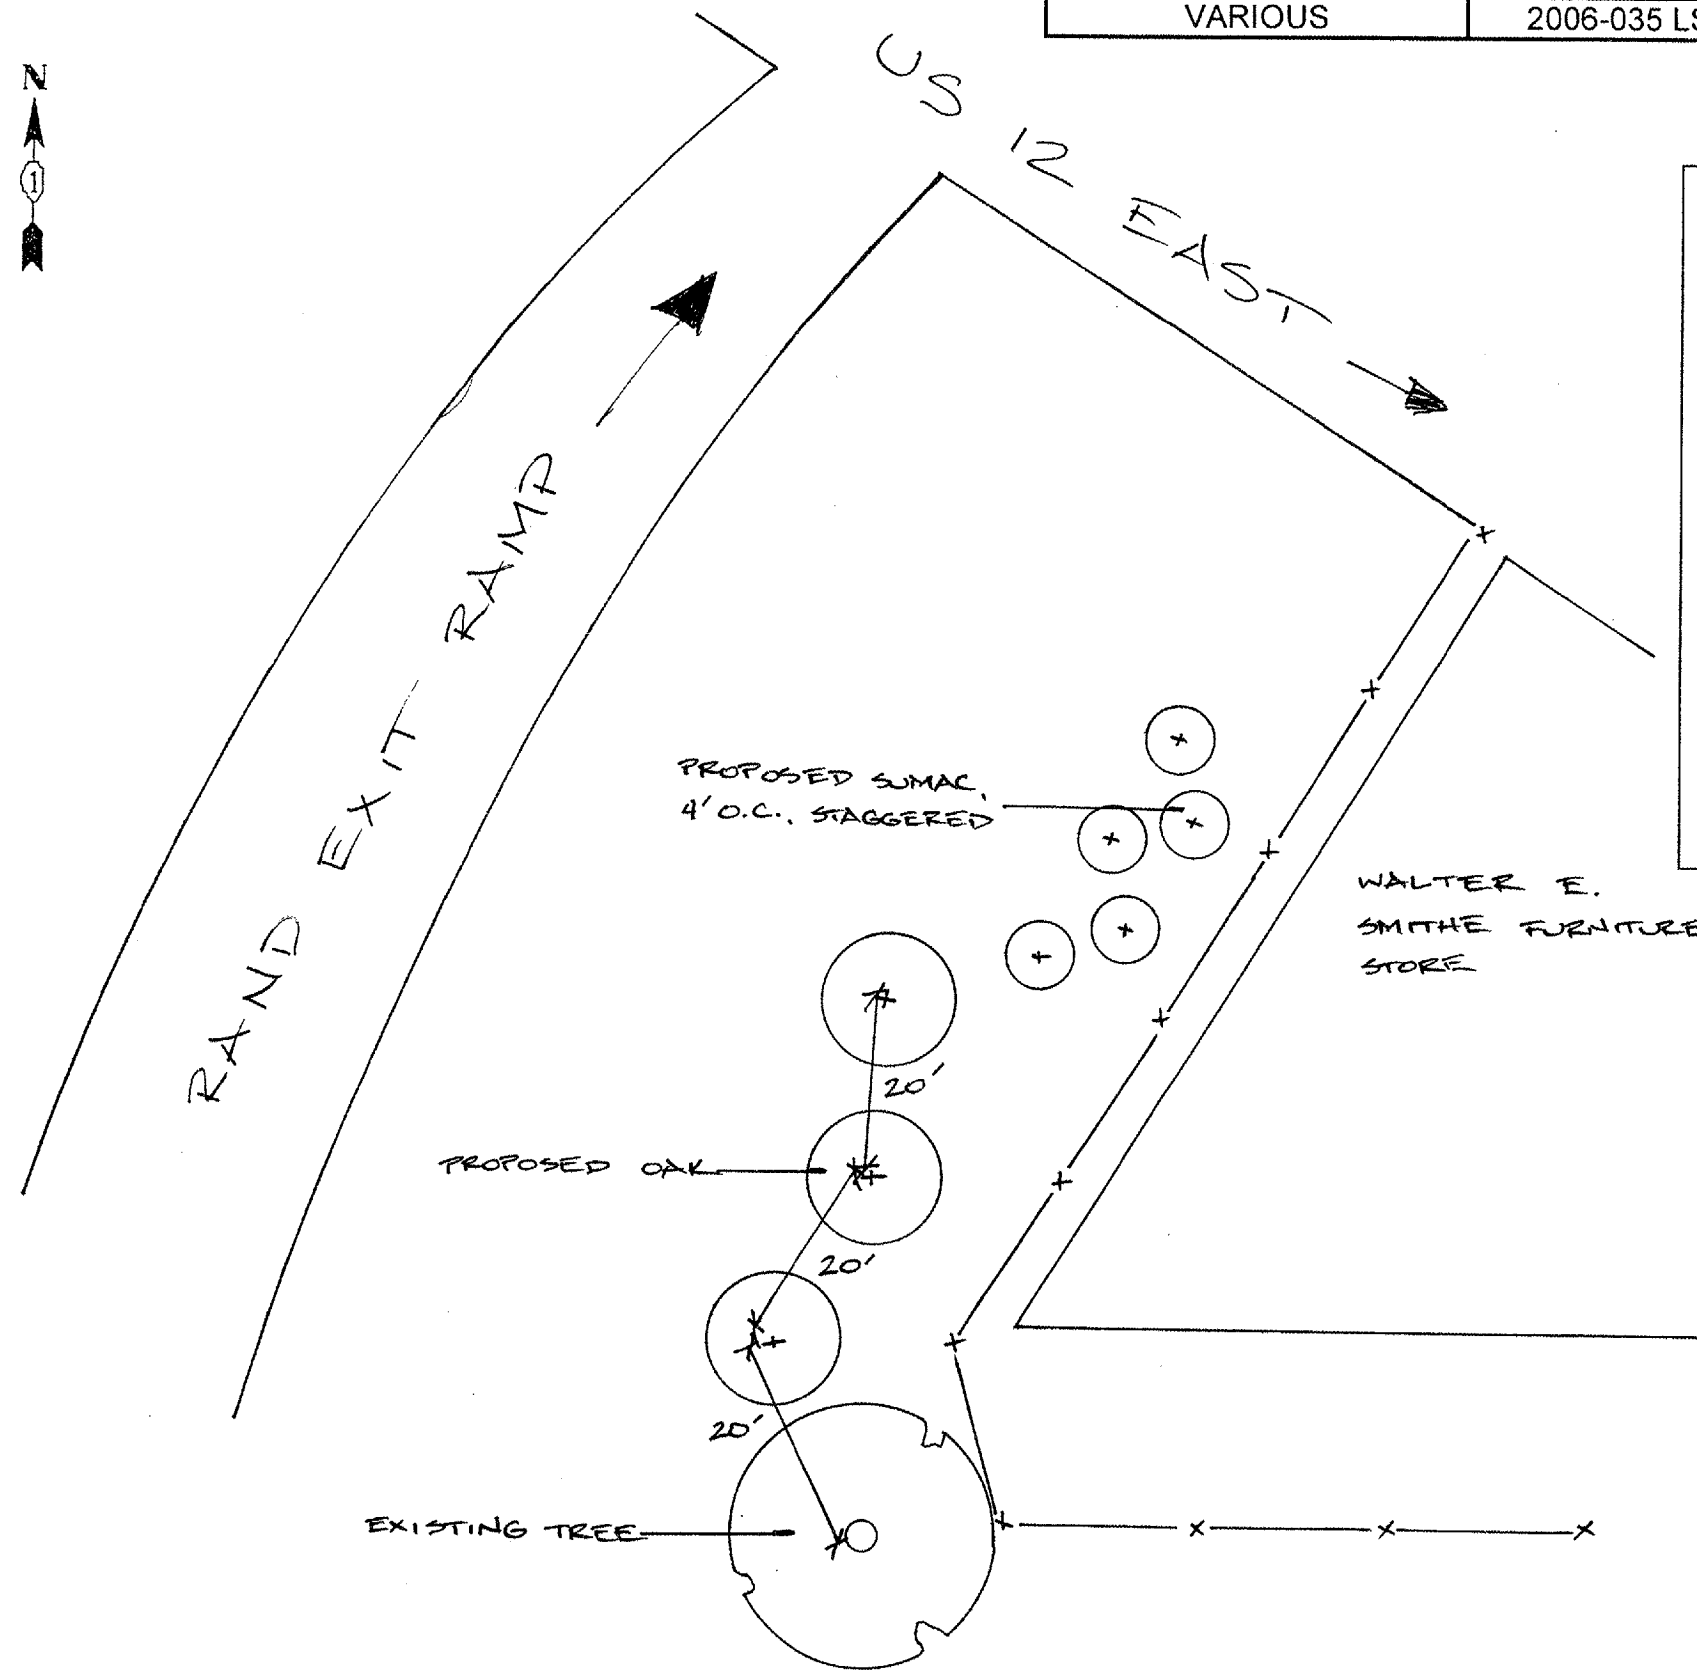


ROUTE VARIOUS	SECTION 2006-035 LS	COUNTY VARIOUS	TOTAL SHEETS 27	SHEET NUMBER 9
------------------	------------------------	-------------------	-----------------------	----------------------

CONTRACT 60B91

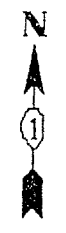

GENERAL LOCATION MAP

COUNTY: COOK
CITY/TOWN: ARLINGTON HEIGHTS
CLAIM #: 721736 721743 722685

SCHEDULE OF LANDSCAPE ITEMS

DESCRIPTION	QTY/UNIT
QUERCUS IMBRICARIA SHINGLE OAK	3 EACH
RHUS TYPHINA LACINIATA CUTLEAF STAGHORN SUMAC	5 EACH

ILLINOIS DEPARTMENT OF TRANSPORTATION
LANDSCAPE REPAIR LOCATION AND
LAYOUT PLAN

NOT DRAWN TO SCALE