


ROUTE	SECTION	COUNTY	TOTAL SHEETS	SHEET NUMBER
VARIOUS	2006-035 LS	VARIOUS	27	24

CONTRACT 60B91

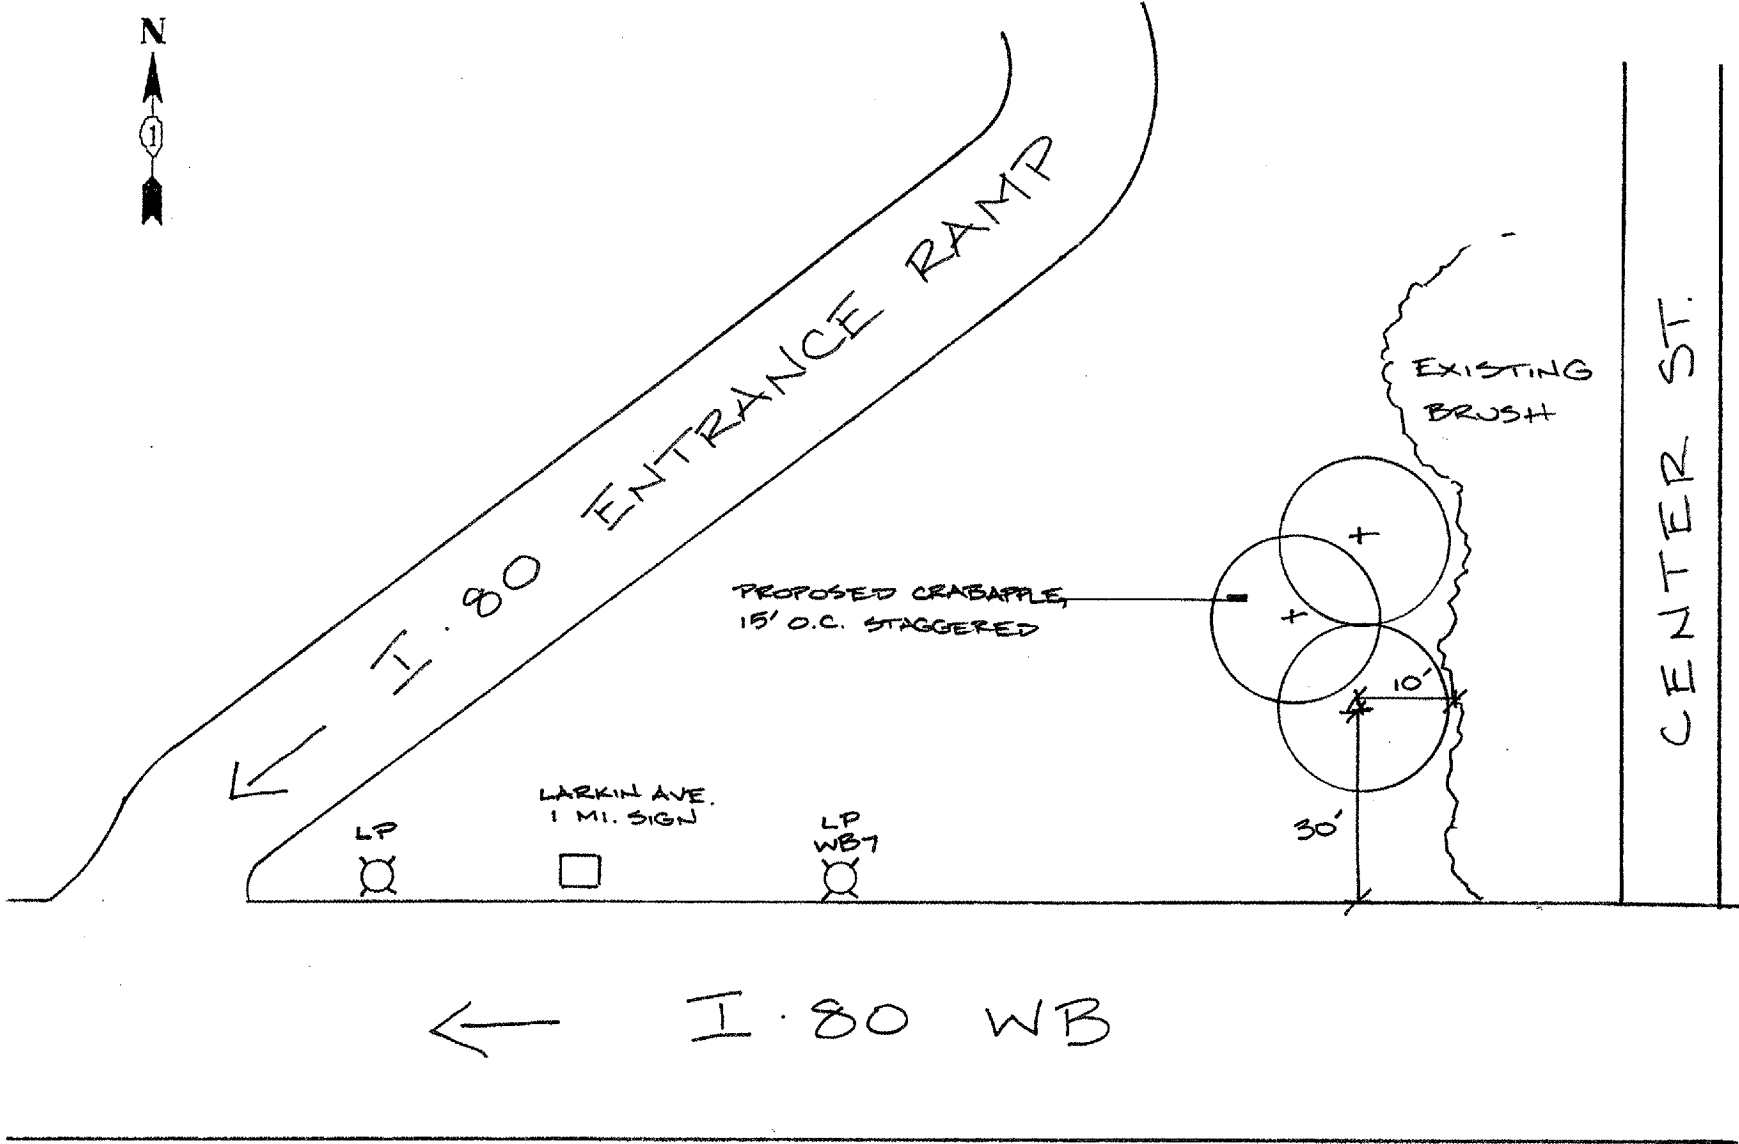

GENERAL LOCATION MAP

COUNTY: WILL
CLAIM #: 722671

CITY/TOWN: JOLIET

SCHEDULE OF LANDSCAPE ITEMS

DESCRIPTION	QTY/UNIT
MALUS 'DOLGO' DOLGO CRABAPPLE	3 EACH

NOT DRAWN TO SCALE

ILLINOIS DEPARTMENT OF TRANSPORTATION

LANDSCAPE REPAIR LOCATION AND
LAYOUT PLAN