


|                     |           |                  |              |           |
|---------------------|-----------|------------------|--------------|-----------|
| F.A. RTE.           | SECTION   | COUNTY           | TOTAL SHEETS | SHEET NO. |
|                     | 2003-0671 | VARIOUS          | 23           | 9         |
| STA.                |           | TO STA.          |              |           |
| FED. ROAD DIST. NO. | ILLINOIS  | FED. AID PROJECT |              |           |

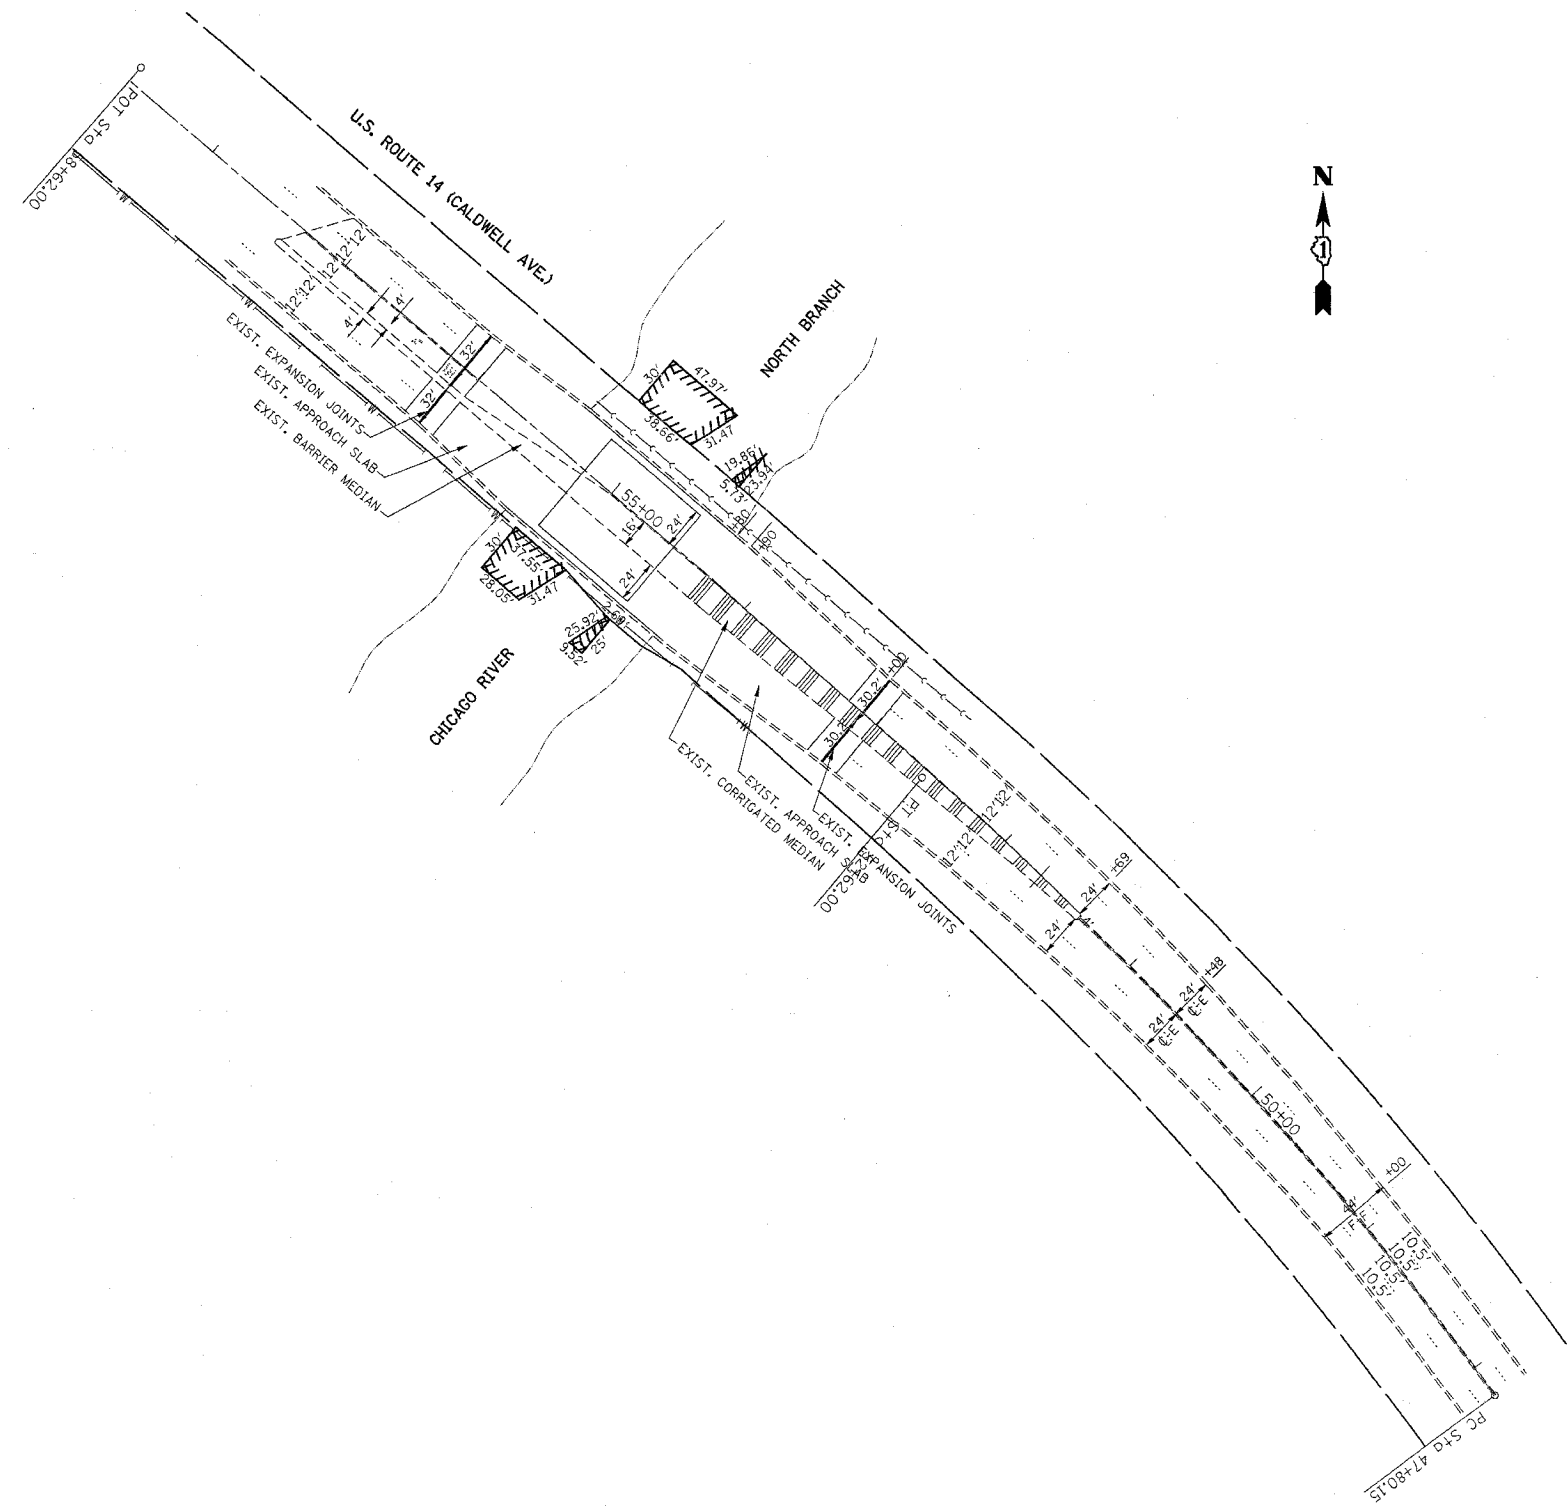

PLOT DATE = 10/25/2006  
 FILE NAME = c:\projects\0117183\design\p.dgn  
 USER NAME = smlrsk

| REVISIONS |      |
|-----------|------|
| NAME      | DATE |
|           |      |
|           |      |
ILLINOIS DEPARTMENT OF TRANSPORTATION

**STR. NO. 016-0928**  
**U.S. 14 (CALDWELL AVE.) OVER**  
**N. BRANCH CHICAGO RIVER**  
**LOCATION 2**

SCALE: VERT. \_\_\_\_\_  
 HORIZ. \_\_\_\_\_

DATE \_\_\_\_\_ DRAWN BY \_\_\_\_\_  
 CHECKED BY \_\_\_\_\_