


| | | | | |
|---------------------|-----------|------------------|--------------|-----------|
| F.A. RTE. | SECTION | COUNTY | TOTAL SHEETS | SHEET NO. |
| | 2003-067E | VARIOUS | 23 | 11 |
| STA. | | TO STA. | | |
| FED. ROAD DIST. NO. | ILLINOIS | FED. AID PROJECT | | |

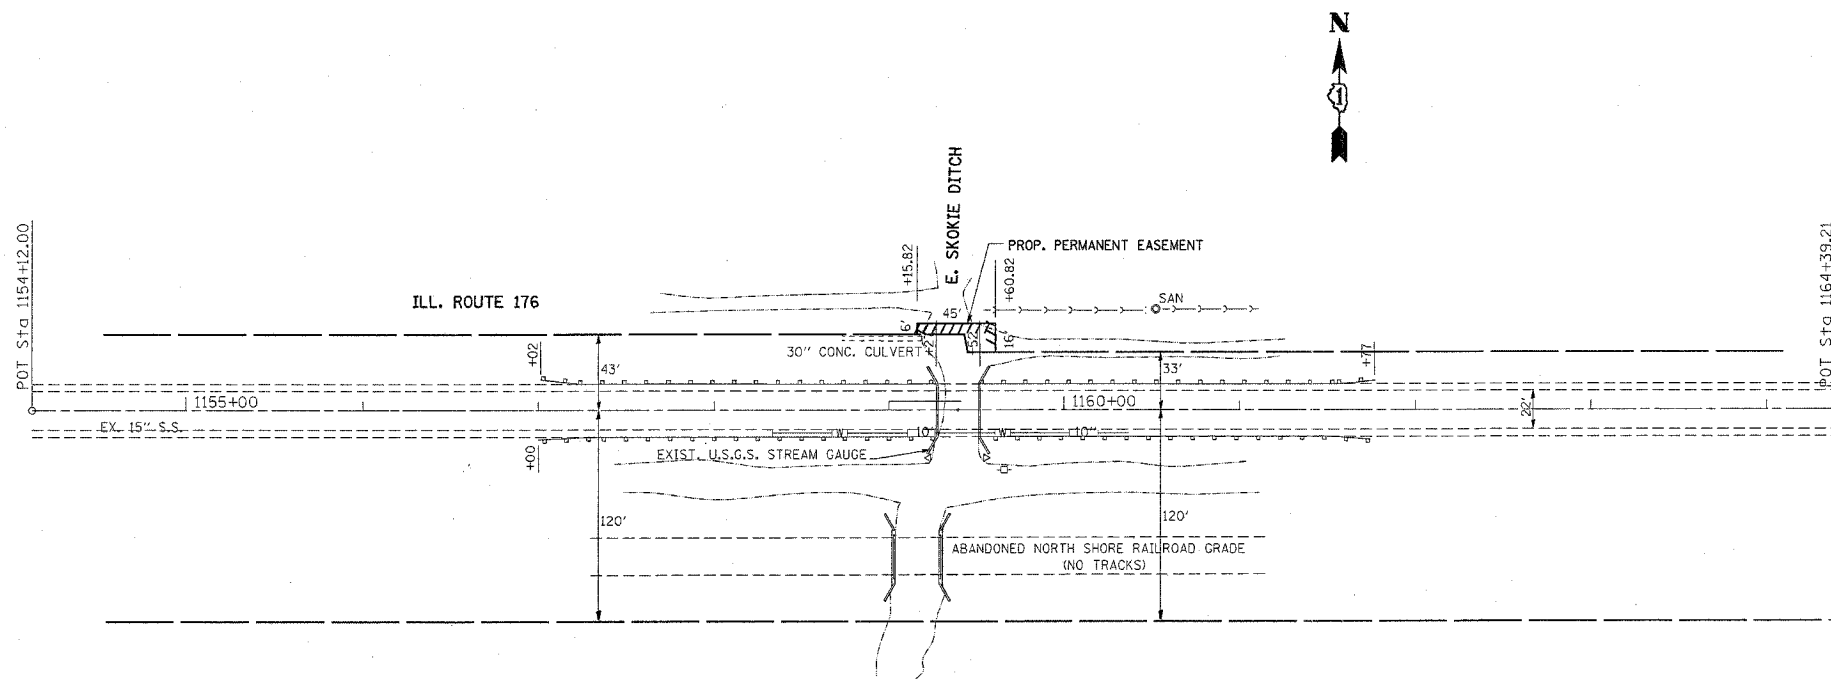

PLOT DATE = 10/25/2006
 FILE NAME = c:\projects\117103\design\1.dgn
 PLOT SCALE = 30.0000' / IN.
 USER NAME = sm11tkl

| REVISIONS | |
|-----------|------|
| NAME | DATE |
| | |
| | |
| | |
| | |
| | |
| | |
| | |
| | |
| | |
| | |

ILLINOIS DEPARTMENT OF TRANSPORTATION

STR. NO. 049-0013
IL 176 OVER
THE EAST SKOKIE DITCH
LOCATION 3

SCALE: VERT. _____
 HORIZ. _____

DATE _____ DRAWN BY _____
 CHECKED BY _____