




F.A. RTE.	SECTION	COUNTY	TOTAL SHEETS	SHEET NO.
VAR.	2003-0671	VARIOUS	23	18
STA.	TO STA.			
FED. ROAD DIST. NO.	ILLINOIS FED. AID PROJECT			

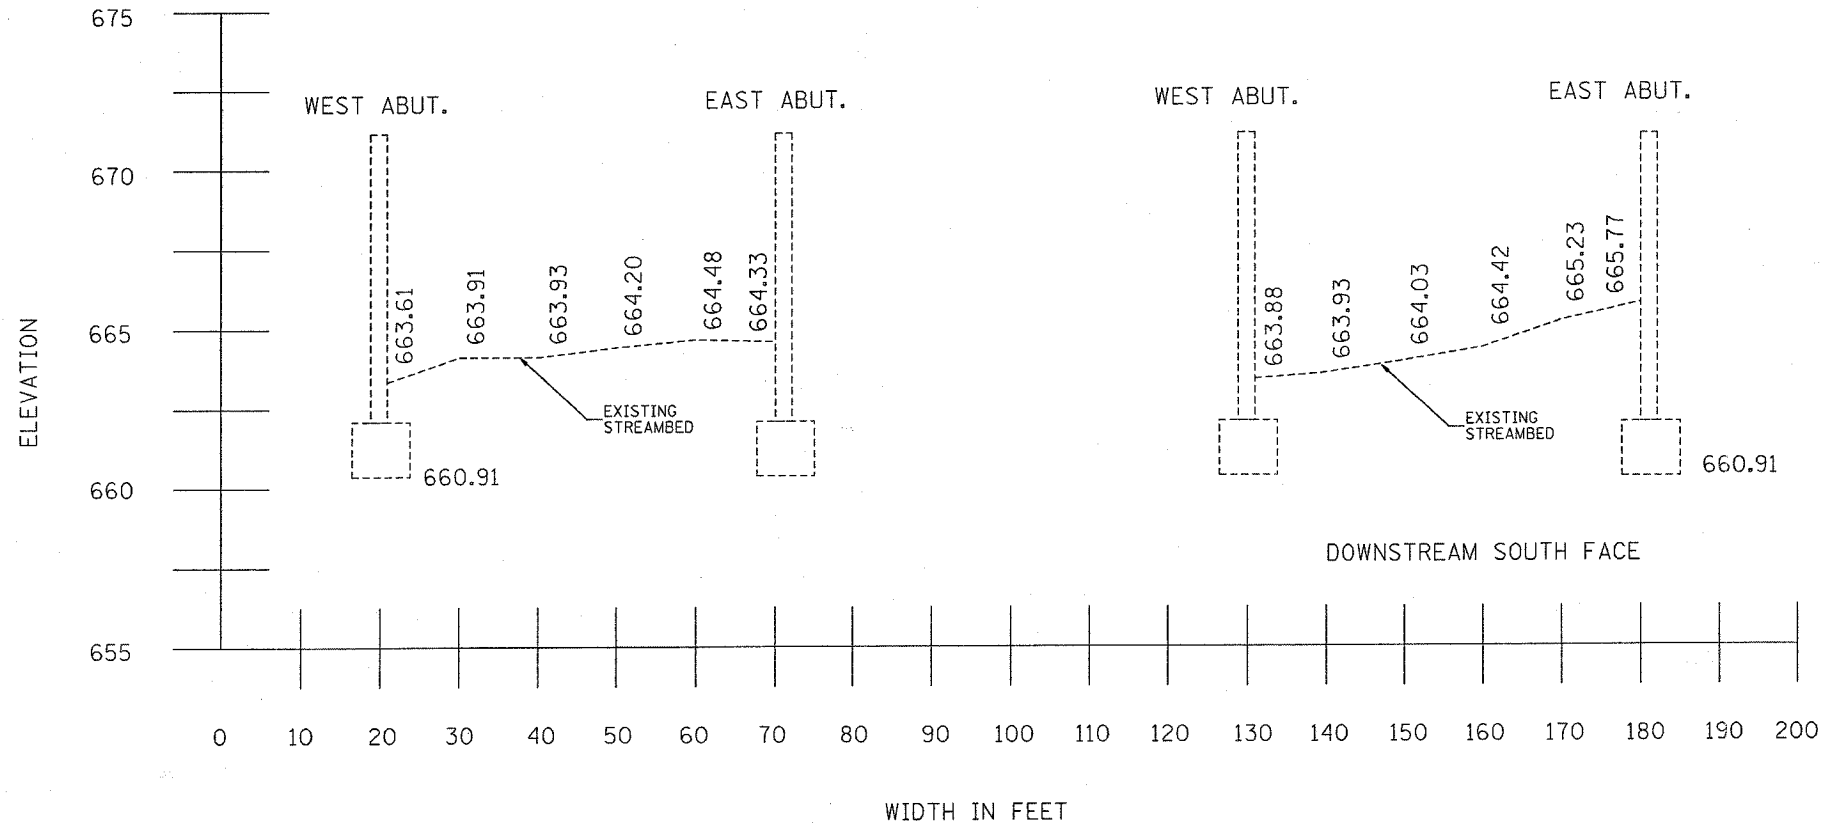

EXISTING CROSS SECTION

PROPOSED CROSS SECTION

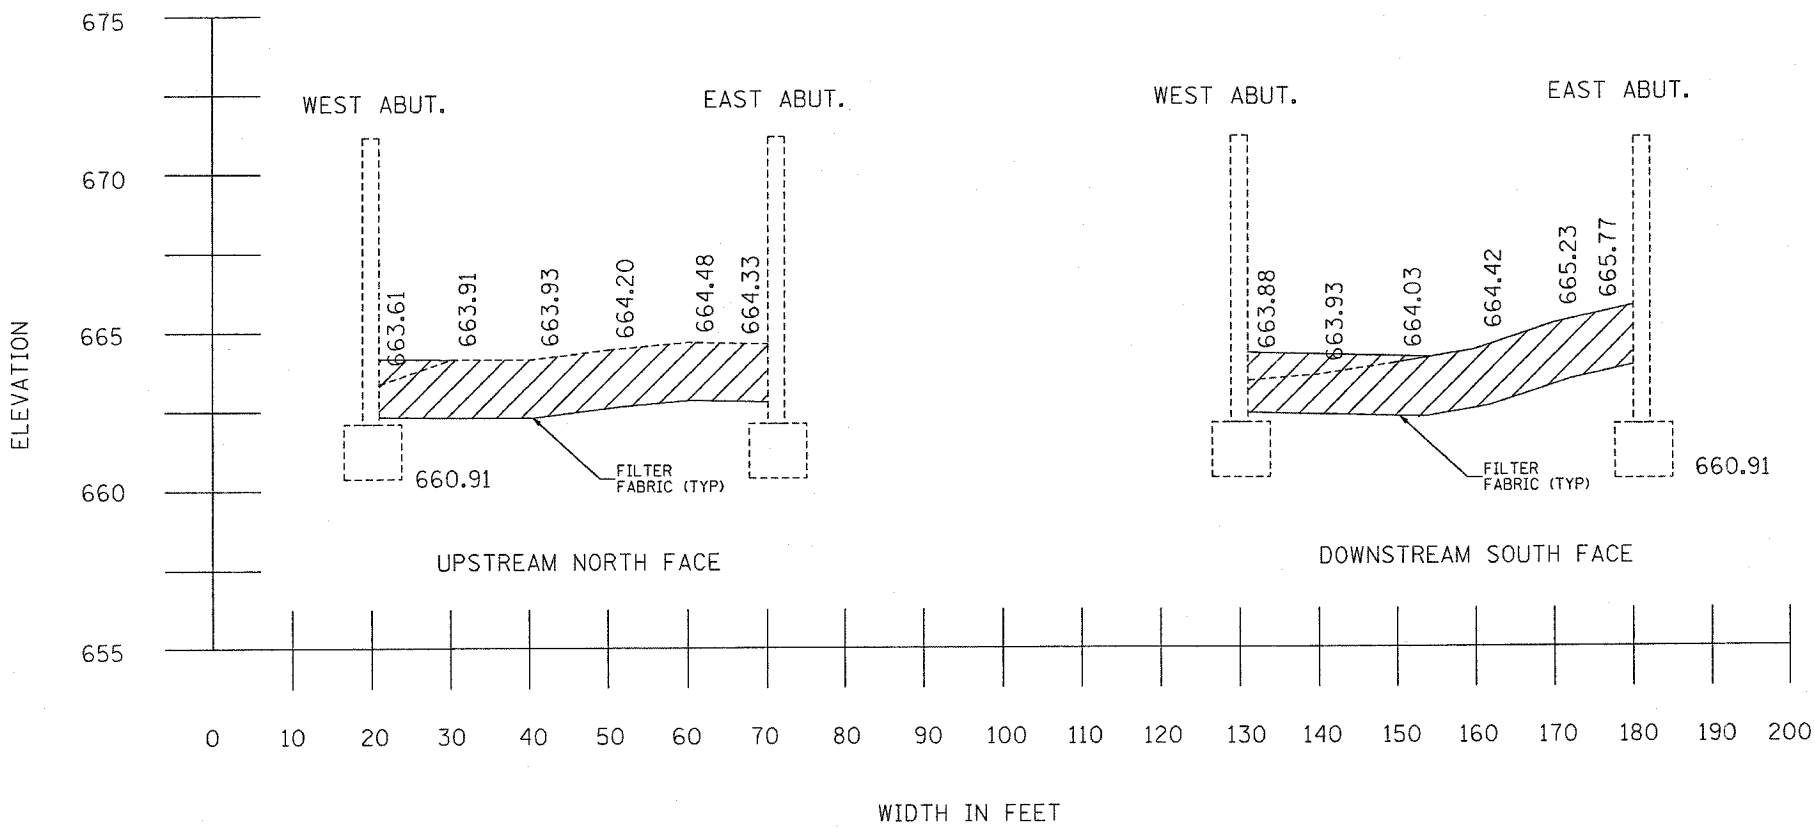

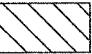LEGEND
 - STONE RIPRAP, CLASS A4

REVISIONS	
NAME	DATE

ILLINOIS DEPARTMENT OF TRANSPORTATION
STR. NO. 049-0013
IL 176 OVER THE
EAST SKOKIE DITCH
LOCATION 3
CROSS SECTION
 SCALE: VERT. DRAWN BY
 DATE: HORIZ. CHECKED BY

PLOT DATE = 10/25/2006
 PLOT SCALE = 5/8" = 1'-0"
 USER NAME = smthkl