


F.A. RTE.	SECTION	COUNTY	TOTAL SHEETS	SHEET NO.
* 2004-025 RS	LAKE	ILLINOIS	116	19
FED. ROAD DIST. NO. TO STA.				
* PARK ROADS CONTRACT NO. 62745				
IDNR FILE NO. 2-03-025A				

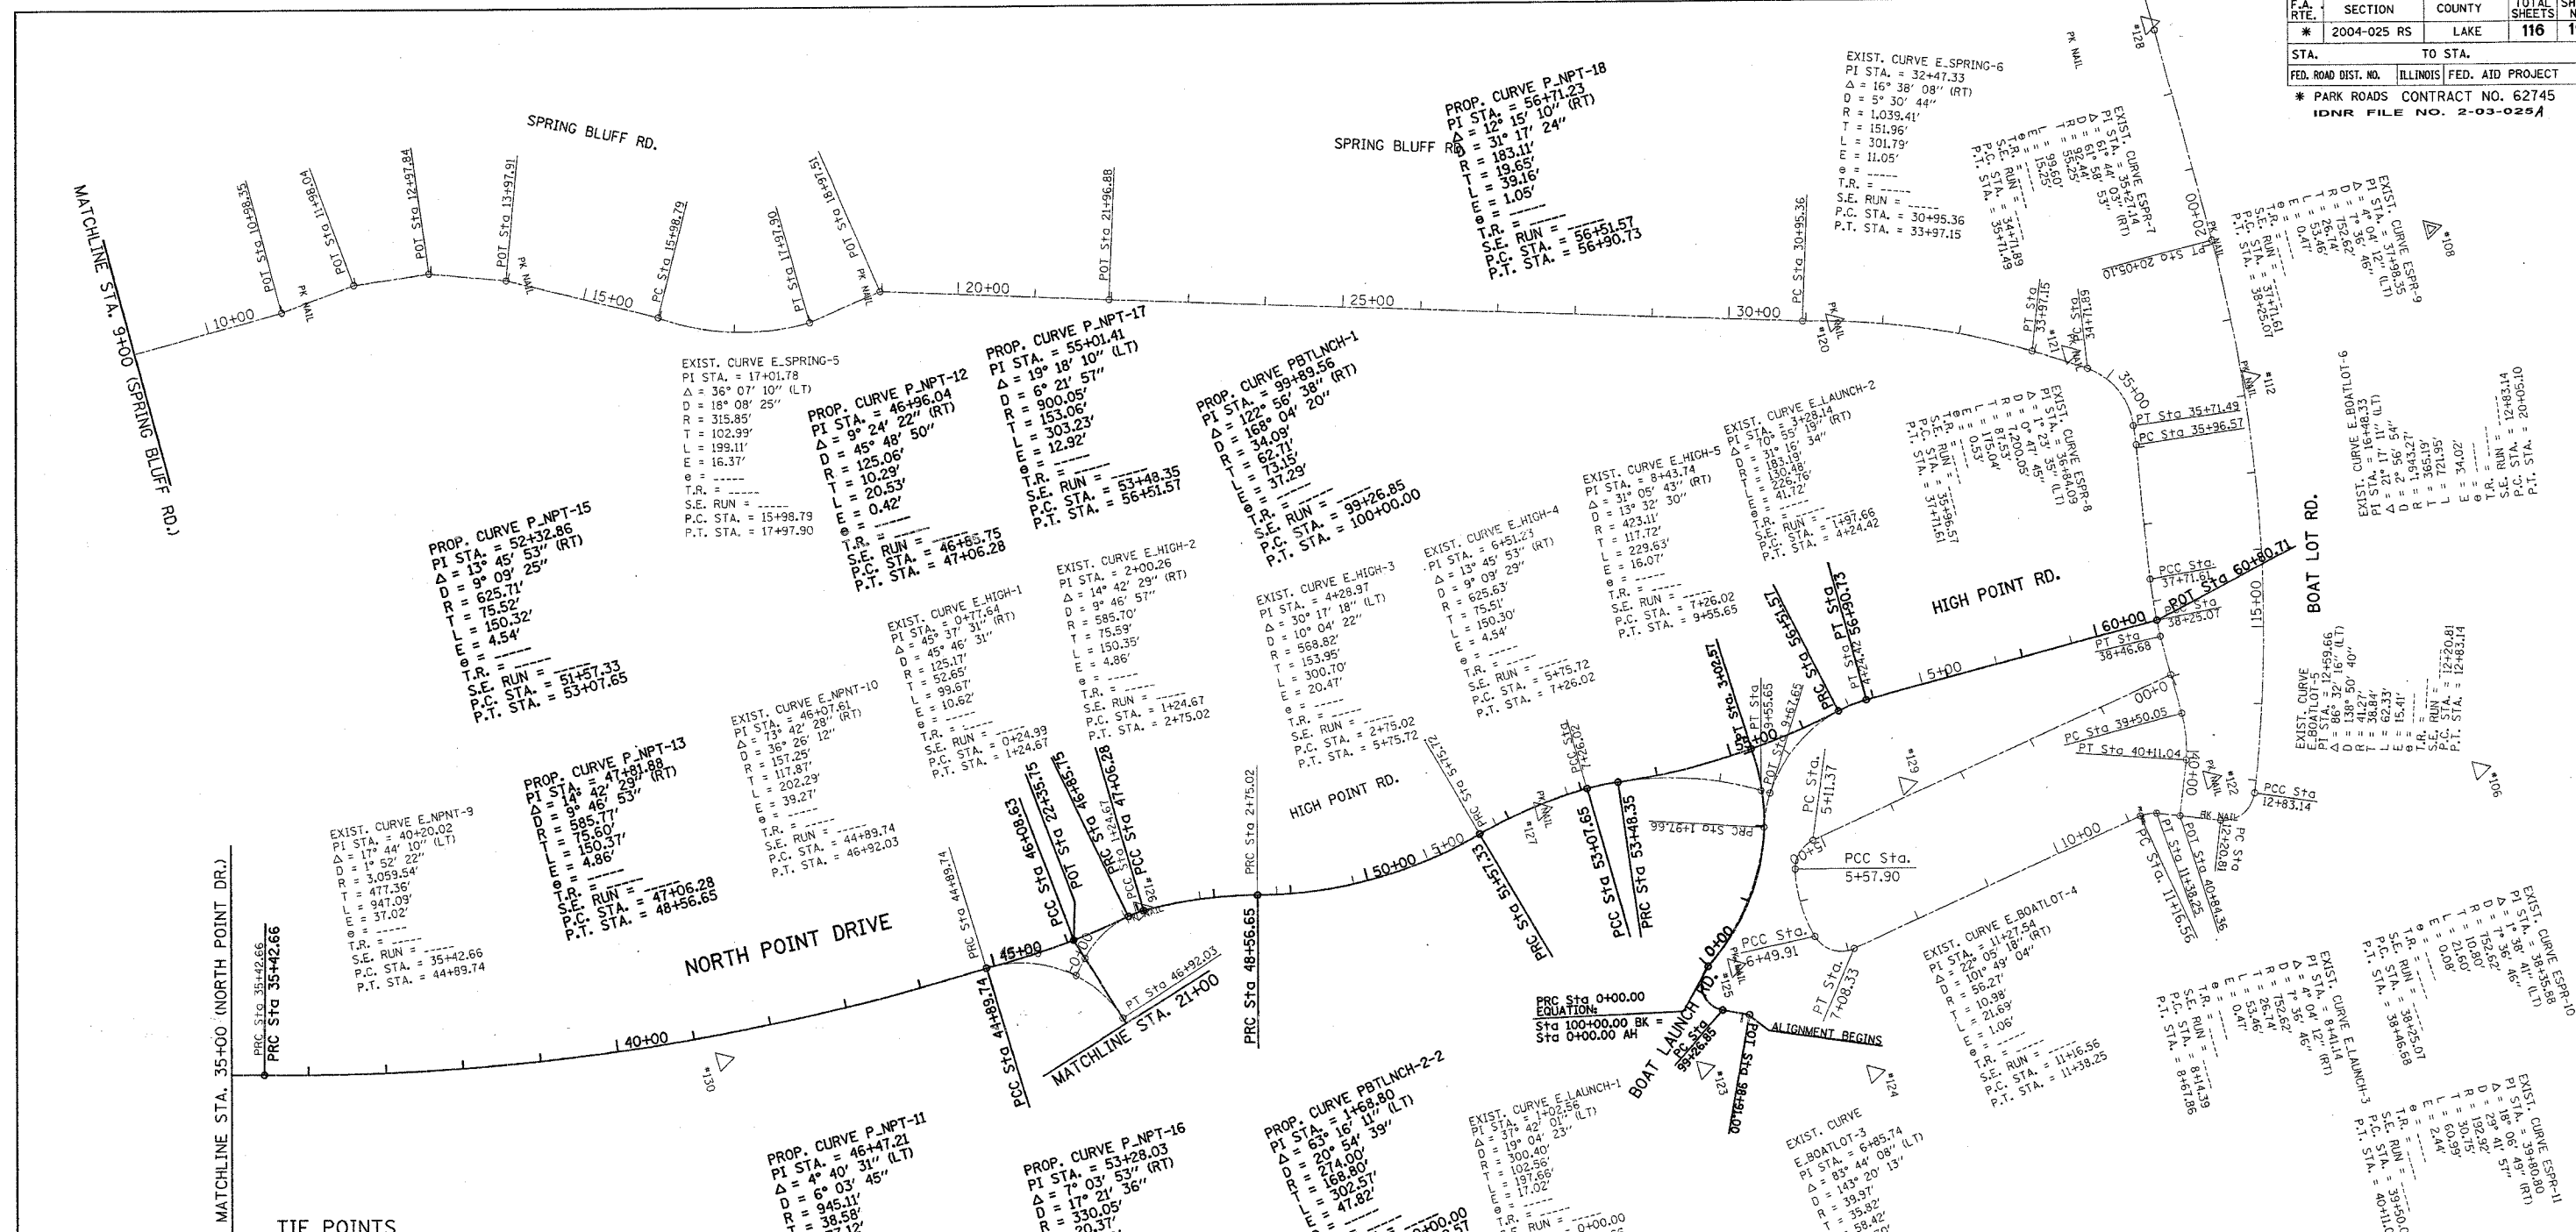

**TIE POINTS**

*106	IRON ROD N=2122455.503 E=1126859.306 ELEV.=585.954	*20	PK NAIL N=2121804.230 E=1126080.926 ELEV.=587.455	*26	PK NAIL N=2120739.073 E=1126577.155 ELEV.=591.489
*108	BRASS DISC N=2122578.935 E=1126169.522 ELEV.=586.977	*21	PK NAIL N=2122088.318 E=1126201.253 ELEV.=589.236	*27	PK NAIL N=2121272.051 E=1126590.187 ELEV.=591.312
*112	PK NAIL N=2122303.931 E=1126293.116 ELEV.=588.983	*22	PK NAIL N=212118.594 E=1126780.675 ELEV.=601.980	*28	N=2122298.640 E=1125819.340 ELEV.=588.160
		*23	CHISELED "X" N=2121386.481 E=1126969.174 ELEV.=588.821	*29	PK NAIL N=2121737.905 E=1126684.653 ELEV.=586.536
		*24	CHISELED "X" N=2121599.049 E=1127033.148 ELEV.=586.080	*30	N=2120165.801 E=1126620.116 ELEV.=590.301
		*25	PK NAIL N=2121460.730 E=1126852.819 ELEV.=587.373		

REVISIONS		DATE
NAME		

ILLINOIS DEPARTMENT OF TRANSPORTATION

**NORTH POINT MARINA  
ALIGNMENT AND TIES**

SCALE: VERT. \_\_\_\_\_  
HORIZ. \_\_\_\_\_

DATE \_\_\_\_\_

DRAWN BY \_\_\_\_\_  
CHECKED BY \_\_\_\_\_

PLOT DATE = 1/4/2006  
 FILE NAME = c:\projects\lake\p134482\plan\ndp.dgn  
 PLOT SCALE = 1/8"=1'-0"  
 USER NAME = drakekdesign