


REF-PMK05
REF-PMK06

| F.A. RTE. | SECTION | COUNTY | TOTAL SHEETS | SHEET NO. |
|---------------------|-------------|------------------|--------------|-----------|
| * | 2004-025 RS | LAKE | 116 | 65 |
| STA. 24+00 | | TO STA. 51+00 | | |
| FED. ROAD DIST. NO. | ILLINOIS | FED. AID PROJECT | | |

* PARK ROADS CONTRACT NO. 62745
IDNR FILE NO. 2-03-025A

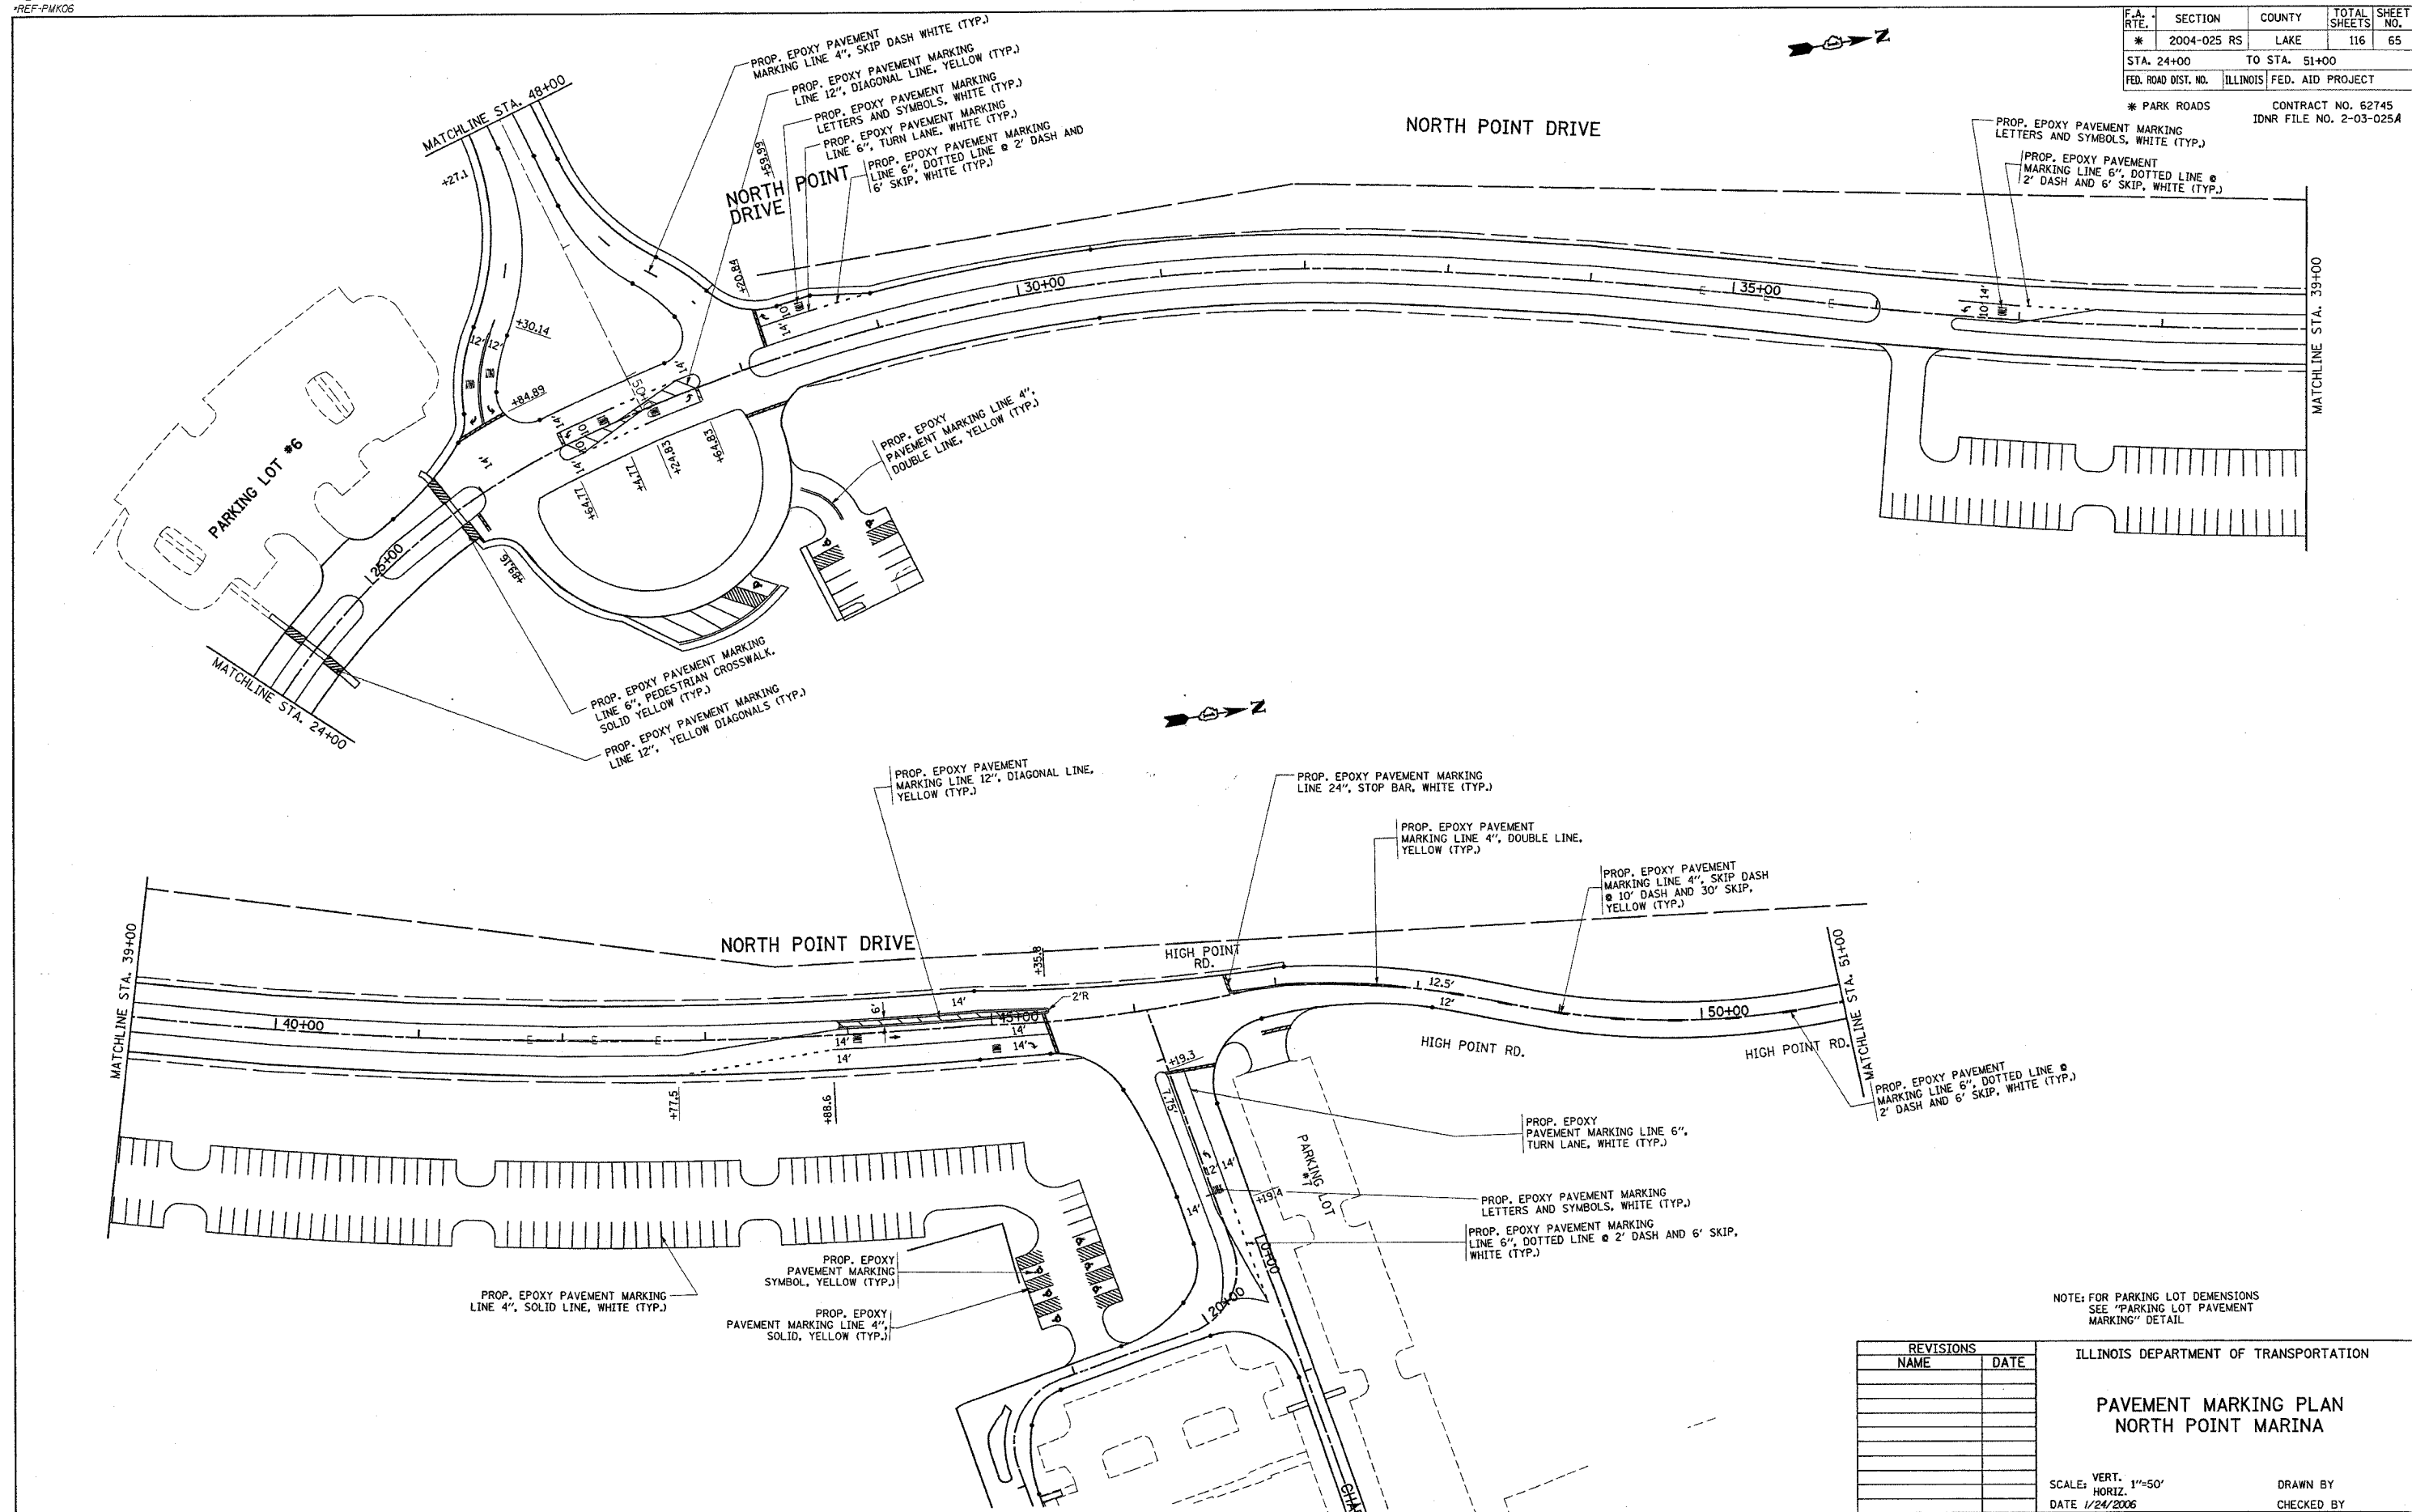

NOTE: FOR PARKING LOT DIMENSIONS SEE "PARKING LOT PAVEMENT MARKING" DETAIL

| REVISIONS | |
|-----------|------|
| NAME | DATE |
| | |
| | |
| | |
| | |
| | |
| | |
| | |
| | |
| | |

ILLINOIS DEPARTMENT OF TRANSPORTATION
PAVEMENT MARKING PLAN
NORTH POINT MARINA

SCALE: VERT. 1"=50'
HORIZ. 1"=50'
DATE 1/24/2006
DRAWN BY
CHECKED BY