


* PARK ROADS		CONTRACT NO. 62745	
F.A. SECTION	COUNTY	TOTAL SHEETS	SHEET NO.
2004-025 RS	LAKE	116	116
STA. ±00.00 TO STA. ±100.00			
FED. ROAD DIST. NO. ILLINOIS		FED. AID PROJECT	

160 150 140 130 120 110 100 90 80 70 60 50 40 30 20 10 0 10 20 30 40 50 60 70 80 90 100 110 120 130

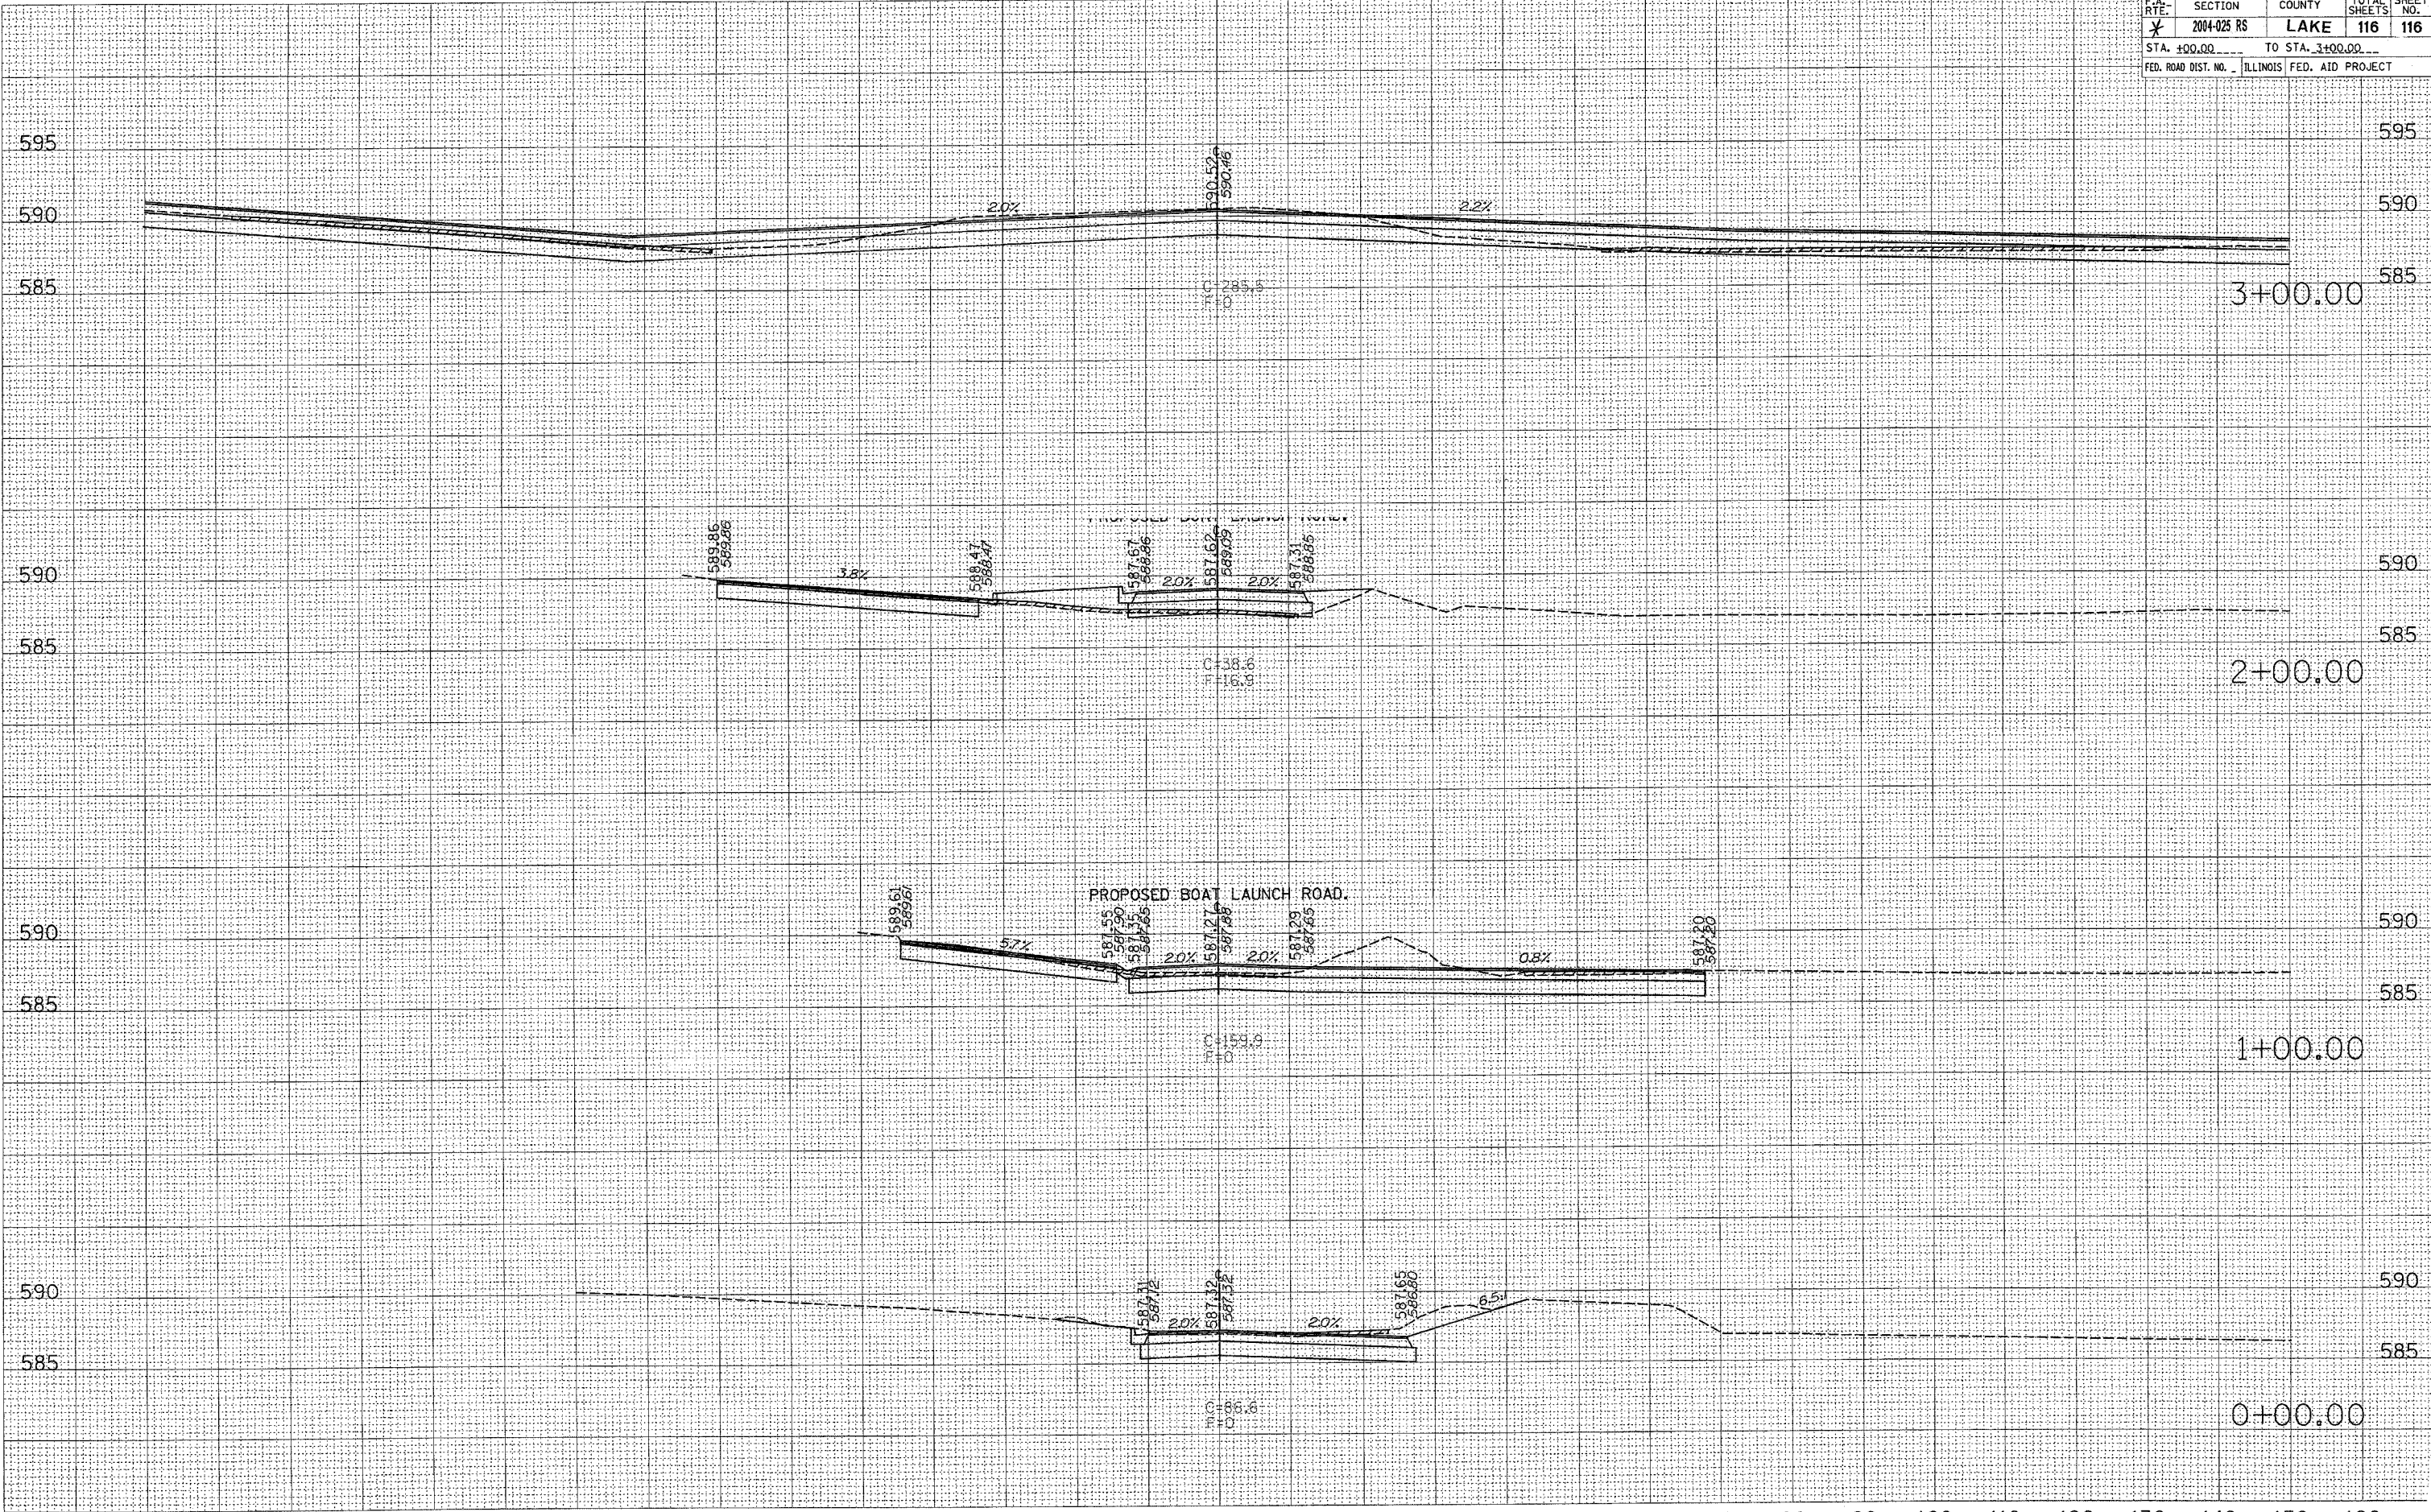

DATE: _____
 BY: _____
 SURVEYED _____
 PLOTTED _____
 NOTE BOOK _____
 AREAS CHECKED _____

DATE: _____
 BY: _____
 SURVEYED _____
 PLOTTED _____
 NOTE BOOK _____
 AREAS CHECKED _____

PLOT DATE = 12/13/2005
 FILE NAME = D:\projects\1434402\1434402.dwg
 PLOT SCALE = 1/8" = 10.0000' / IN.
 USER NAME = thomasd

160 150 140 130 120 110 100 90 80 70 60 50 40 30 20 10 0 10 20 30 40 50 60 70 80 90 100 110 120 130 140 150 160