

F.A.P. RTE.	SECTION	COUNTY	TOTAL SHEETS	SHEET NO.
342	(G&I) 1-N-1	LAKE COUNTY	70	37
STA.	TO STA.			
FED. ROAD DIST. NO.	ILLINOIS	FED. AID PROJECT		
CONTRACT NO. 62883				



Restoration of Work Area. Restoration of the traffic signal work area shall be incidental to the related pay item such as foundation, conduit, handhole, trench and backfill, etc., and no extra compensation shall be allowed. All roadway surfaces such as shoulders, median, sidewalks, pavement, etc. shall be replaced in kind. All damage to mowed lawns shall be replaced with an approved sod, and all damage to unmowed fields shall be seeded in accordance with Standard Specifications 252 and 250 respectively.

TRAFFIC SIGNAL LEGEND

- | | | |
|---|--|--|
| ALUMINUM MAST ARM ASSEMBLY AND POLE | | |
| STEEL COMBINATION MAST ARM ASSEMBLY AND POLE WITH LUMINAIRE | | |
| JUNCTION BOX | | |
| HANDHOLE | | |
| HEAVY DUTY HANDHOLE | | |
| DOUBLE HANDHOLE | | |
| G.S. CONDUIT IN TRENCH OR PUSHED | | |
| COMMON TRENCH | | |
| UNIT DUCT | | |
| PEDESTRIAN PUSHBUTTON DETECTOR | | |
| DETECTOR LOOP, TYPE I | | |
| PERFORMED DETECTOR LOOP | | |
| MICROWAVE VEHICLE SENSOR | | |
| VIDEO DETECTOR | | |
| CLOSED CIRCUIT TV | | |
| EMERGENCY VEHICLE SYSTEM DETECTOR | | |
| CONFIRMATION BEACON | | |

TRAFFIC SIGNAL LEGEND CONT'D.

- | | | |
|--|--|--|
| CONTROLLER CABINET | | |
| RAILROAD CONTROL CABINET | | |
| SERVICE INSTALLATION, (P) POLE OR (G) GROUND MOUNT | | |
| TELEPHONE CONNECTION | | |
| SIGNAL HEAD | | |
| SIGNAL HEAD WITH BACKPLATE | | |
| SIGNAL HEAD OPTICALLY PROGRAMMED | | |
| SIGNAL HEAD PEDESTRIAN | | |
| ILLUMINATED SIGN "NO LEFT TURN" | | |
| ILLUMINATED SIGN "NO RIGHT TURN" | | |
| SIGNAL POST | | |
| WOOD POLE | | |
| STEEL MAST ARM ASSEMBLY AND POLE | | |

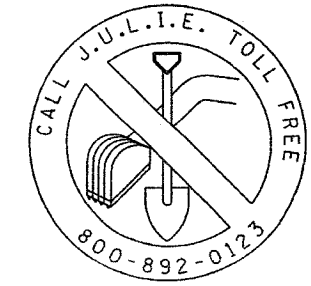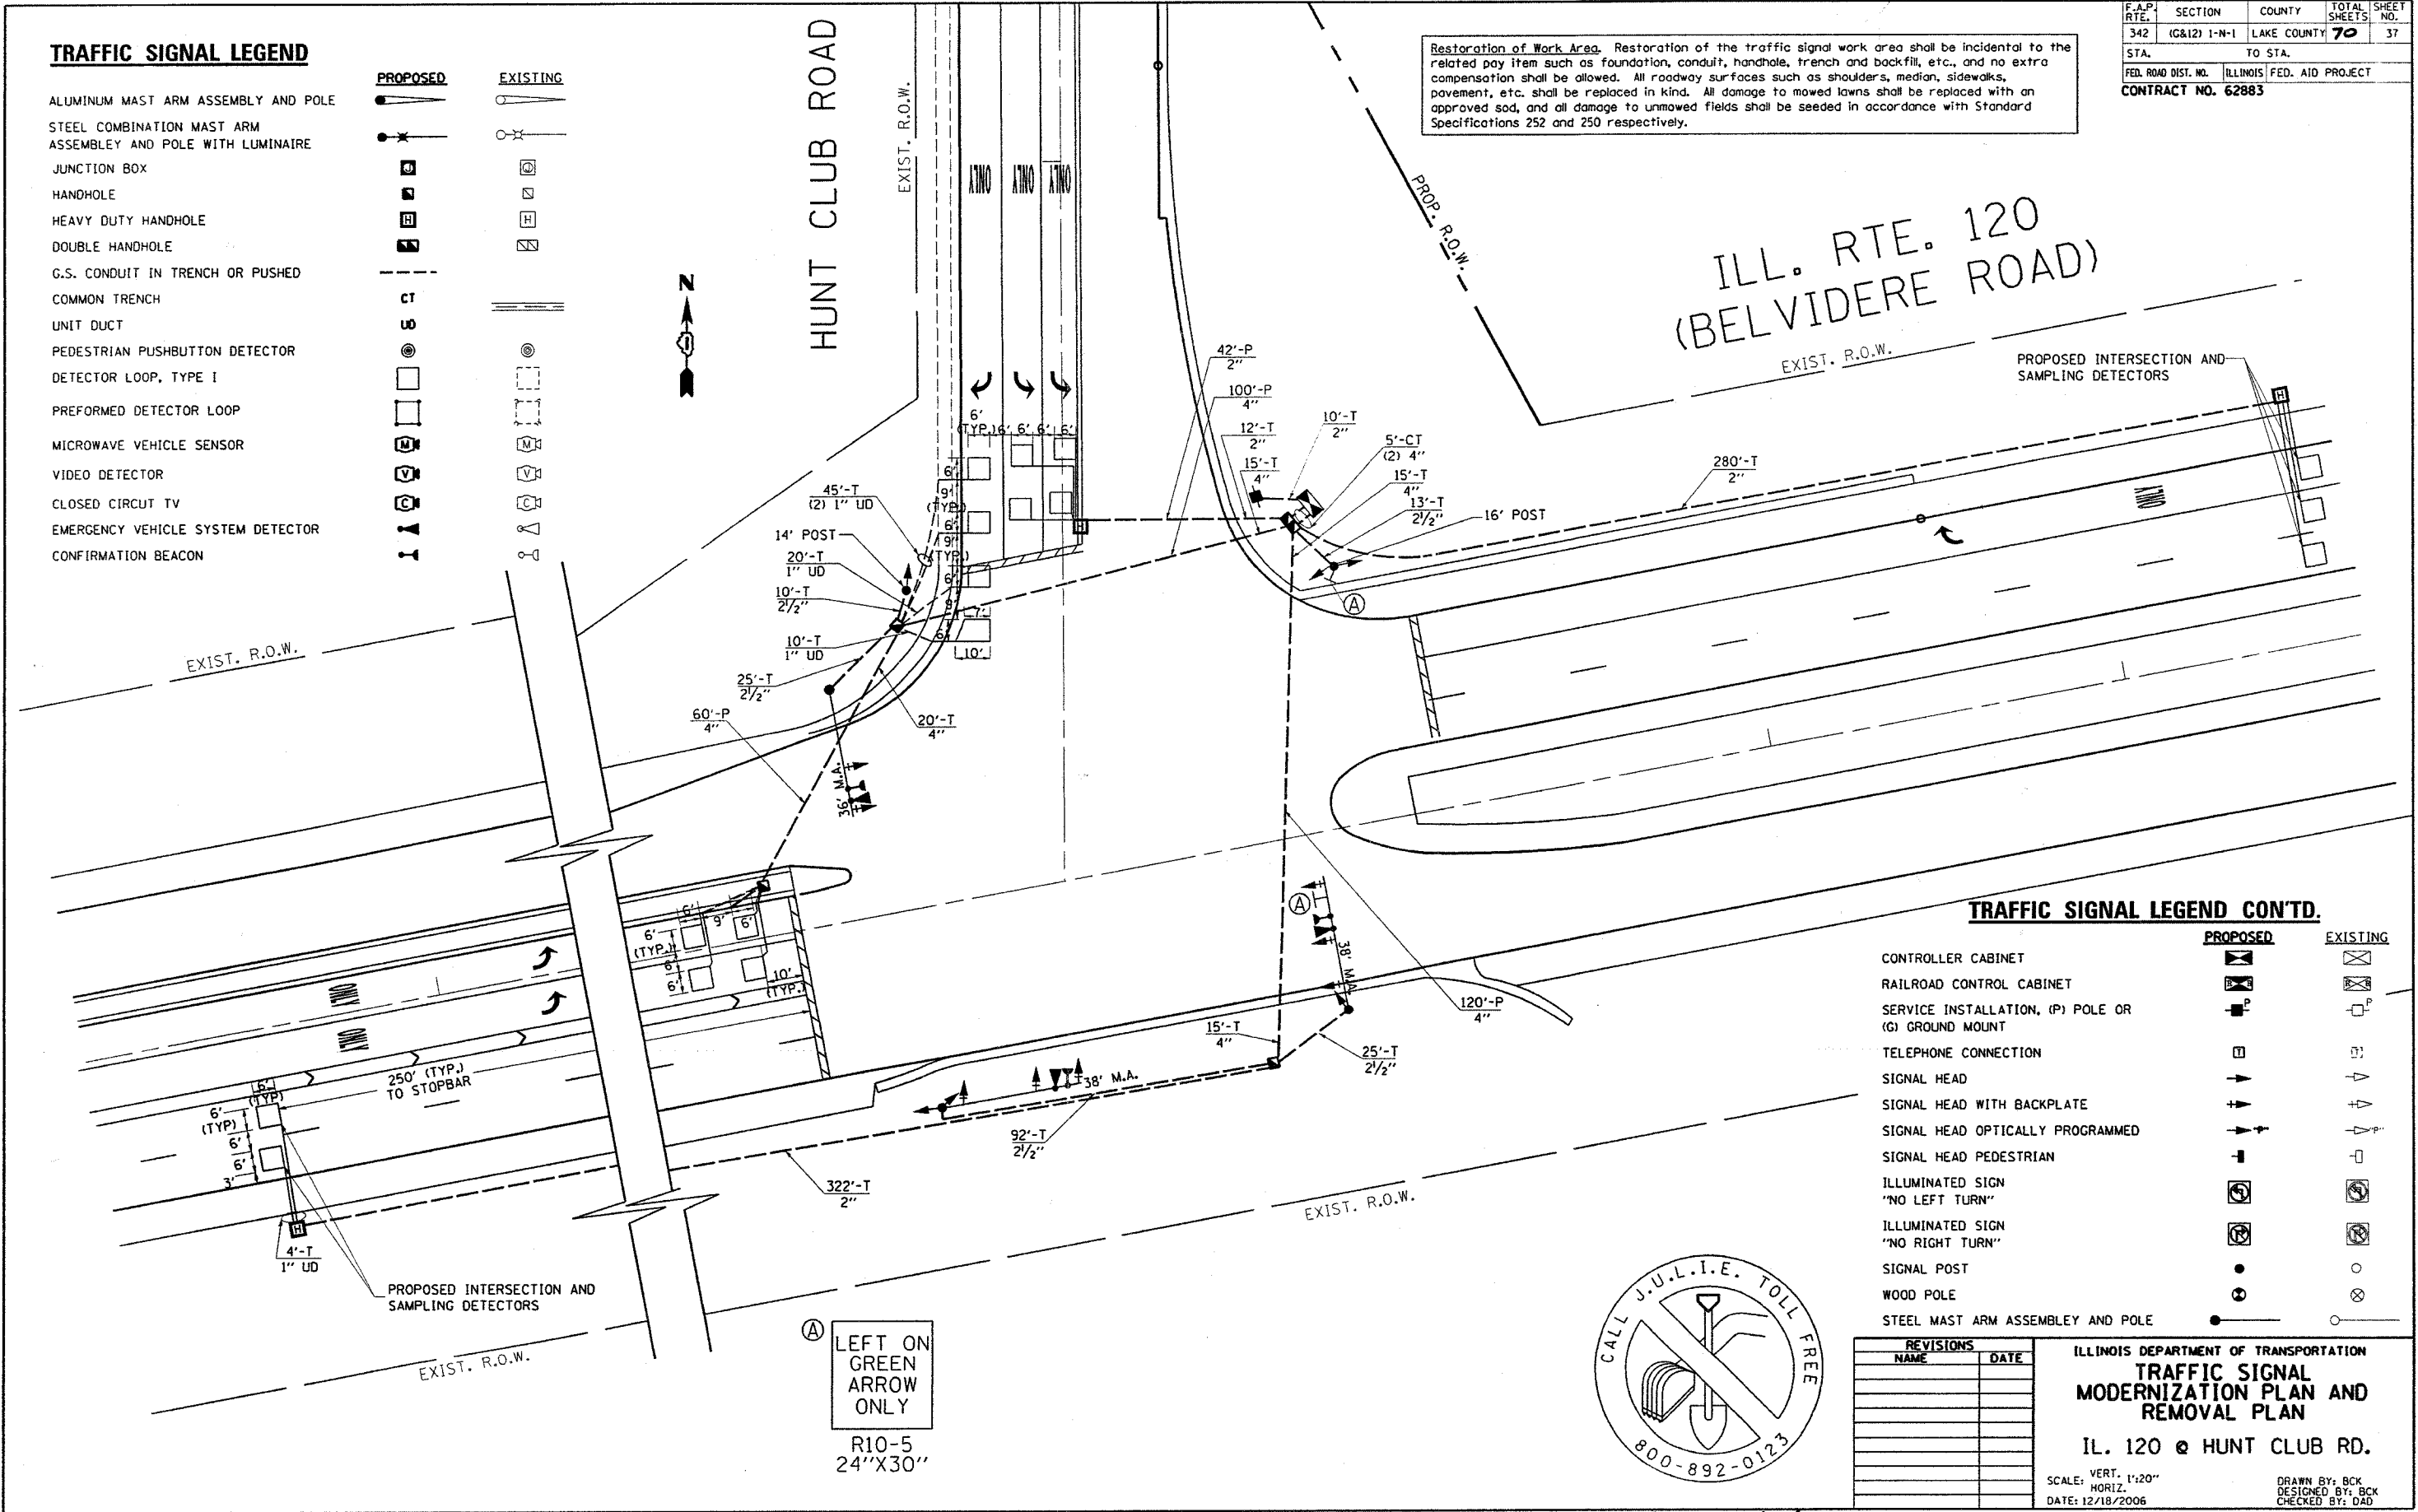

REVISIONS	
NAME	DATE

ILLINOIS DEPARTMENT OF TRANSPORTATION
TRAFFIC SIGNAL MODERNIZATION PLAN AND REMOVAL PLAN
 IL. 120 @ HUNT CLUB RD.
 SCALE: VERT. 1"=20"
 HORIZ. DATE: 12/18/2006
 DRAWN BY: BCK
 DESIGNED BY: BCK
 CHECKED BY: DAD

Revised on 12/18/06 A.A

PLOT DATE = 12/18/2006
 FILE NAME = n:\projects\120\120hunt.dgn
 PLOT SCALE = 42,3529' / IN.
 USER NAME = kenthphaybo