

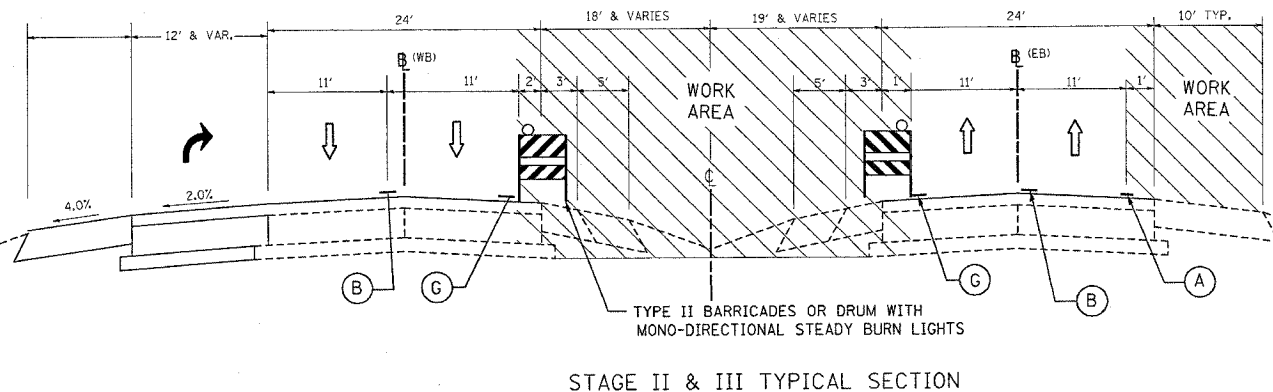


F.A.P. RTE.	SECTION	COUNTY	TOTAL SHEETS	SHEET NO.
342	(G&I2) 1-N-1	LAKE	70	19
STA.	TO STA.			
FED. ROAD DIST. NO.	ILLINOIS	FED. AID PROJECT		

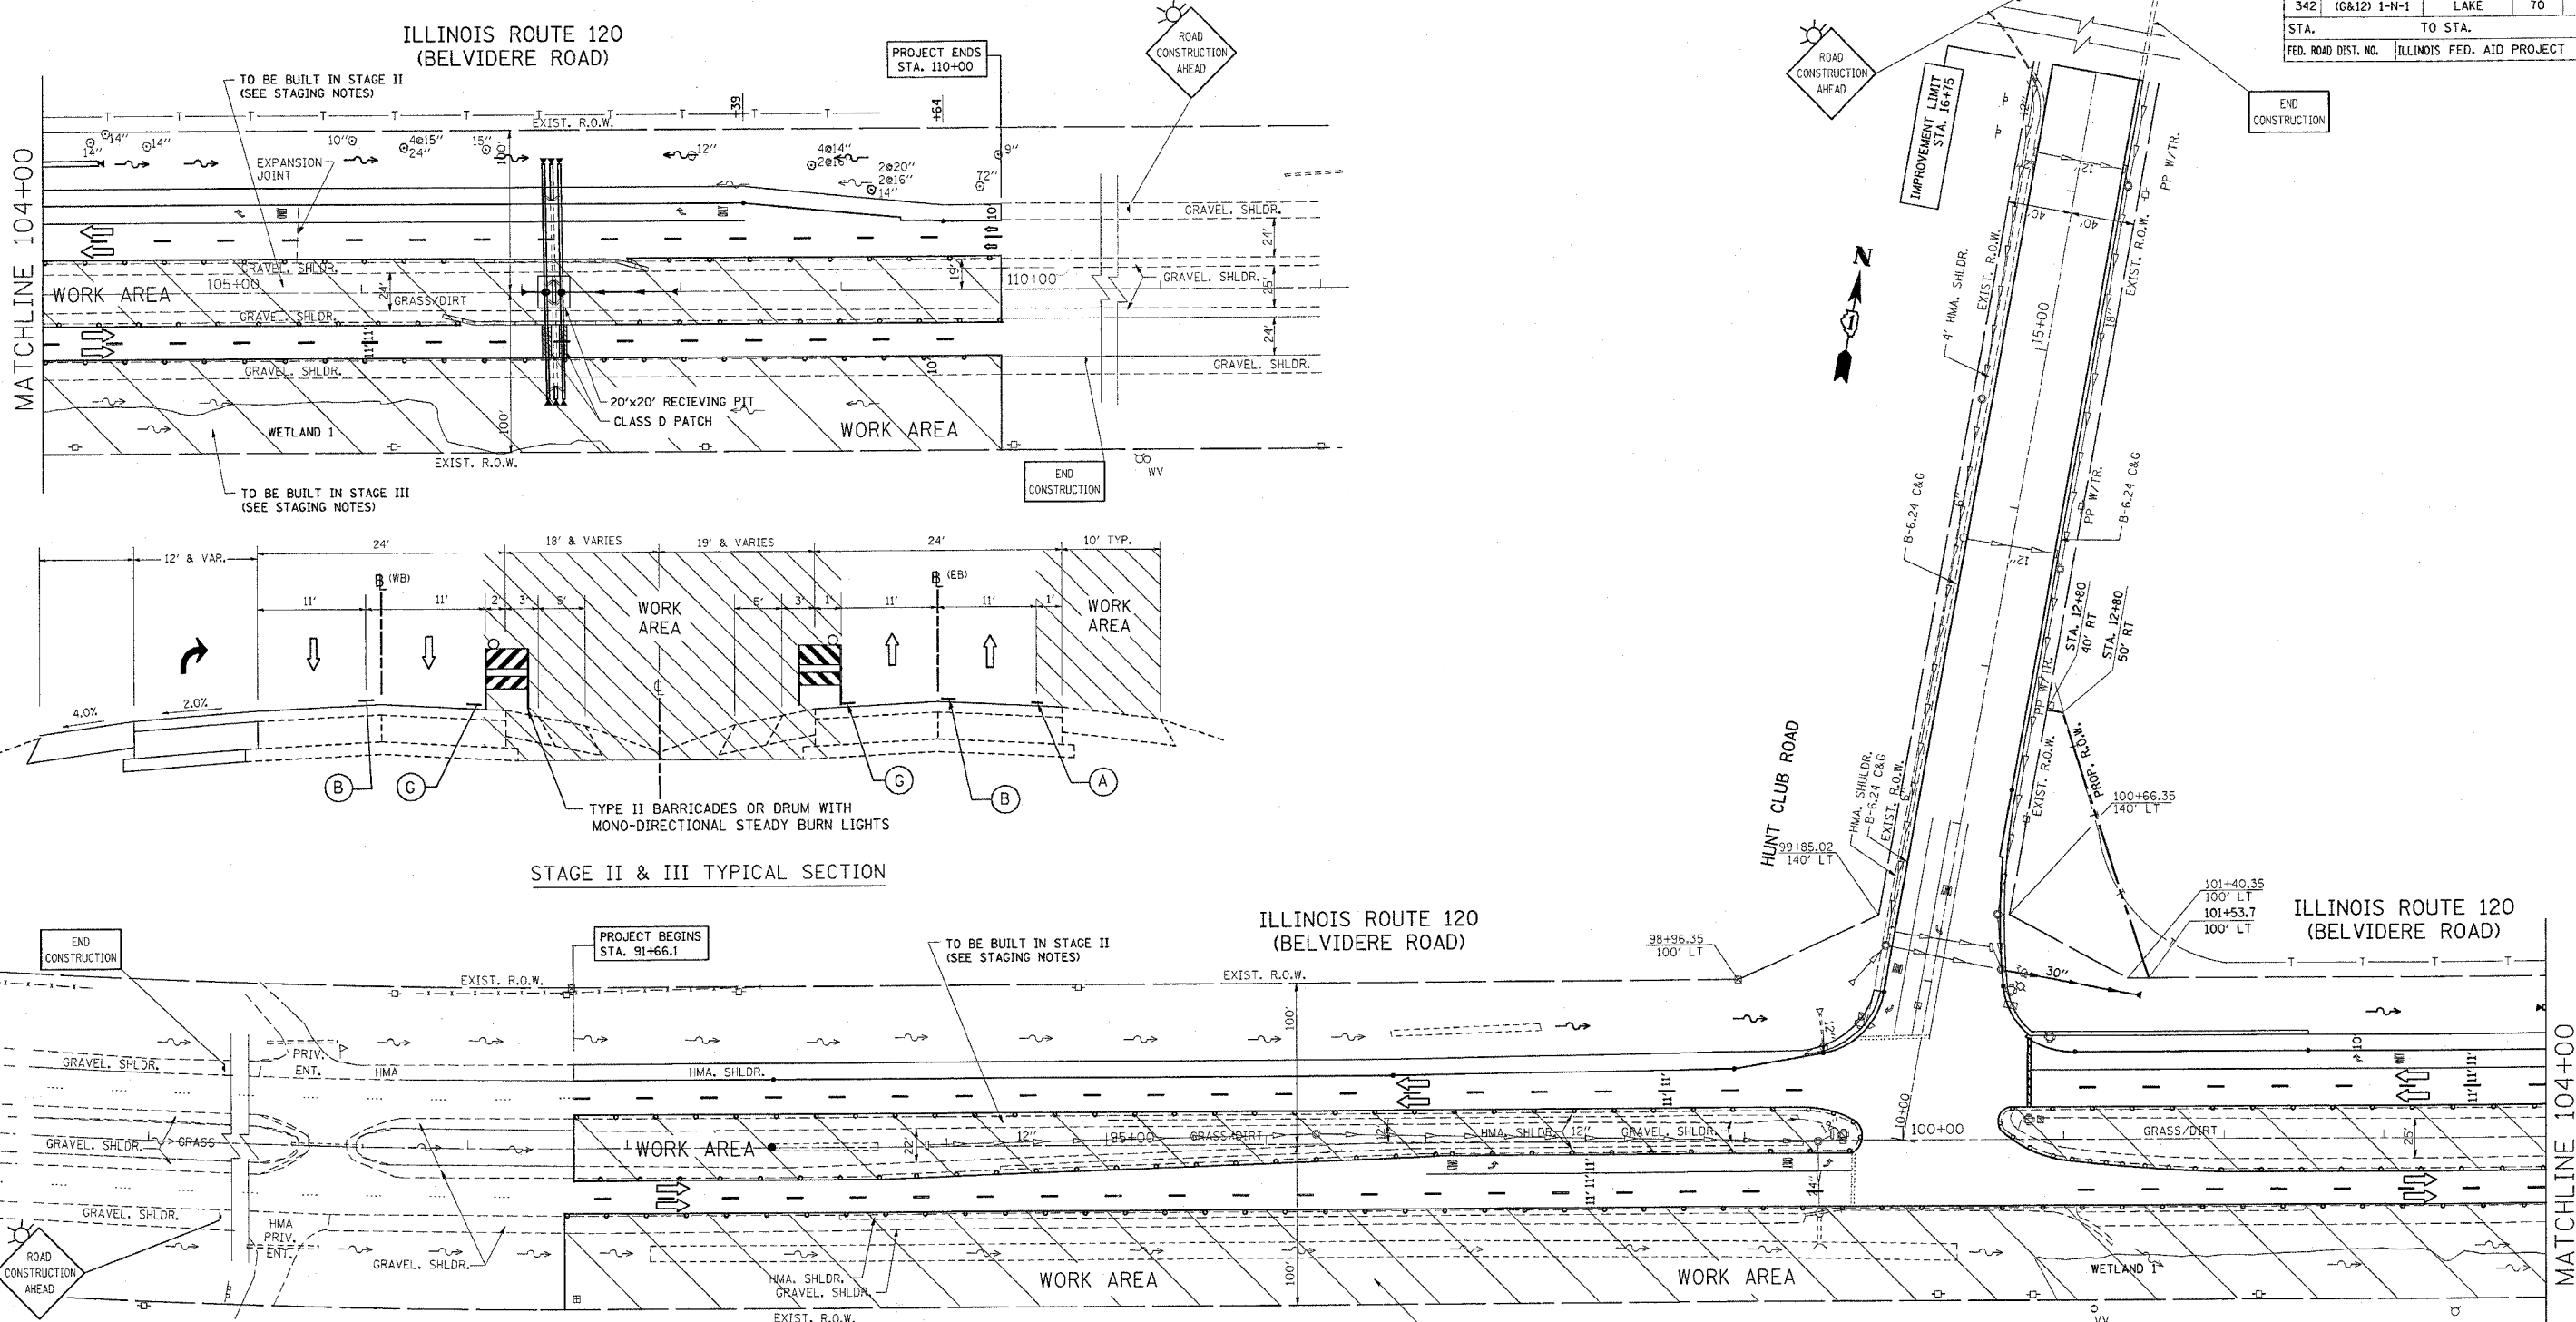

- LEGEND**
- TYPE III BARRICADES WITH FLASHING LIGHTS
 - ▬ VERTICAL PANEL
 - TYPE II BARRICADES OR DRUMS WITH MONO-DIRECTIONAL STEADY BURNING LIGHTS
 - 50' C-C ON TANGENT
 - 25' C-C ON TAPERS (TYP.)
 - 15' C-C ON RADII (TYP.)
 - SIGN
 - (A) PAVEMENT MARKING TAPE, TYPE III SPECIAL, 4" WHITE
 - (B) PAVEMENT MARKING TAPE, TYPE III SPECIAL, 4" WHITE (10' LINE- 30' SKIP)
 - (C) PAVEMENT MARKING TAPE, TYPE III SPECIAL, 6" WHITE
 - (D) PAVEMENT MARKING TAPE, TYPE III SPECIAL, LETTERS AND SYMBOLS
 - (E) PAVEMENT MARKING TAPE, TYPE III SPECIAL, DIAGONALS
 - (F) PAVEMENT MARKING TAPE, TYPE III SPECIAL, 24" WHITE
 - (G) PAVEMENT MARKING TAPE, TYPE III SPECIAL, 4" YELLOW

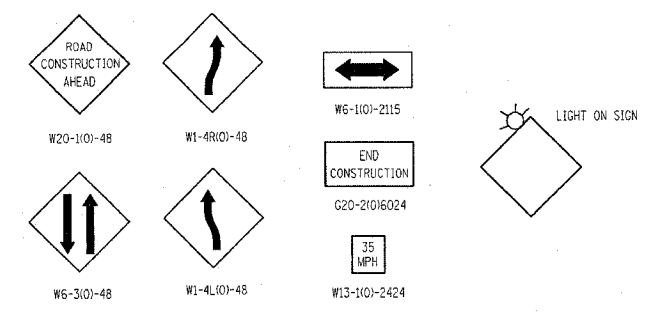

REVISIONS	
NAME	DATE

ILLINOIS DEPARTMENT OF TRANSPORTATION

STAGE II & III
IL. RTE. 120 (BELVIDERE ROAD)
@ HUNT CLUB ROAD

SCALE: VERT. _____
 HORIZ. _____

DRAWN BY _____
 CHECKED BY _____

PLOT DATE = 10/14/2005
 FILE NAME = G:\p05\proj\101803\design\main.dgn
 PLOT SCALE = 1" = 40' (VERT.) / 1" = 100' (HORIZ.)
 REFERENCE = #REF#