
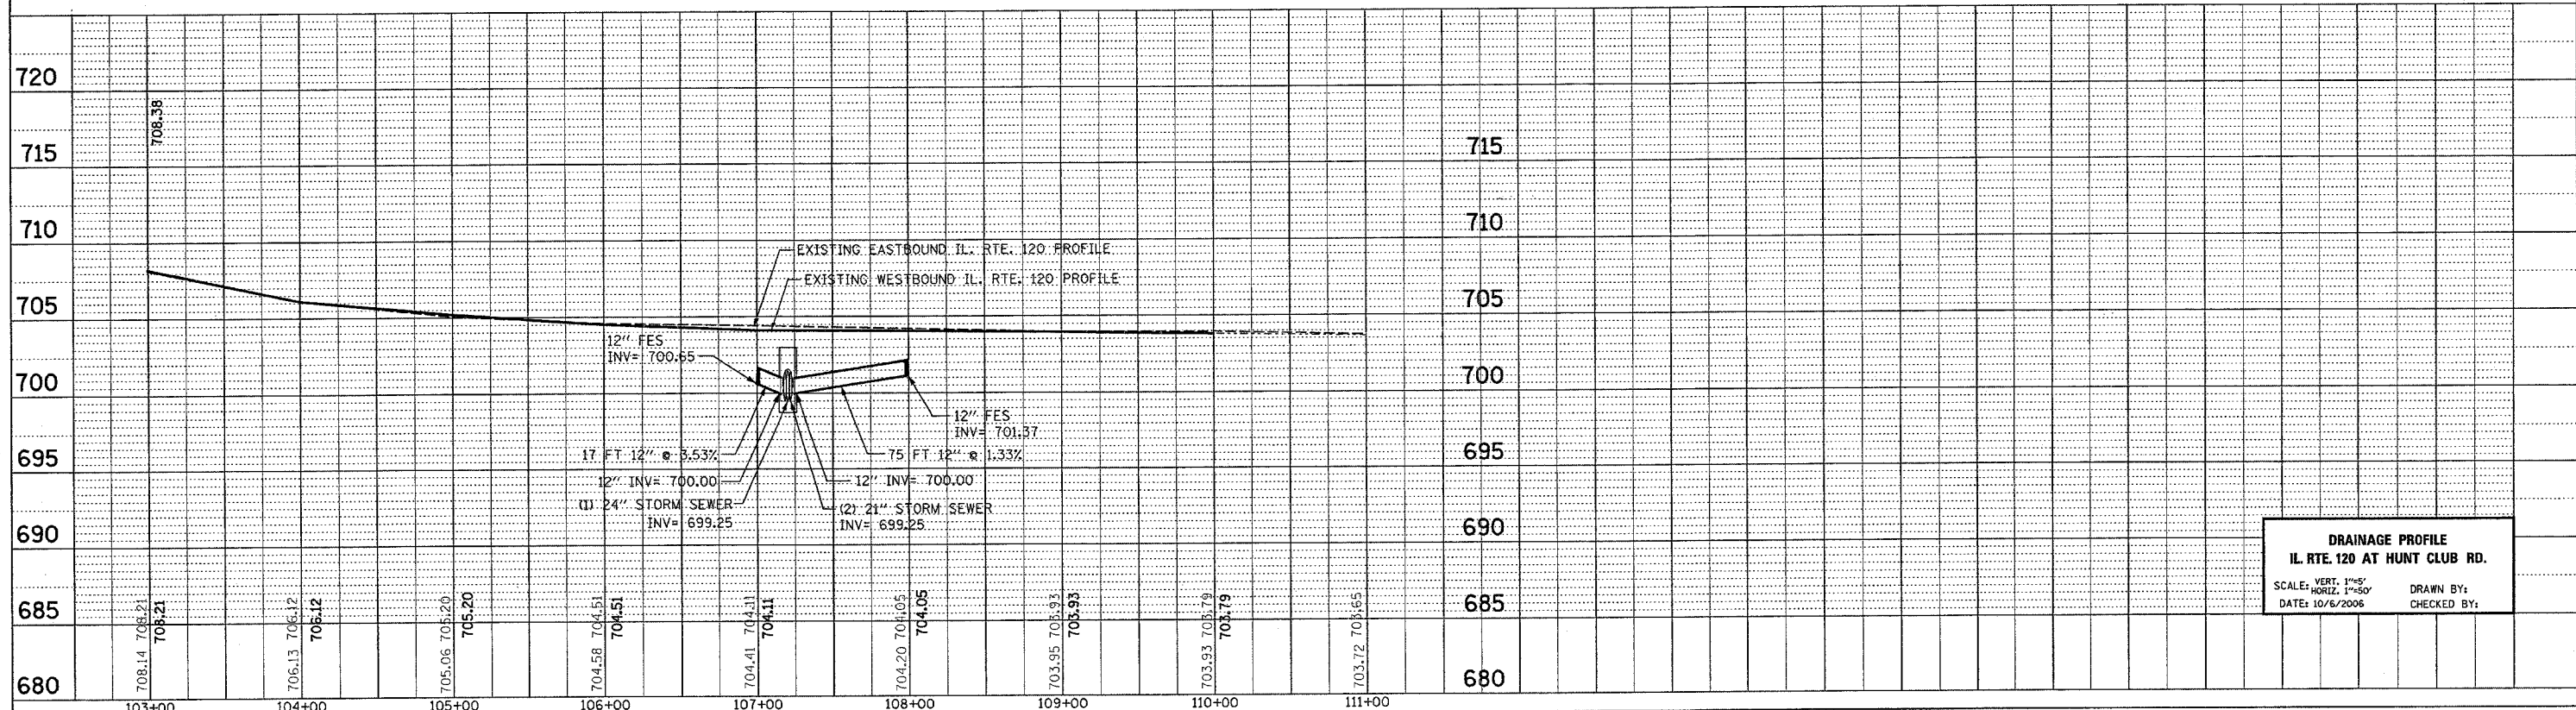


CONTRACT NO.: 62883				
F.A.P. RTE.	SECTION	COUNTY	TOTAL SHEETS	SHEET NO.
342	(G & 12) I-N-1	LAKE	70	27
STA. 89+00		TO STA. 111+00		
FED. ROAD DIST. NO. 1 ILLINOIS FED. AID PROJECT				

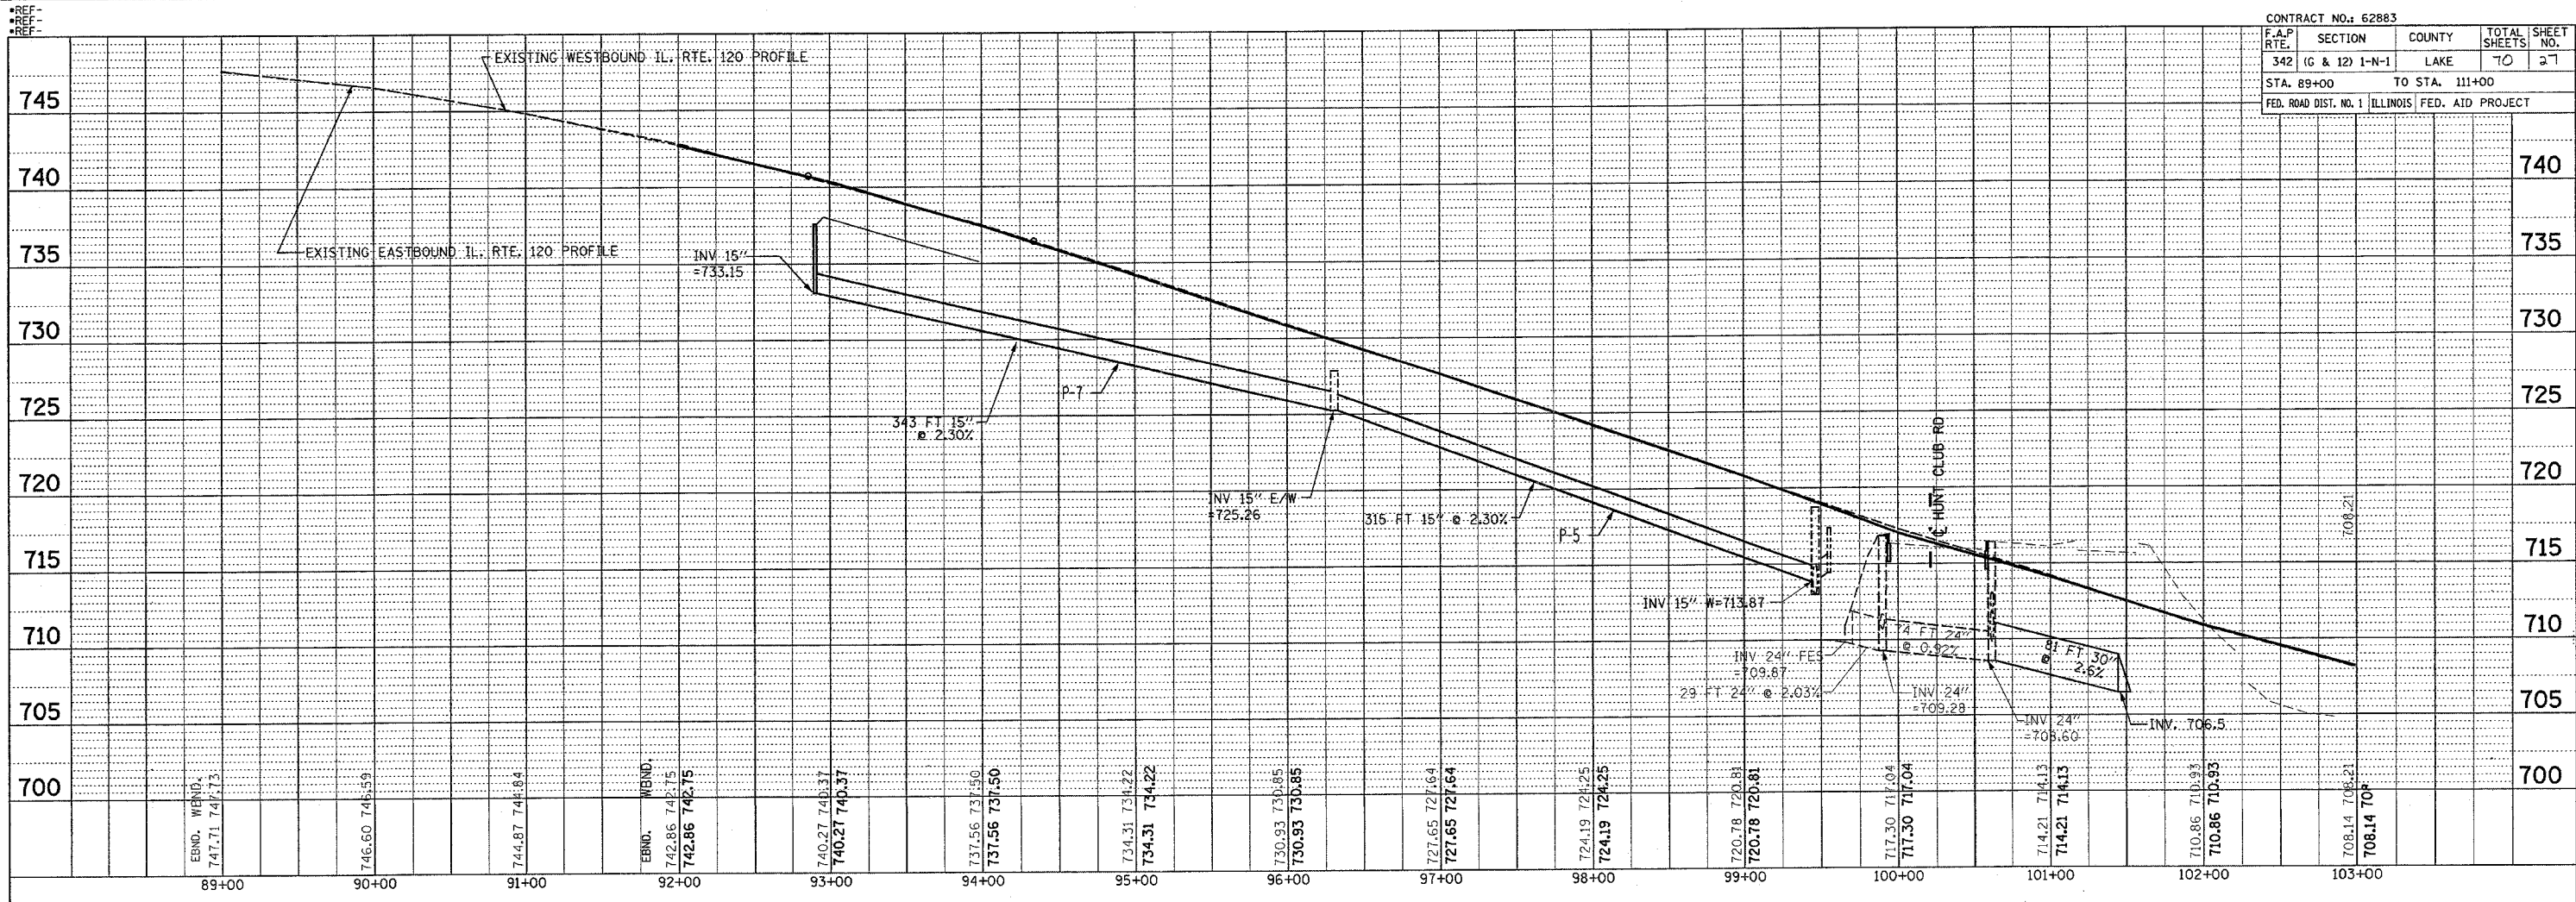

DRAINAGE PROFILE
IL. RTE. 120 AT HUNT CLUB RD.
 SCALE: VERT. 1"=5'
 HORIZ. 1"=50'
 DATE: 10/6/2006
 DRAWN BY:
 CHECKED BY:

PLAN
 SERVICED
 PLOTTED
 NOTE BOOK
 NO. _____
 DATE _____

PROFILE
 SERVICED
 PLOTTED
 NOTE BOOK
 NO. _____
 DATE _____