


| F.A.P. RTE. | SECTION | COUNTY | TOTAL SHEETS | SHEET NO. |
|---------------------|---------|---------------------------|--------------|-----------|
| 342 | | LAKE | 70 | 34 |
| STA. | | TO STA. | | |
| FED. ROAD DIST. NO. | | ILLINOIS FED. AID PROJECT | | |

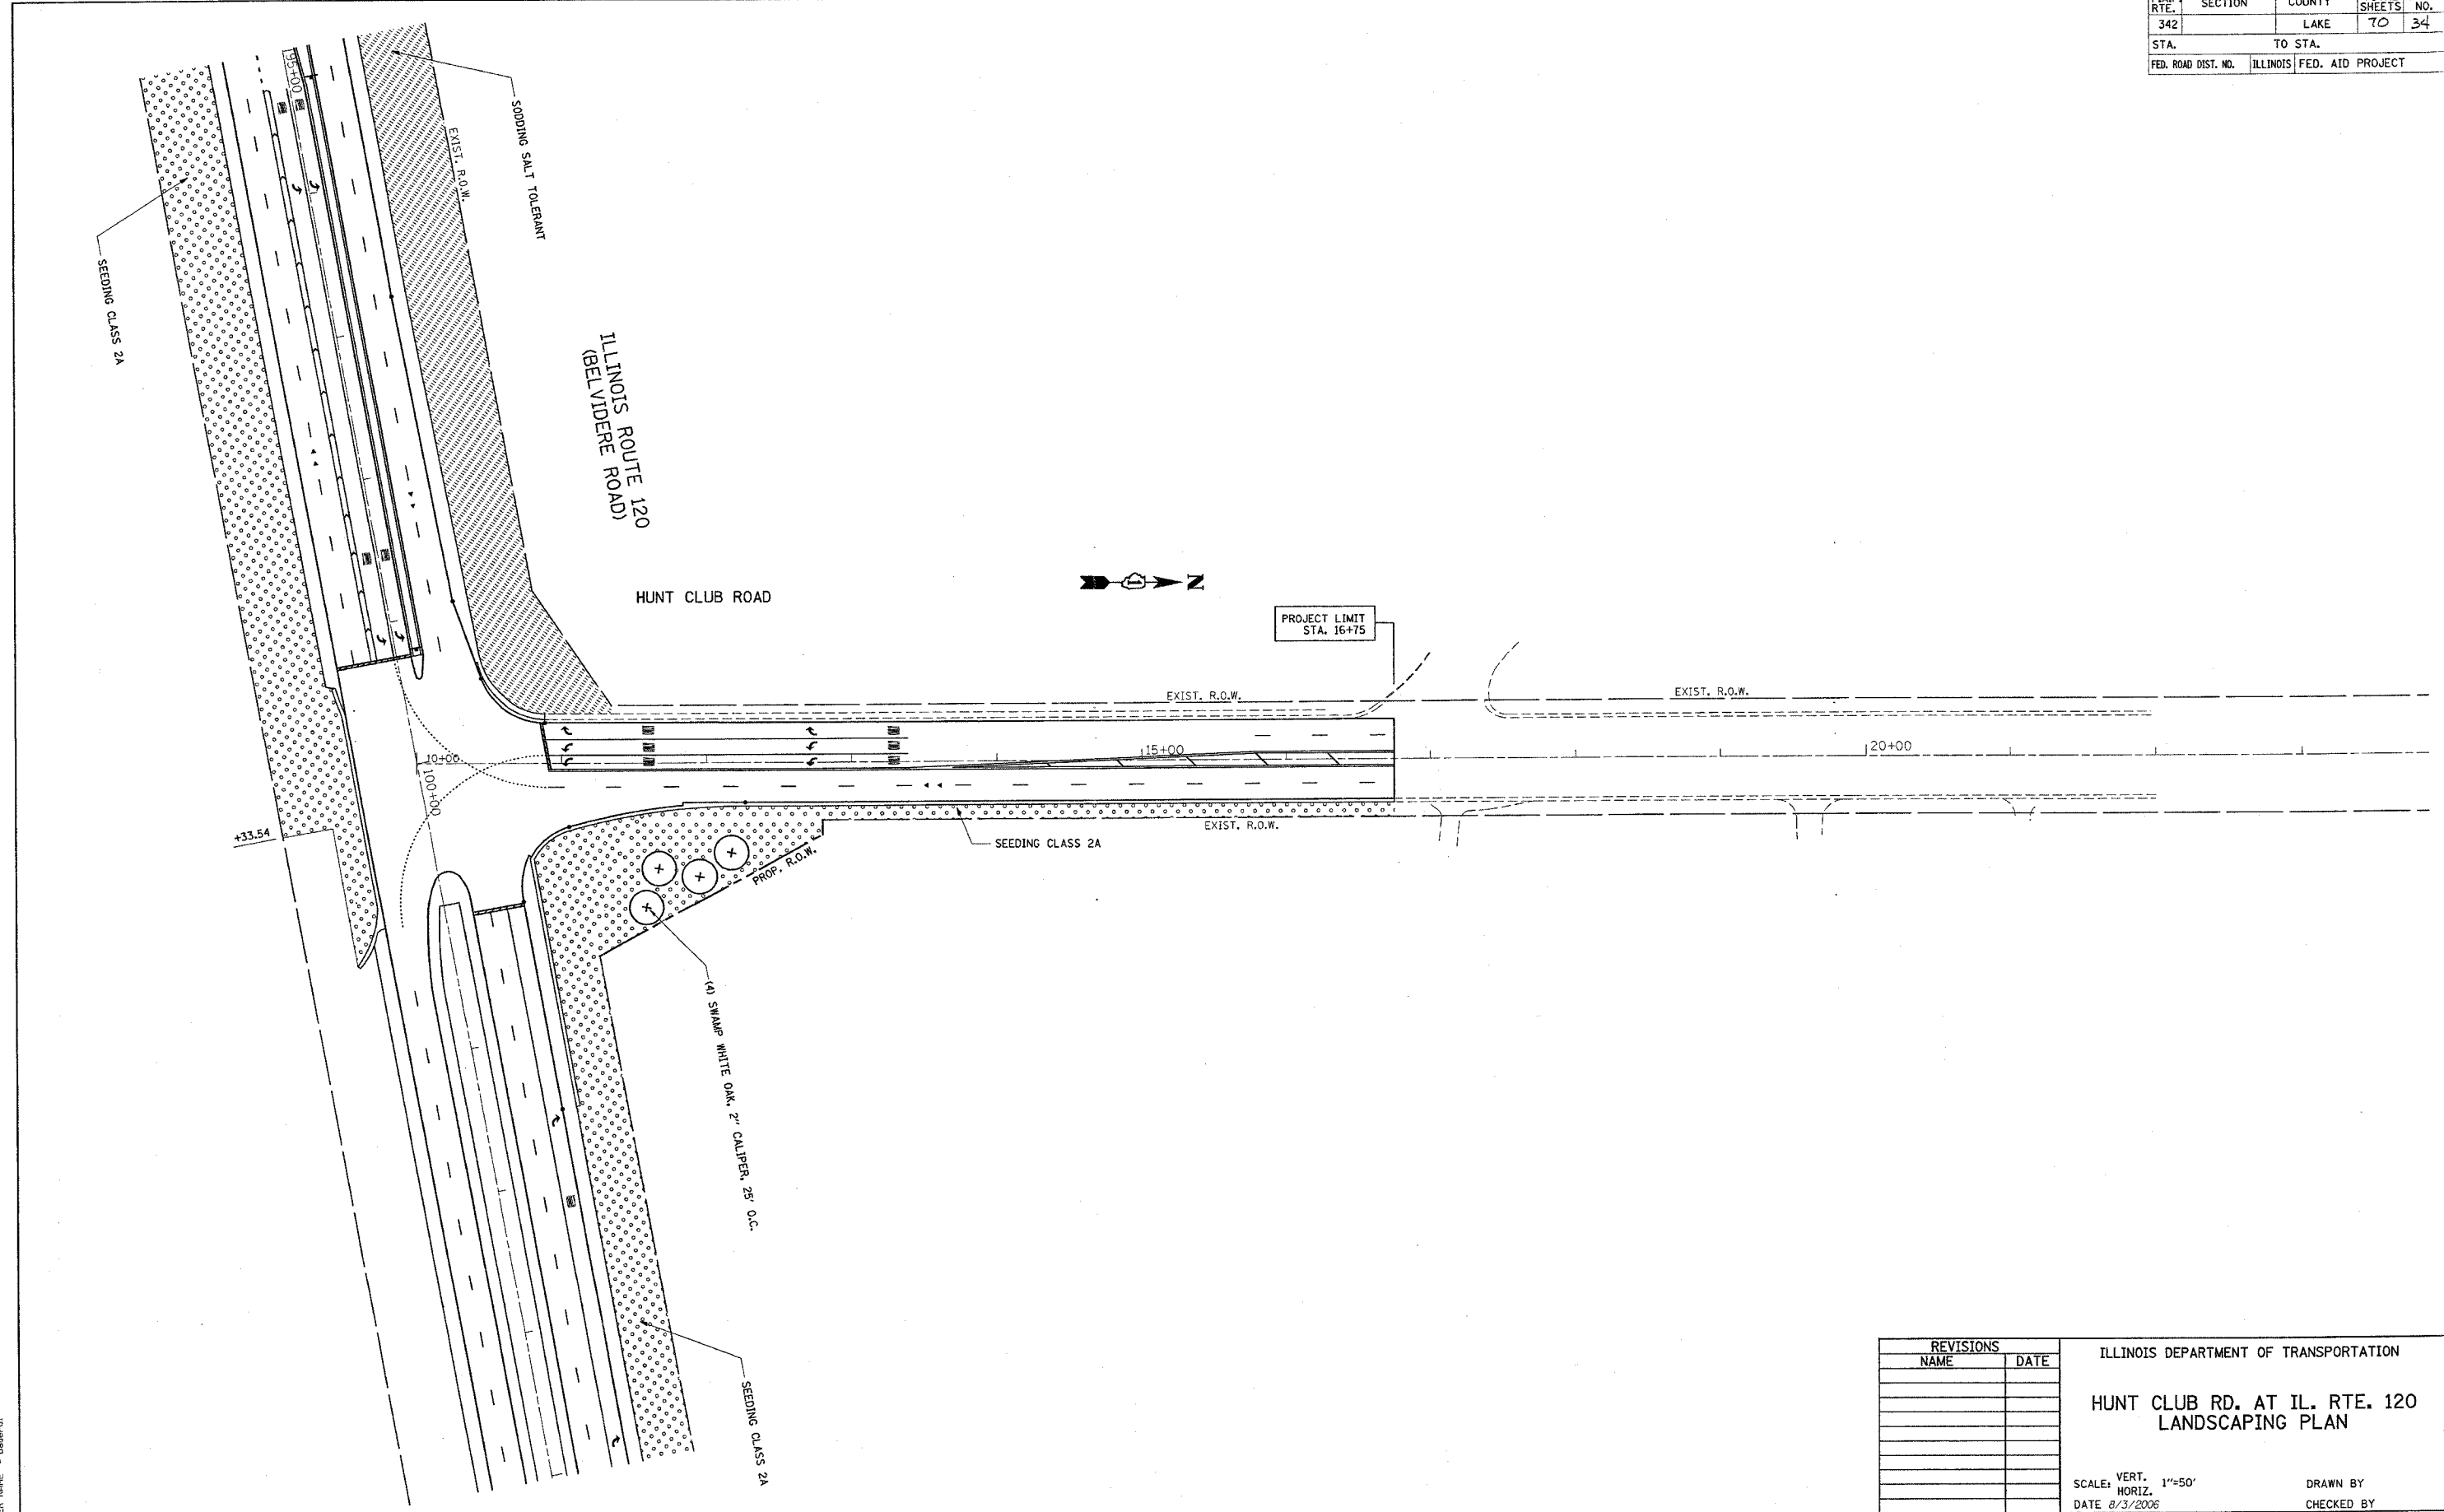

PLOT DATE = 8/3/2006
 PLOT SCALE = 50.0000' / IN.
 USER NAME = bauer-dl

| REVISIONS | |
|-----------|------|
| NAME | DATE |
| | |
| | |
| | |
| | |
| | |
| | |
| | |
| | |
| | |
| | |

ILLINOIS DEPARTMENT OF TRANSPORTATION

HUNT CLUB RD. AT IL. RTE. 120
LANDSCAPING PLAN

SCALE: VERT. 1"=50'
 HORIZ. 1"=50'

DATE 8/3/2006

DRAWN BY
 CHECKED BY