


 



K.A. ETL.	SECTION	COUNTY	TOTAL SHEETS	SHEET NO.
VAR.2005-027 GRR *			17	4
STA.	TO STA.			
FED. ROAD DIST. NO.	ILLINOIS	FED. AID PROJECT		

*MCHENRY, LAKE, KANE, COOK AND DUPAGE
CONTRACT 62961



DISTRICT NO. 1

-  STATE HIGHWAYS & EXPRESSWAYS WITHIN STATE JURISDICTION. (EXCEPT TOLLWAYS)
-  CITY MAINTENANCE AGREEMENTS UNDER STATE JURISDICTION
-  FUTURE HIGHWAYS
-  VARIOUS AGENCIES HIGHWAYS

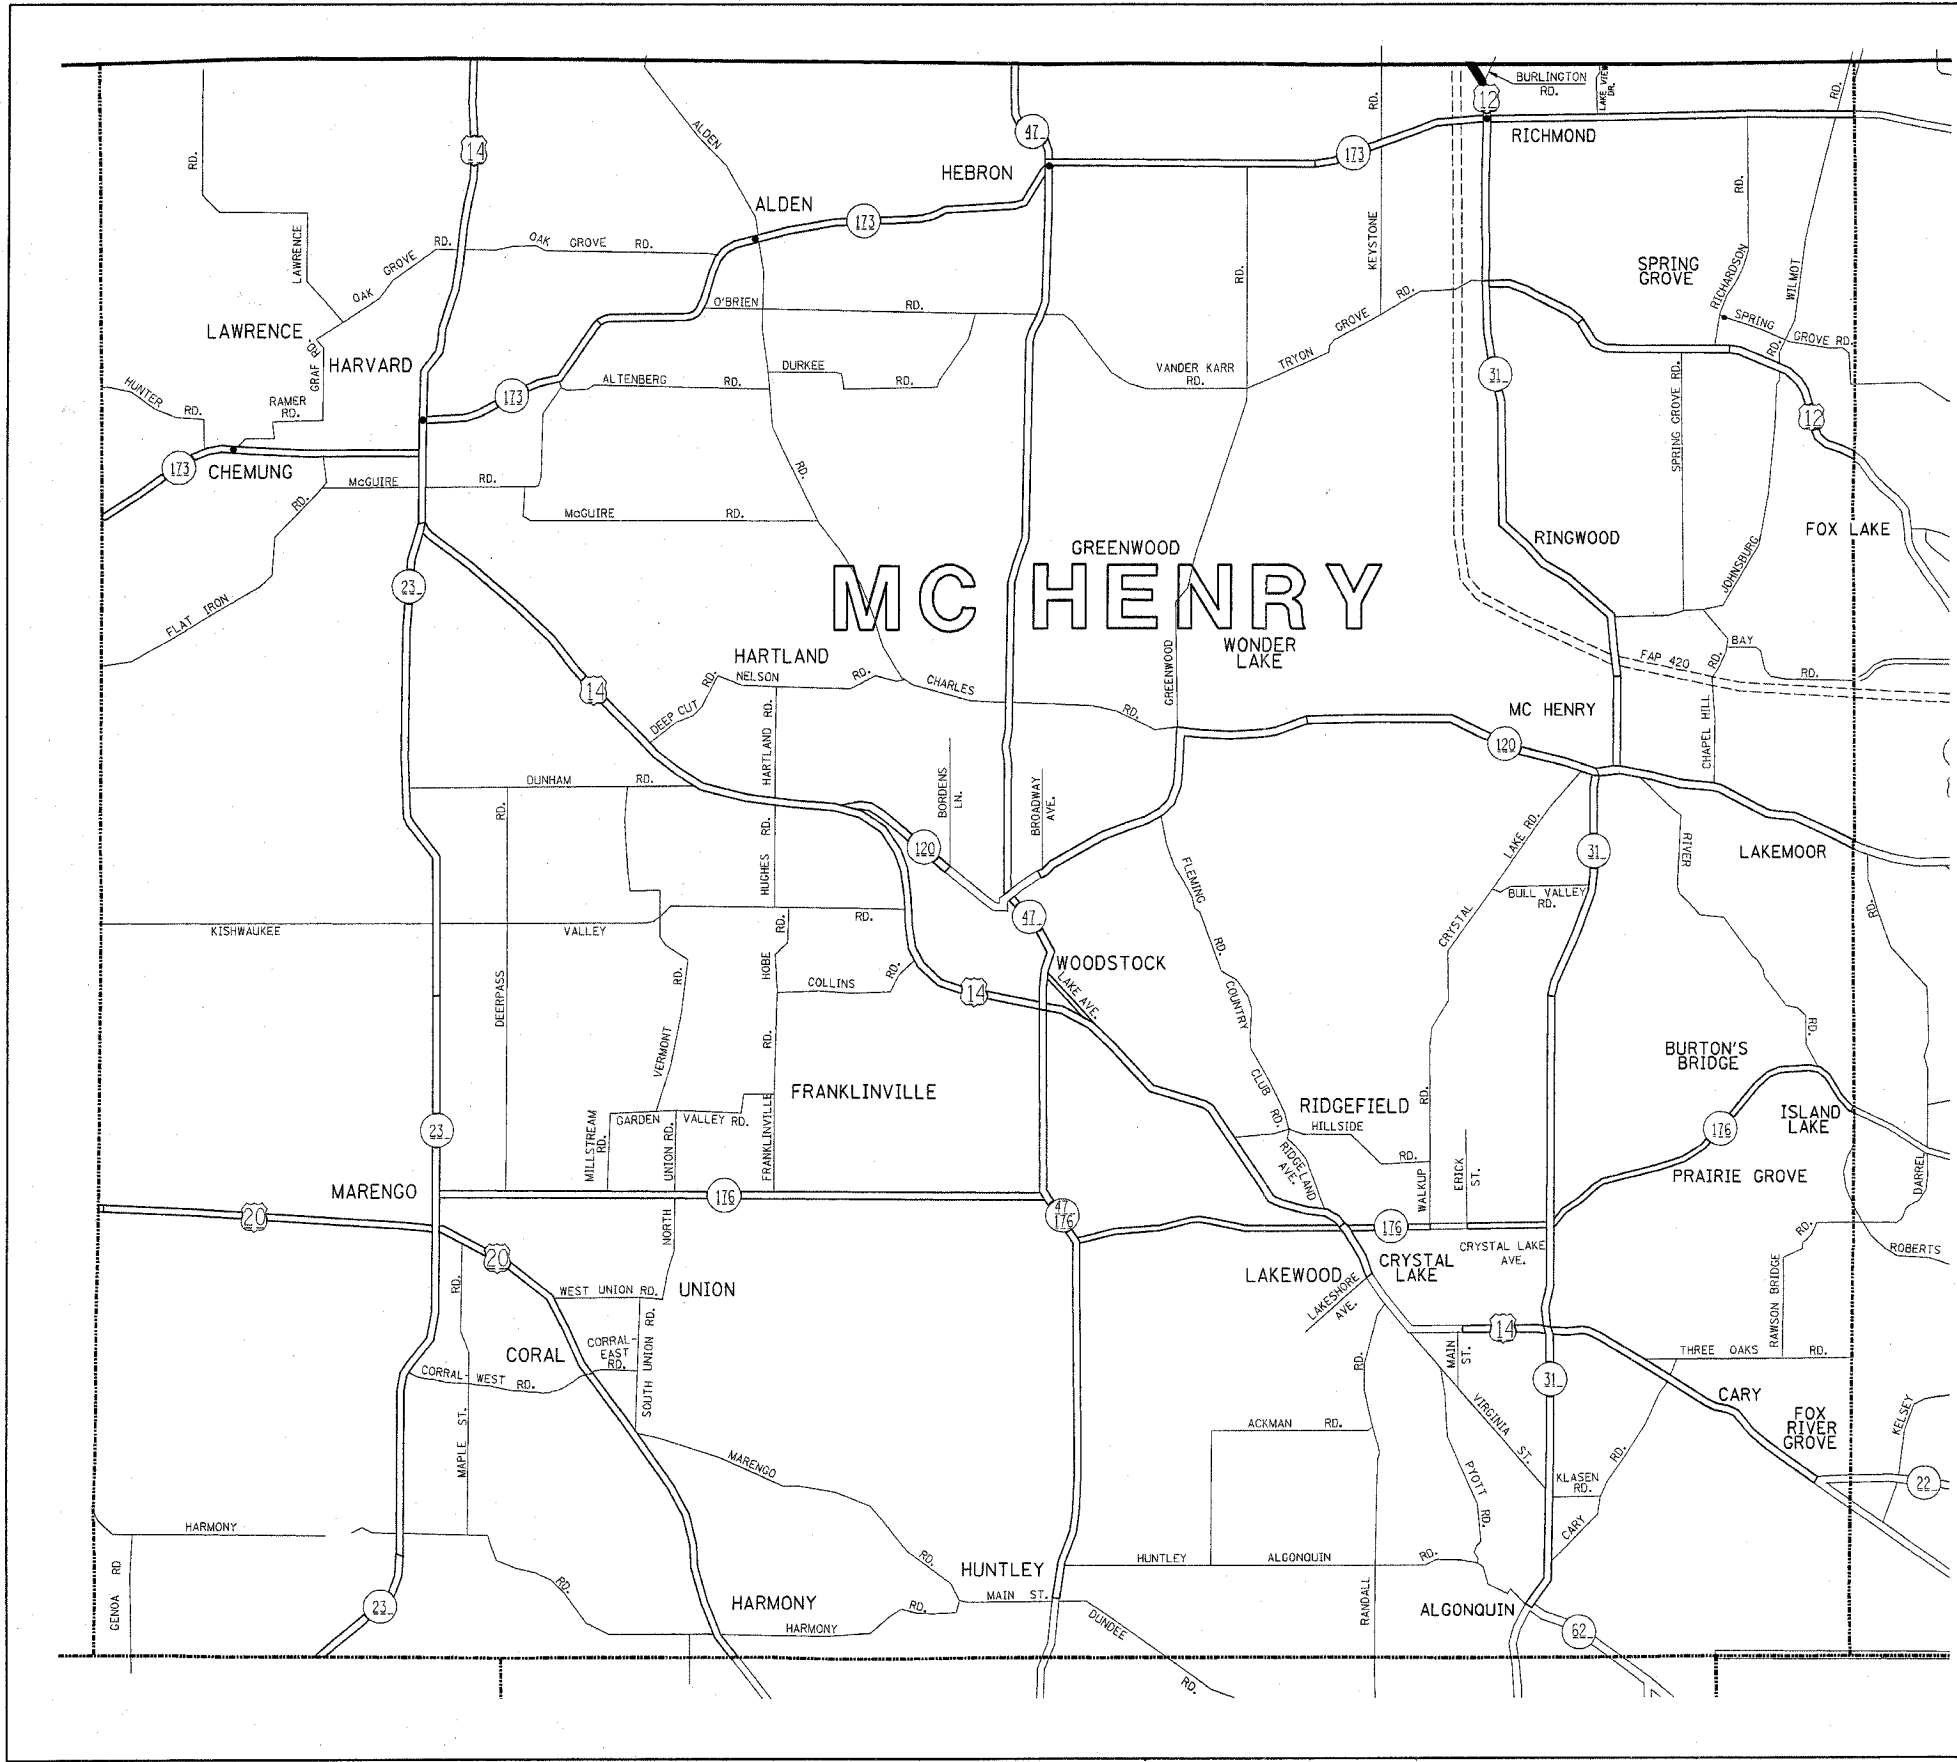

REVISIONS	
NAME	DATE

ILLINOIS DEPARTMENT OF TRANSPORTATION
 NORTHERN PART, DISTRICT 1

**GUADRIL REPAIR
 LOCATION MAP
 MC HENRY COUNTY**

SCALE: 1"=1.5 MILES
 DATE: 10/2/2006

DRAWN BY: CADD
 CHECKED BY: