


S. A. ETC.	SECTION	COUNTY	TOTAL SHEETS	SHEET NO.
VAR.	2005-027 GRR	*	19	15
STA.	TO STA.			
FED. ROAD DIST. NO.	ILLINOIS	FED. AID PROJECT		

CONTRACT 62961
 * McHENRY, LAKE, KANE, COOK AND DUPAGE

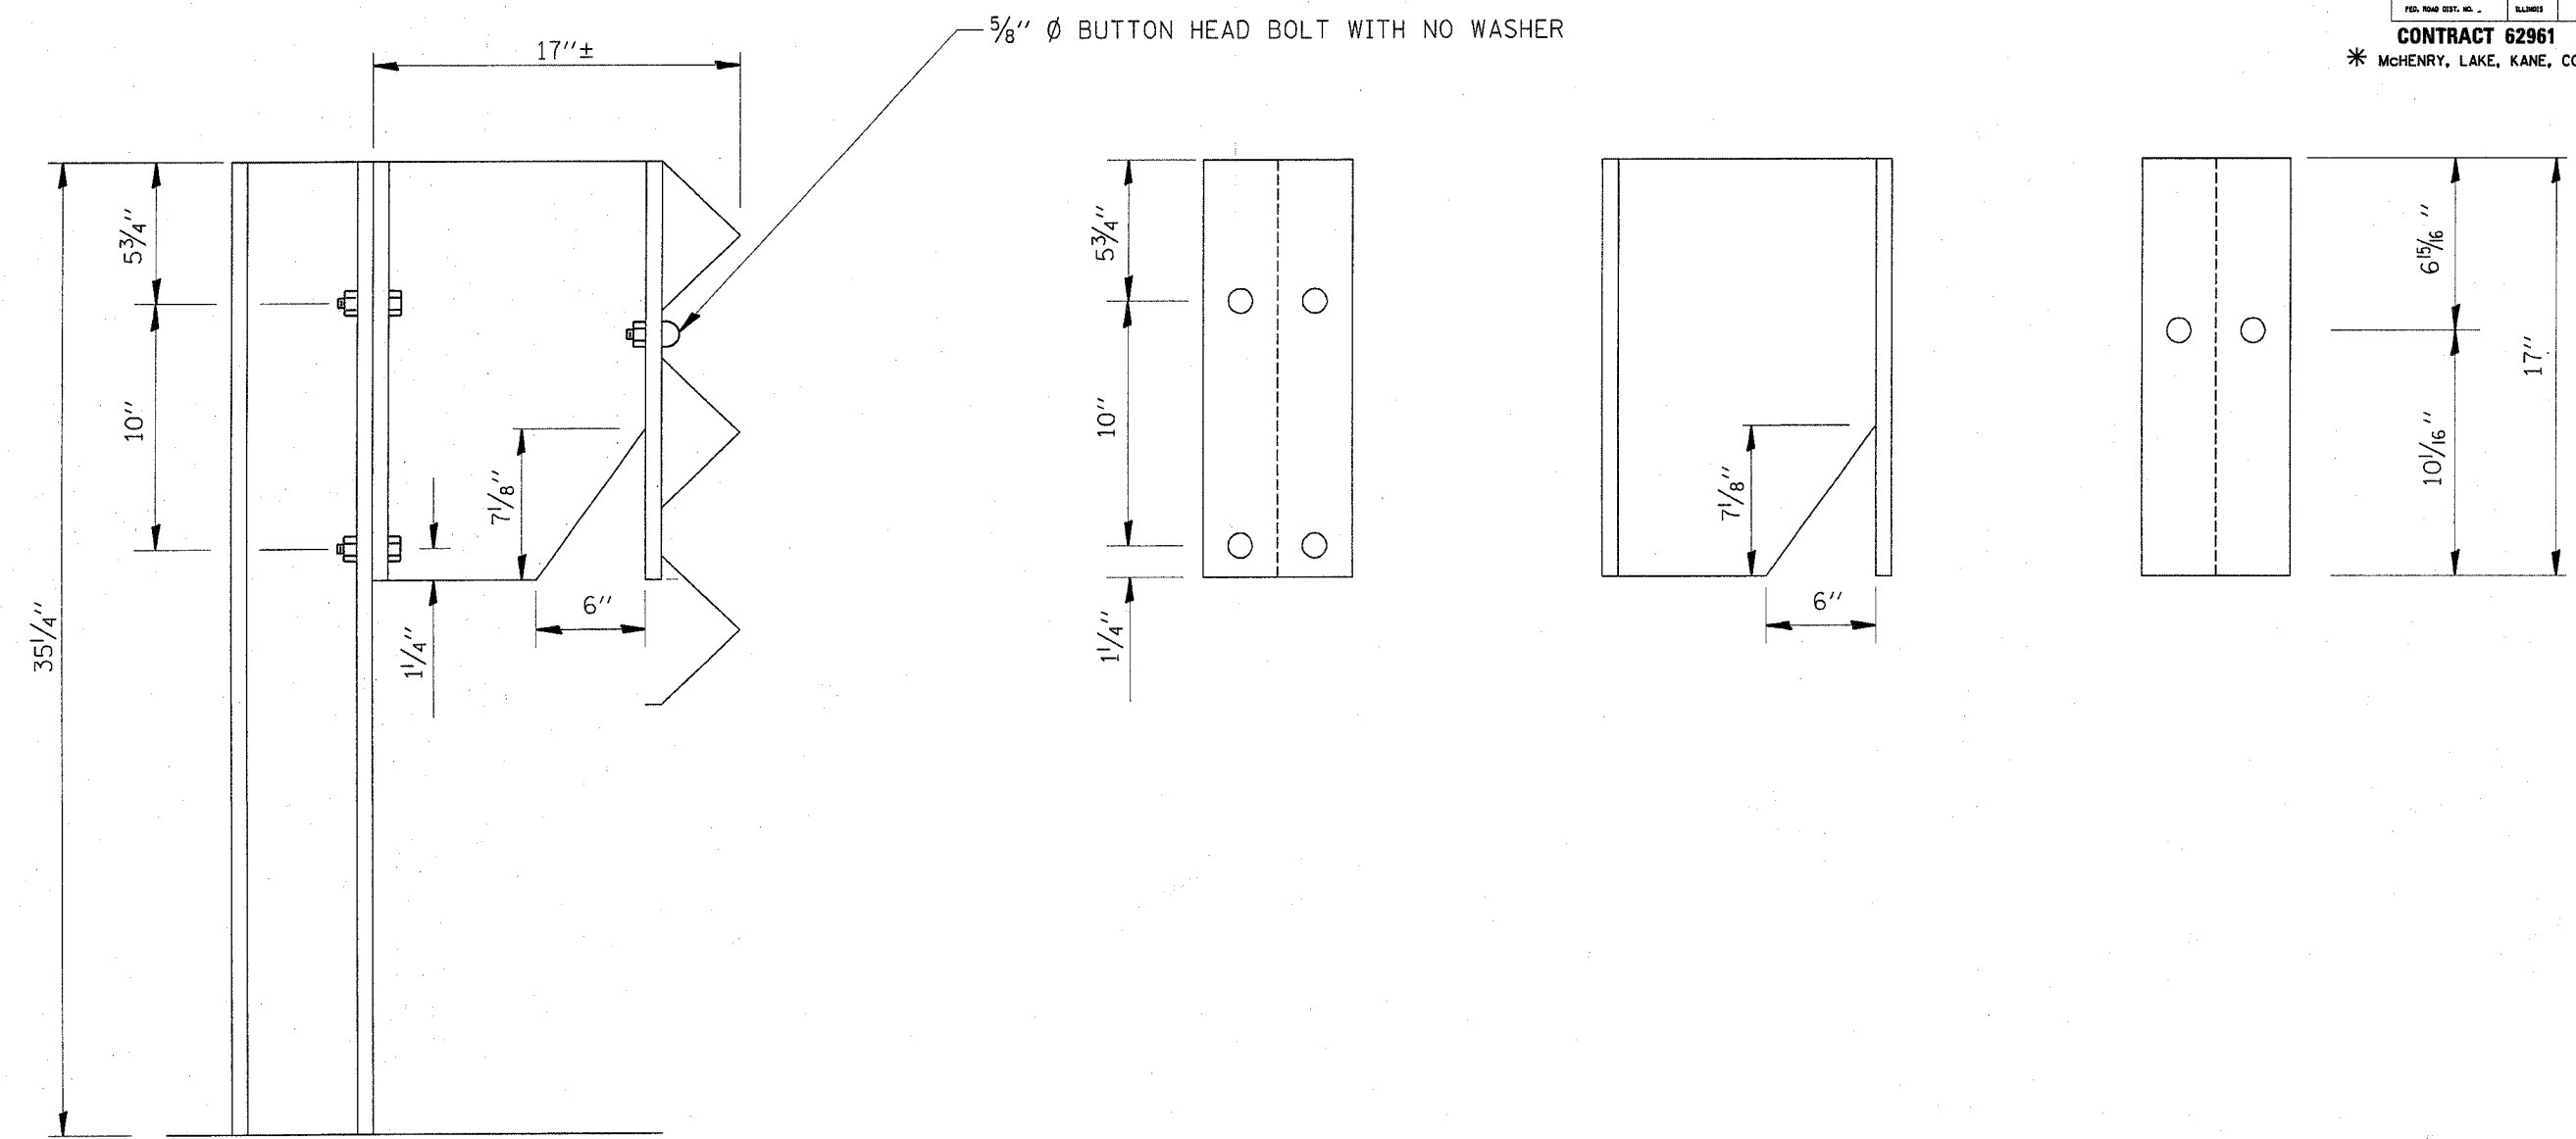

VI-TBG-N
 10/2/2006
 ct:projects@m106188@m06188bb.m32

REVISIONS	
NAME	DATE

ILLINOIS DEPARTMENT OF TRANSPORTATION

DETAIL
THREE BEAM GUARDRAIL
WITH MODIFIED OFFSET BLOCK

SCALE: NONE
 DATE: 10/2/2006

DRAWN BY
 CHECKED BY