
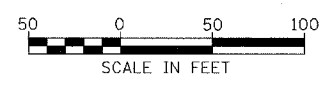
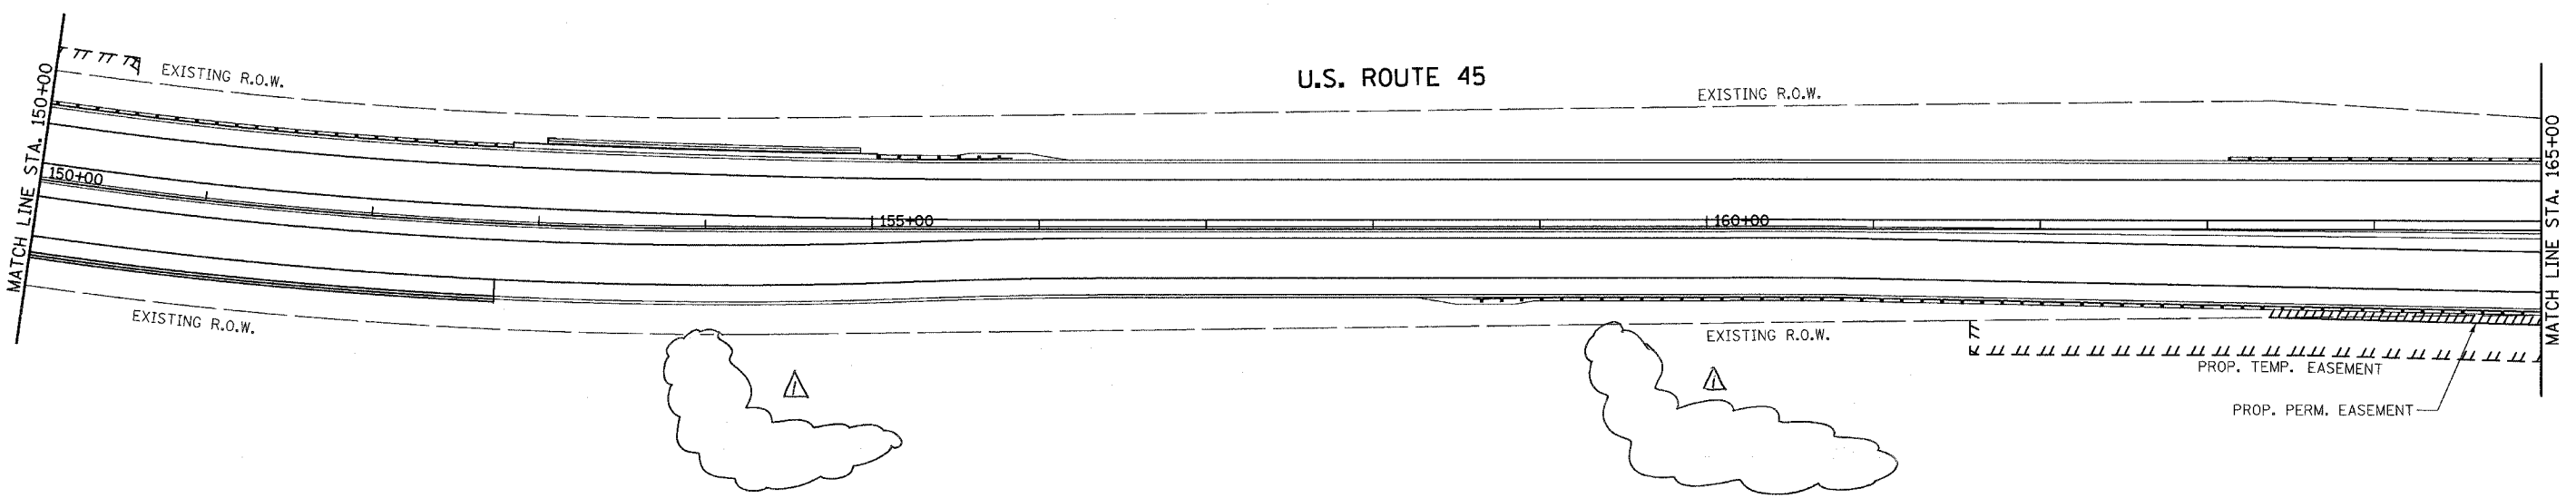


F&P PTE.	SECTION	COUNTY	TOTAL SHEETS	SHEET NO.
330 (102 & 102X) LS		COOK	14	6
STA.	140+00 TO STA.		165+00	
FED. ROAD DIST. NO. 1	ILLINOIS	FED. AID PROJECT		

D-91-227-05

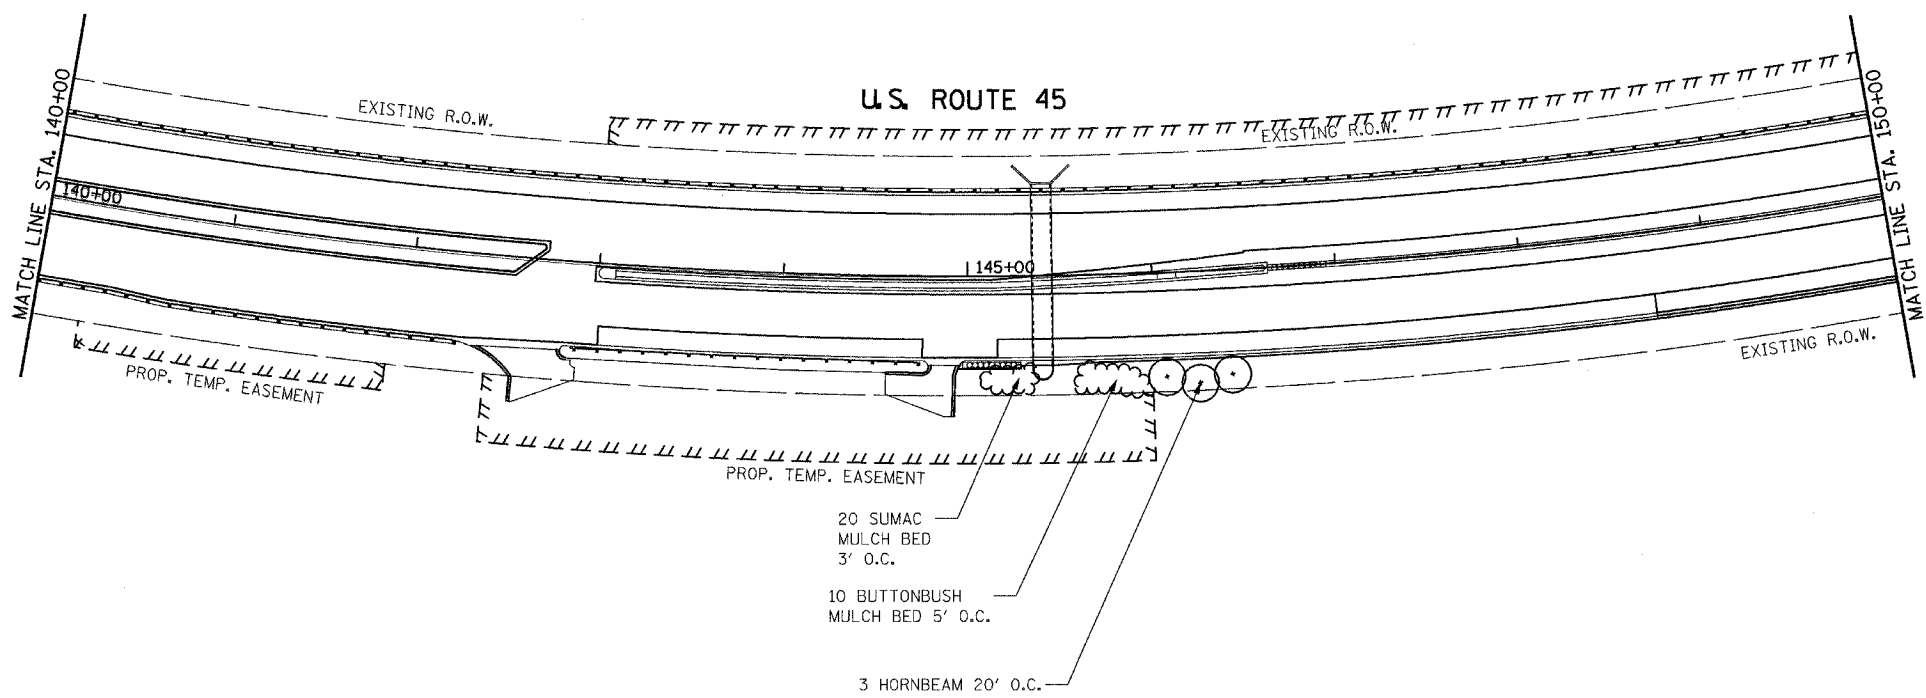

Rev. 2-24-06

ILLINOIS DEPARTMENT OF TRANSPORTATION  
DISTRICT NO. 1 SCHAUMBURG  
**LANDSCAPING PLAN**  
**U.S. ROUTE 45**  
SCALE AS SHOWN  
DATE OCT 25, 2005  
DRAWN BY BSB  
CHECKED BY CES