


F.A. RTE.	SECTION	COUNTY	TOTAL SHEETS	SHEET NO.
			78	25
STA.		TO STA.		
FED. ROAD DIST. NO.	ILLINOIS	FED. AID PROJECT		

PLAN	DATE	BY
SURVEYED		
NOTE BOOK		
CHECKED		
FILE NAME		
NO.		

PROFILE	DATE	BY
SURVEYED		
NOTE BOOK		
CHECKED		
FILE NAME		
NO.		

PLOT DATE = Tue Aug 08 13:45:53 2006  
 FILE NAME = c:\projects\1344853\1344853.dgn  
 USER NAME = chris

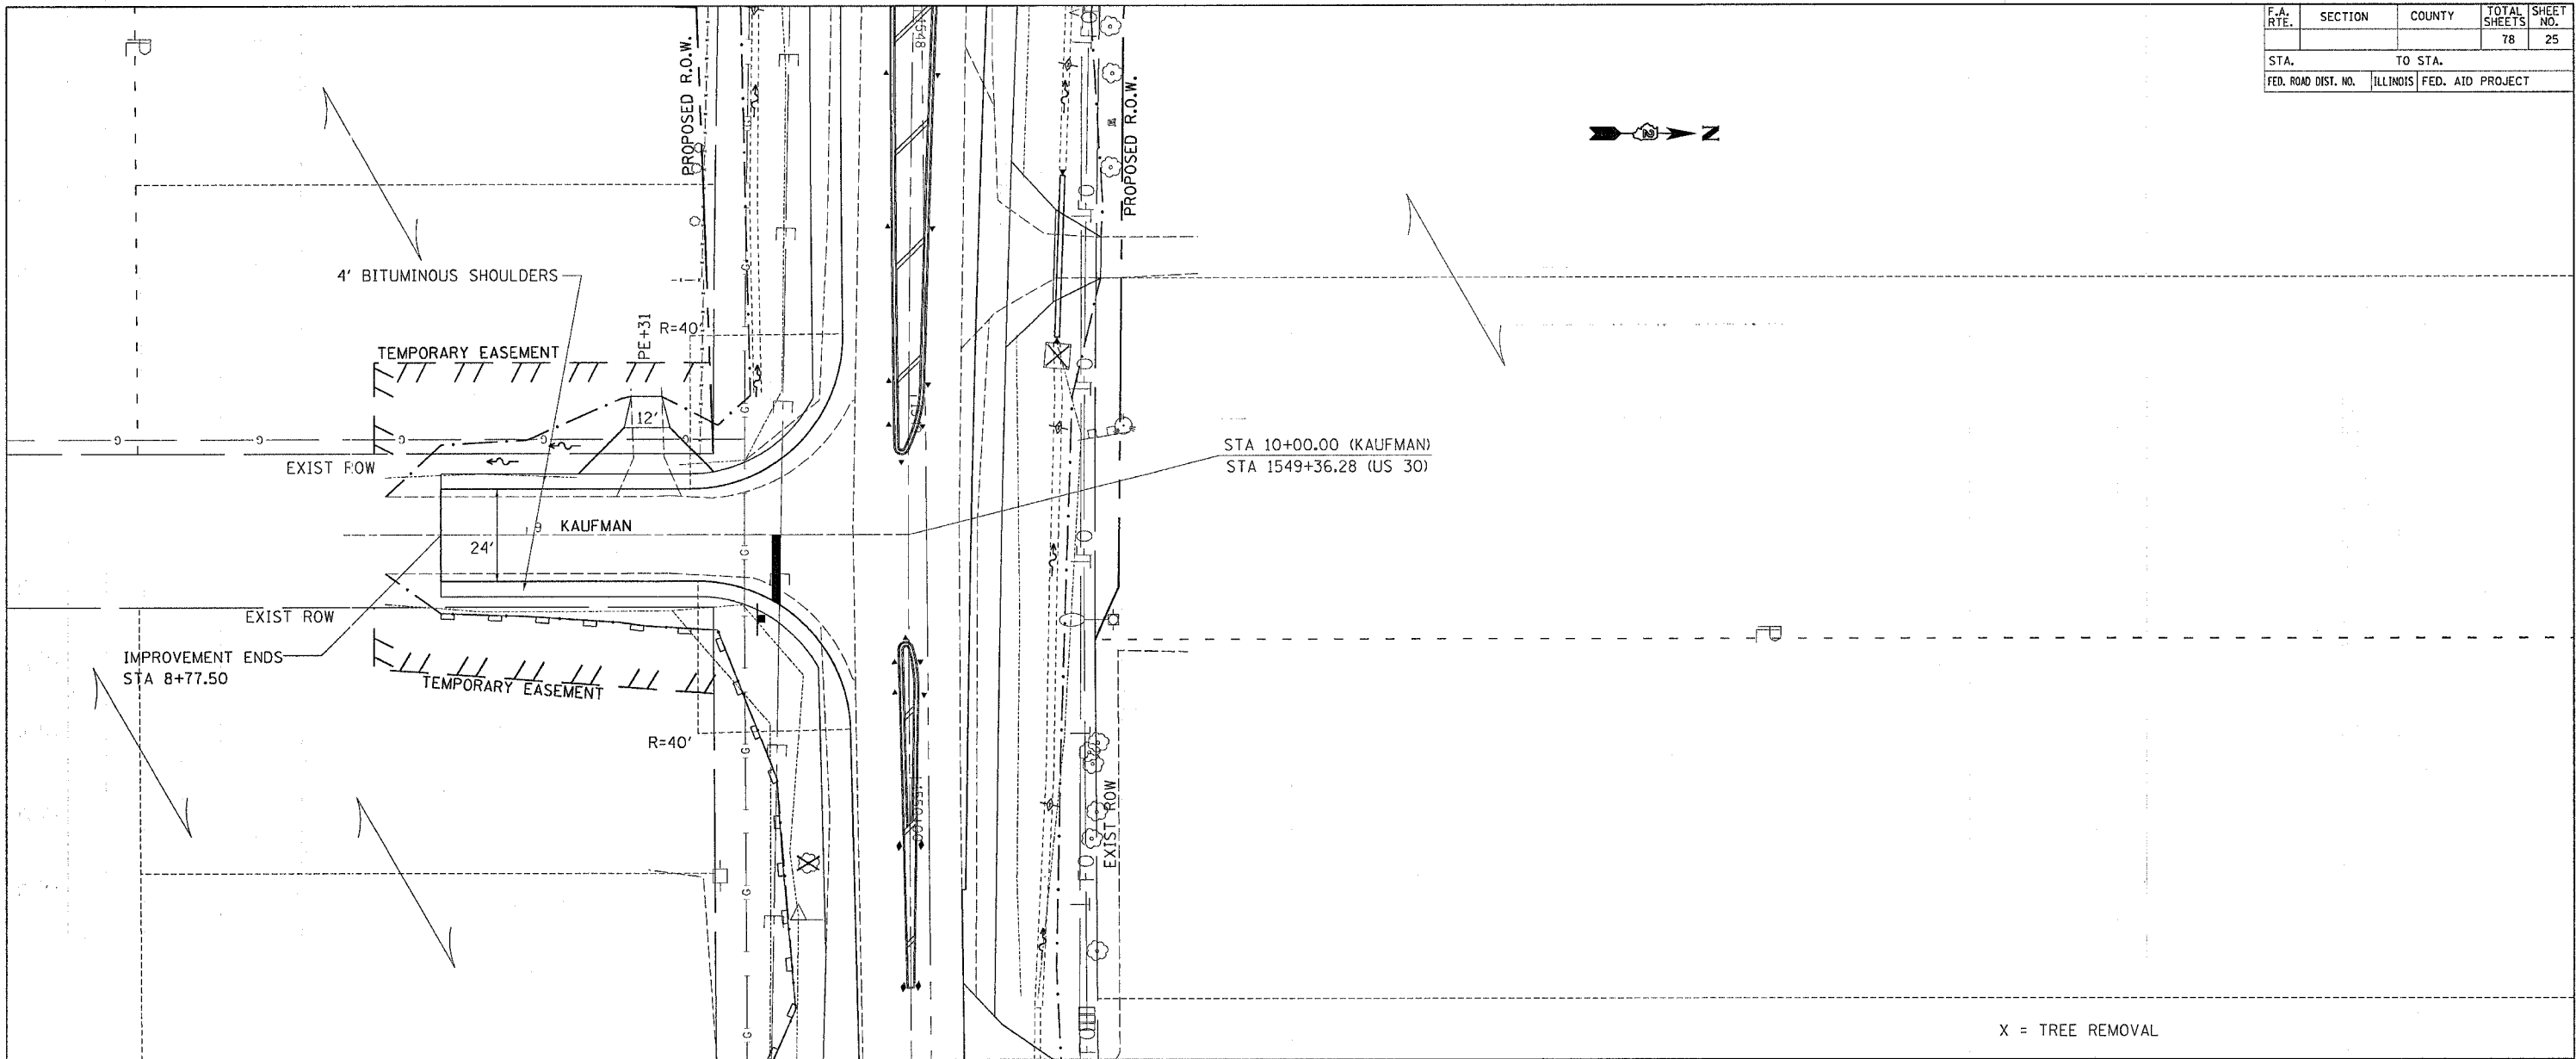

X = TREE REMOVAL

