


F.A.U. RTE.	SECTION	COUNTY	TOTAL SHEETS	SHEET NO.
5564	111-M-1	WHITESIDE	78	31
STA.		TO STA.		
FED. ROAD DIST. NO.		ILLINOIS	FED. AID PROJECT	

PAVEMENT MARKINGS

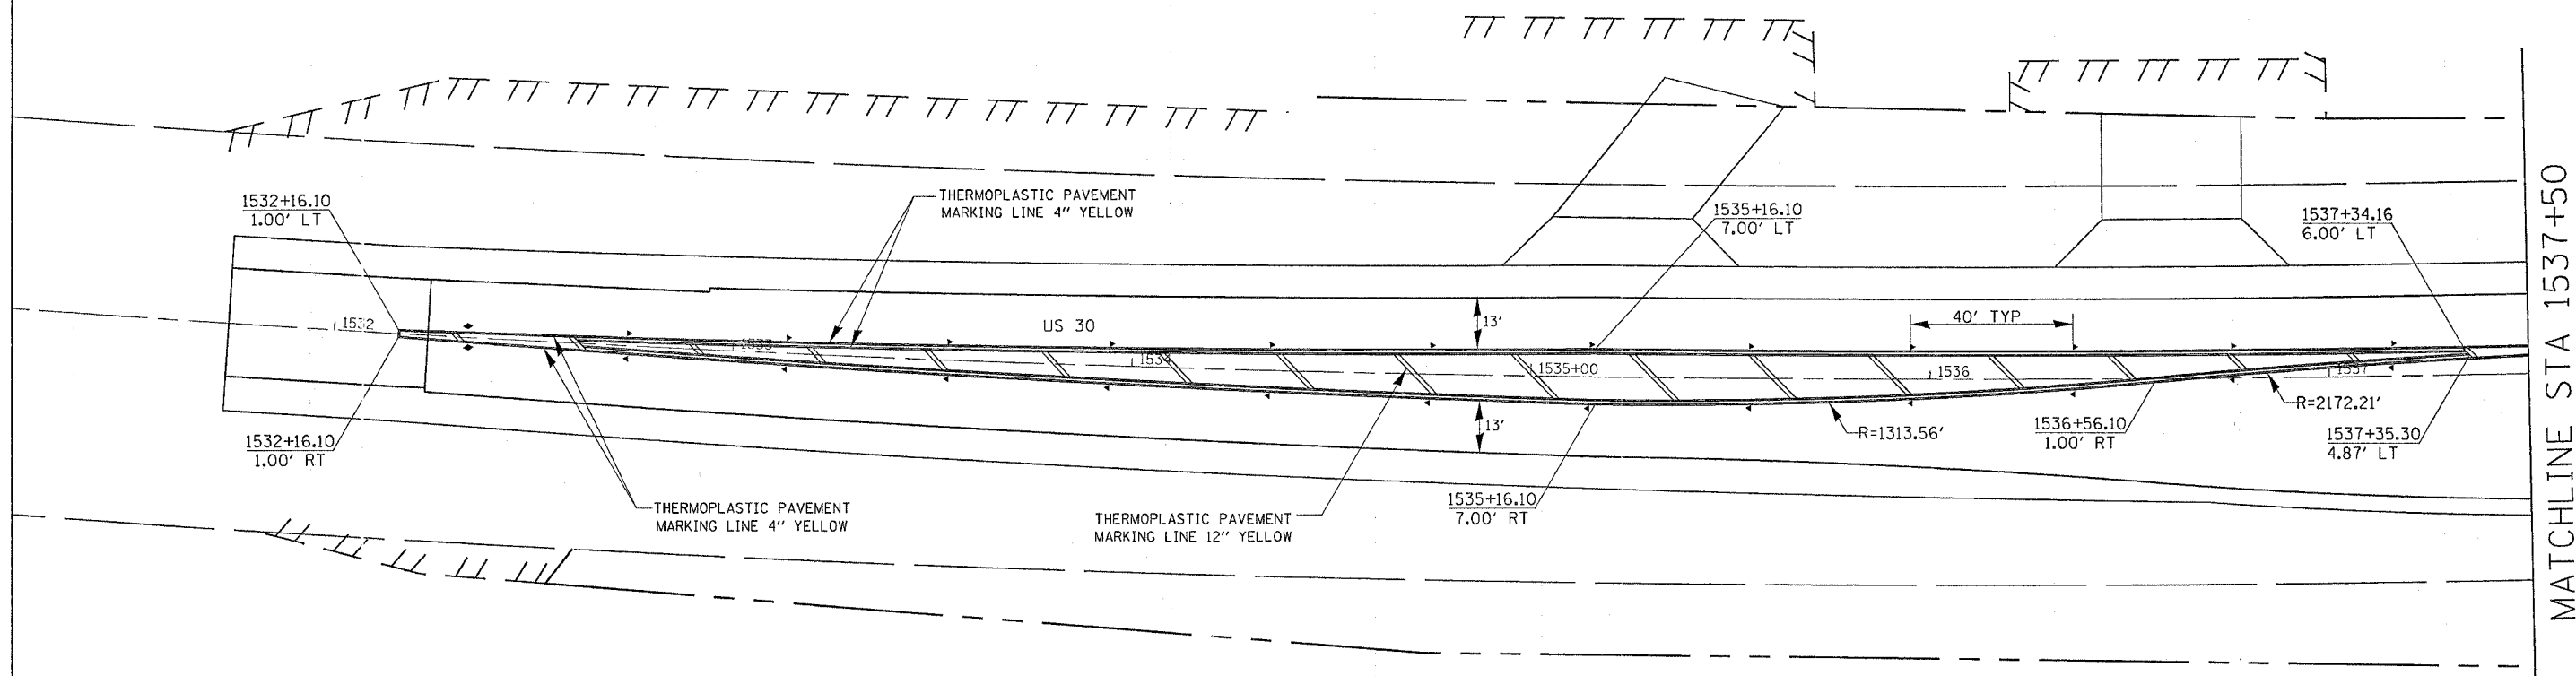

MATCHLINE STA 1537+50

LEGEND

- ◆ TWO-WAY AMBER
- ◁ ONE-WAY CRYSTAL
- ◄ ONE-WAY AMBER

REVISIONS	
NAME	DATE

ILLINOIS DEPARTMENT OF TRANSPORTATION

SCALE: VERT. _____
 HORIZ. _____

DATE _____ DRAWN BY _____
 CHECKED BY _____

PLOT DATE = Tue Aug 08 11:27:05 2006
 FILE NAME = I:\2006\112705\112705.dgn
 PLOT SCALE = 28.0000 / 1 IN.
 USER NAME = duncanf