


F.A.U. RTE.	SECTION	COUNTY	TOTAL SHEETS	SHEET NO.
5564	111-M-1	WHITESIDE	78	75
STA. 21+83.9530		TO STA. 22+50.0000		
FED. ROAD DIST. NO.	ILLINOIS	FED. AID PROJECT		

160 150 140 130 120 110 100 90 80 70 60 50 40 30 20 10 0 10 20 30 40 50 60 70 80 90 100 110 120 130 140 150 160

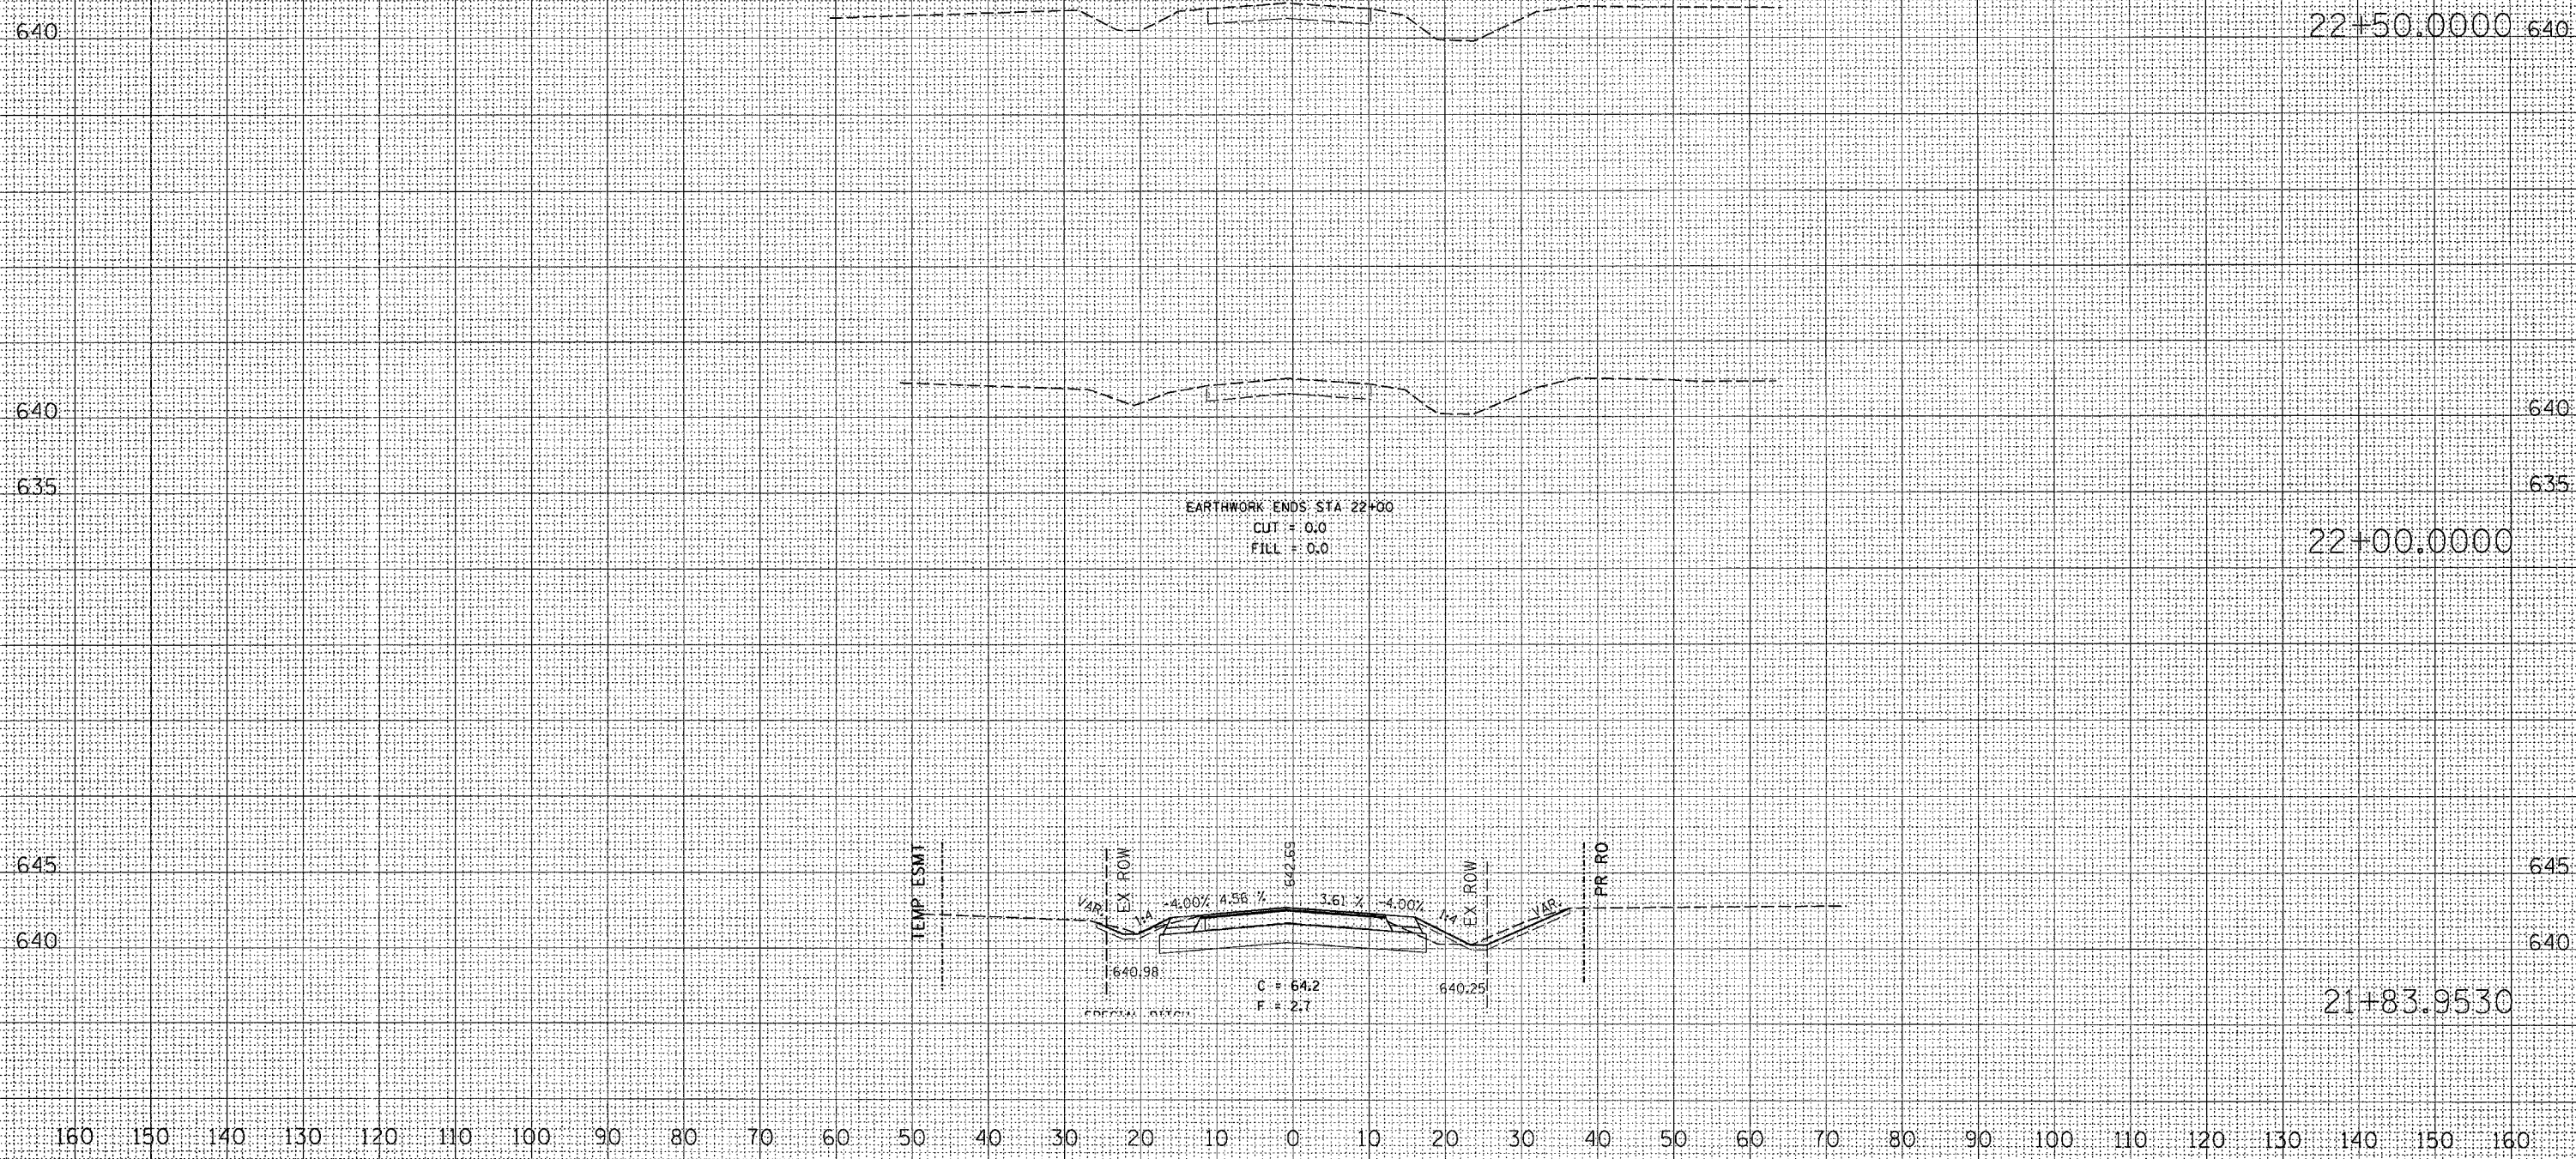

22+50.0000 640

22+00.0000 635

21+83.9530 640

MCNEIL ROAD

DATE	BY
SURVEYED	
TEMP	
AREAS	
CHECKED	

DATE	BY
ORIGINAL	
TEMP	
AREAS	
CHECKED	

PLOT DATE = Tue Aug 08 14:22:22 2006
 FILE NAME = c:\p\c\mets\p287986\p287986.dwg
 PLOT SCALE = 10.0000 / IN.
 USER NAME = bunsent6