


F.A.I. RTE.	SECTION	COUNTY	TOTAL SHEETS	SHEET NO.
80	31-UHR-J	HENRY	133	11
STA.		TO STA.		
FED. ROAD DIST. NO.		ILLINOIS	FED. AID PROJECT	

STAGING TYPICAL SECTIONS

STAGE I

1. CONSTRUCT 30" AR CULVERT WITH CLASS D PATCH & EXTEND EXISTING PIPE CULVERT
2. CONSTRUCT TEMPORARY PAVEMENT (WEST SIDE OF CARROLL ST) STA 100+10.21 LT TO STA 102+35.53
3. REMOVE AND RECONSTRUCT EAST SIDE OF CARROLL ST
4. SEE CARROLL ST STAGING NOTES

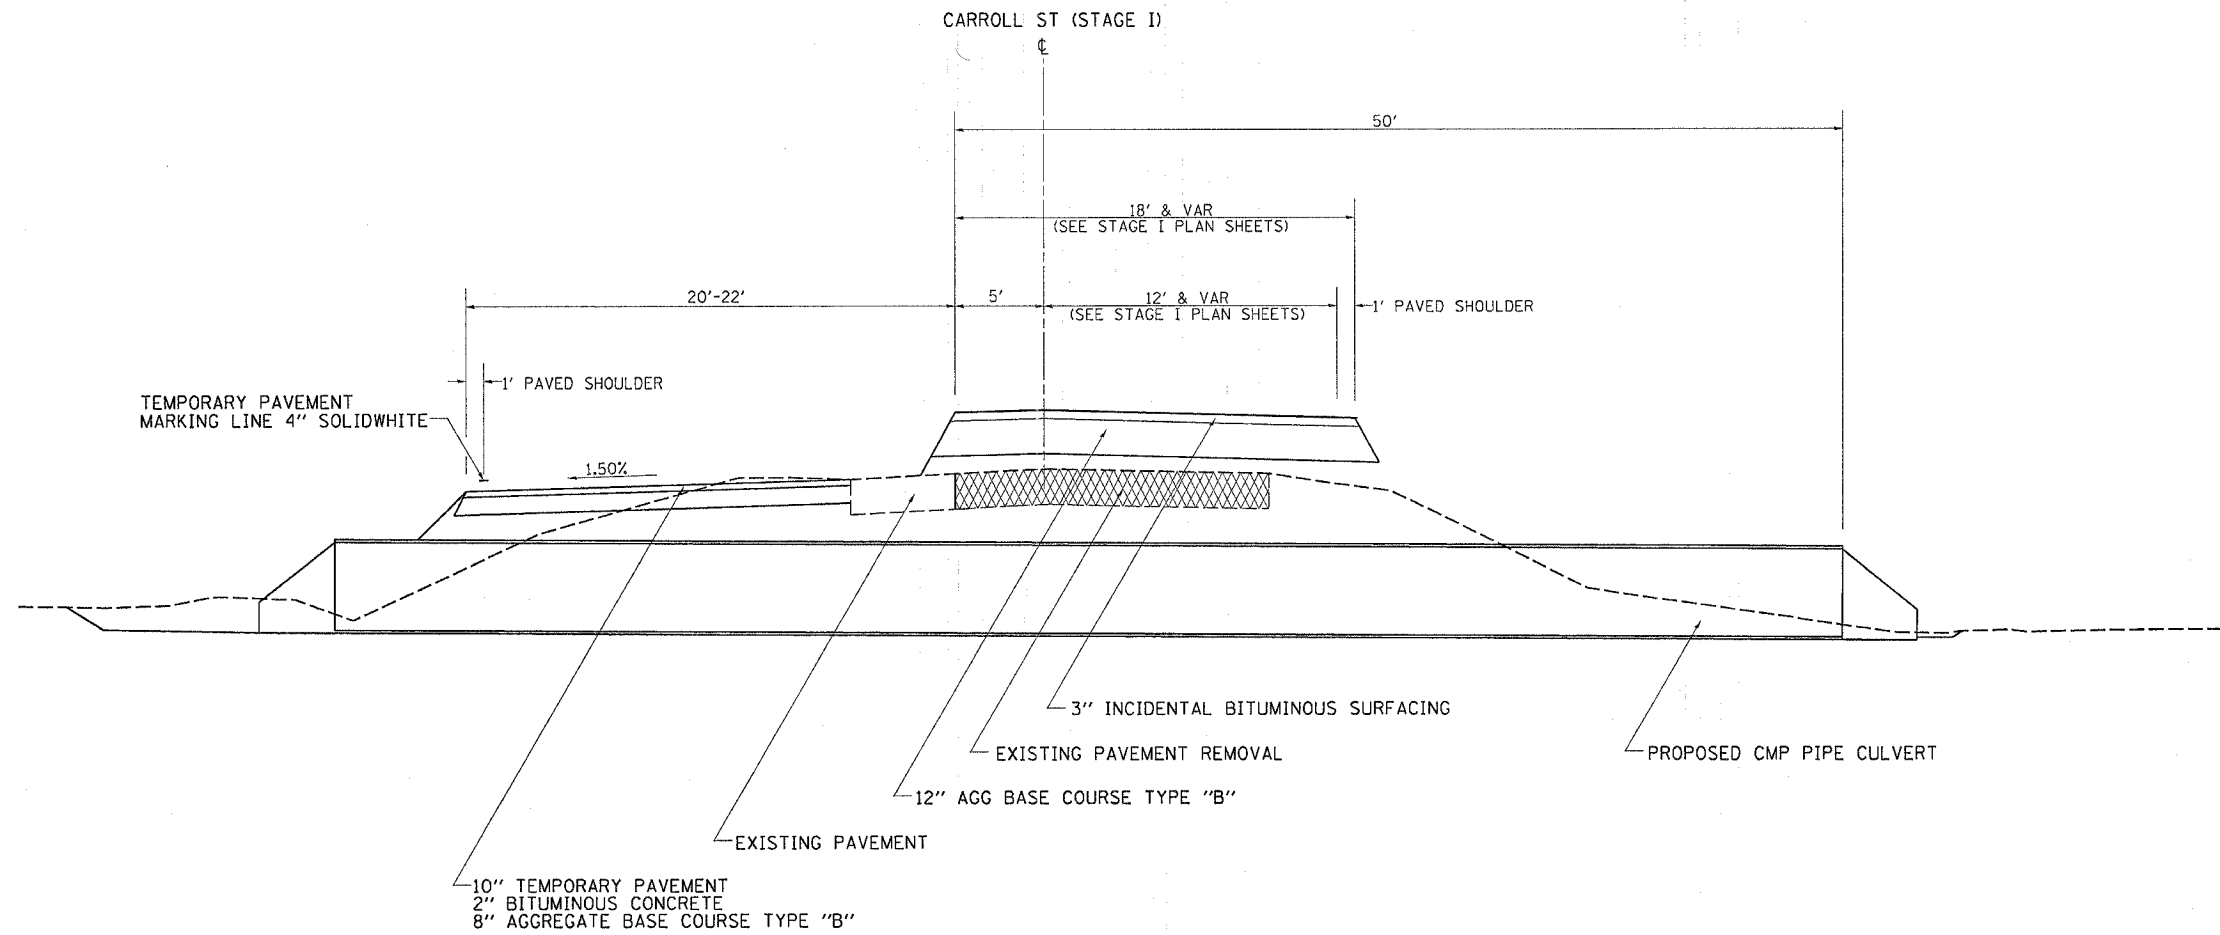

PLOT DATE = Mon Dec 02 09:52:11 2008
 PLOT SCALE = 3/8" = 1'-0"
 USER NAME = reneka.j