


F.A.I. RTE.	SECTION	COUNTY	TOTAL SHEETS	SHEET NO.
80	37-IHBR-1	HENRY	133	41
STA. 459+00.000		TO STA. 465+00.000		
FED. ROAD DIST. NO.	ILLINOIS	FED. AID PROJECT		

# I-80 STAGE II

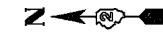


### Stage II

- Relocate temporary concrete barrier wall and temporary impact attenuators as shown on the plans, per manufacturer specifications, Special Provisions, and Standard Specifications using Traffic Control and Protection Standard 701400 & 701406.
- Outside bridge pier removal, slope wall removal & replacement, culvert removal and replacement, shoulder repair, and guardrail removal operations on I-80 shall be completed using Traffic Control and Protection Standard 701400 & 701402, Special Provisions, Standard Specifications, and as shown on the project plans.

### Stage III

- Install bridge beams using Traffic Control and Protection (Special), Special Provisions, and Standard Specifications.
- All shaping & grading of ditches, seeding, and mulch work shall be conducted using Traffic Control and Protection Standard 701101, Special Provisions, Standard Specifications, and as shown on the project plans.
- All pavement marking operations (placement, removal, replacement) on I-80 shall be completed using Traffic Control and Protection Standard 701401 OR 701406, Special Provisions, Standard Specifications, and as shown on the project plans.

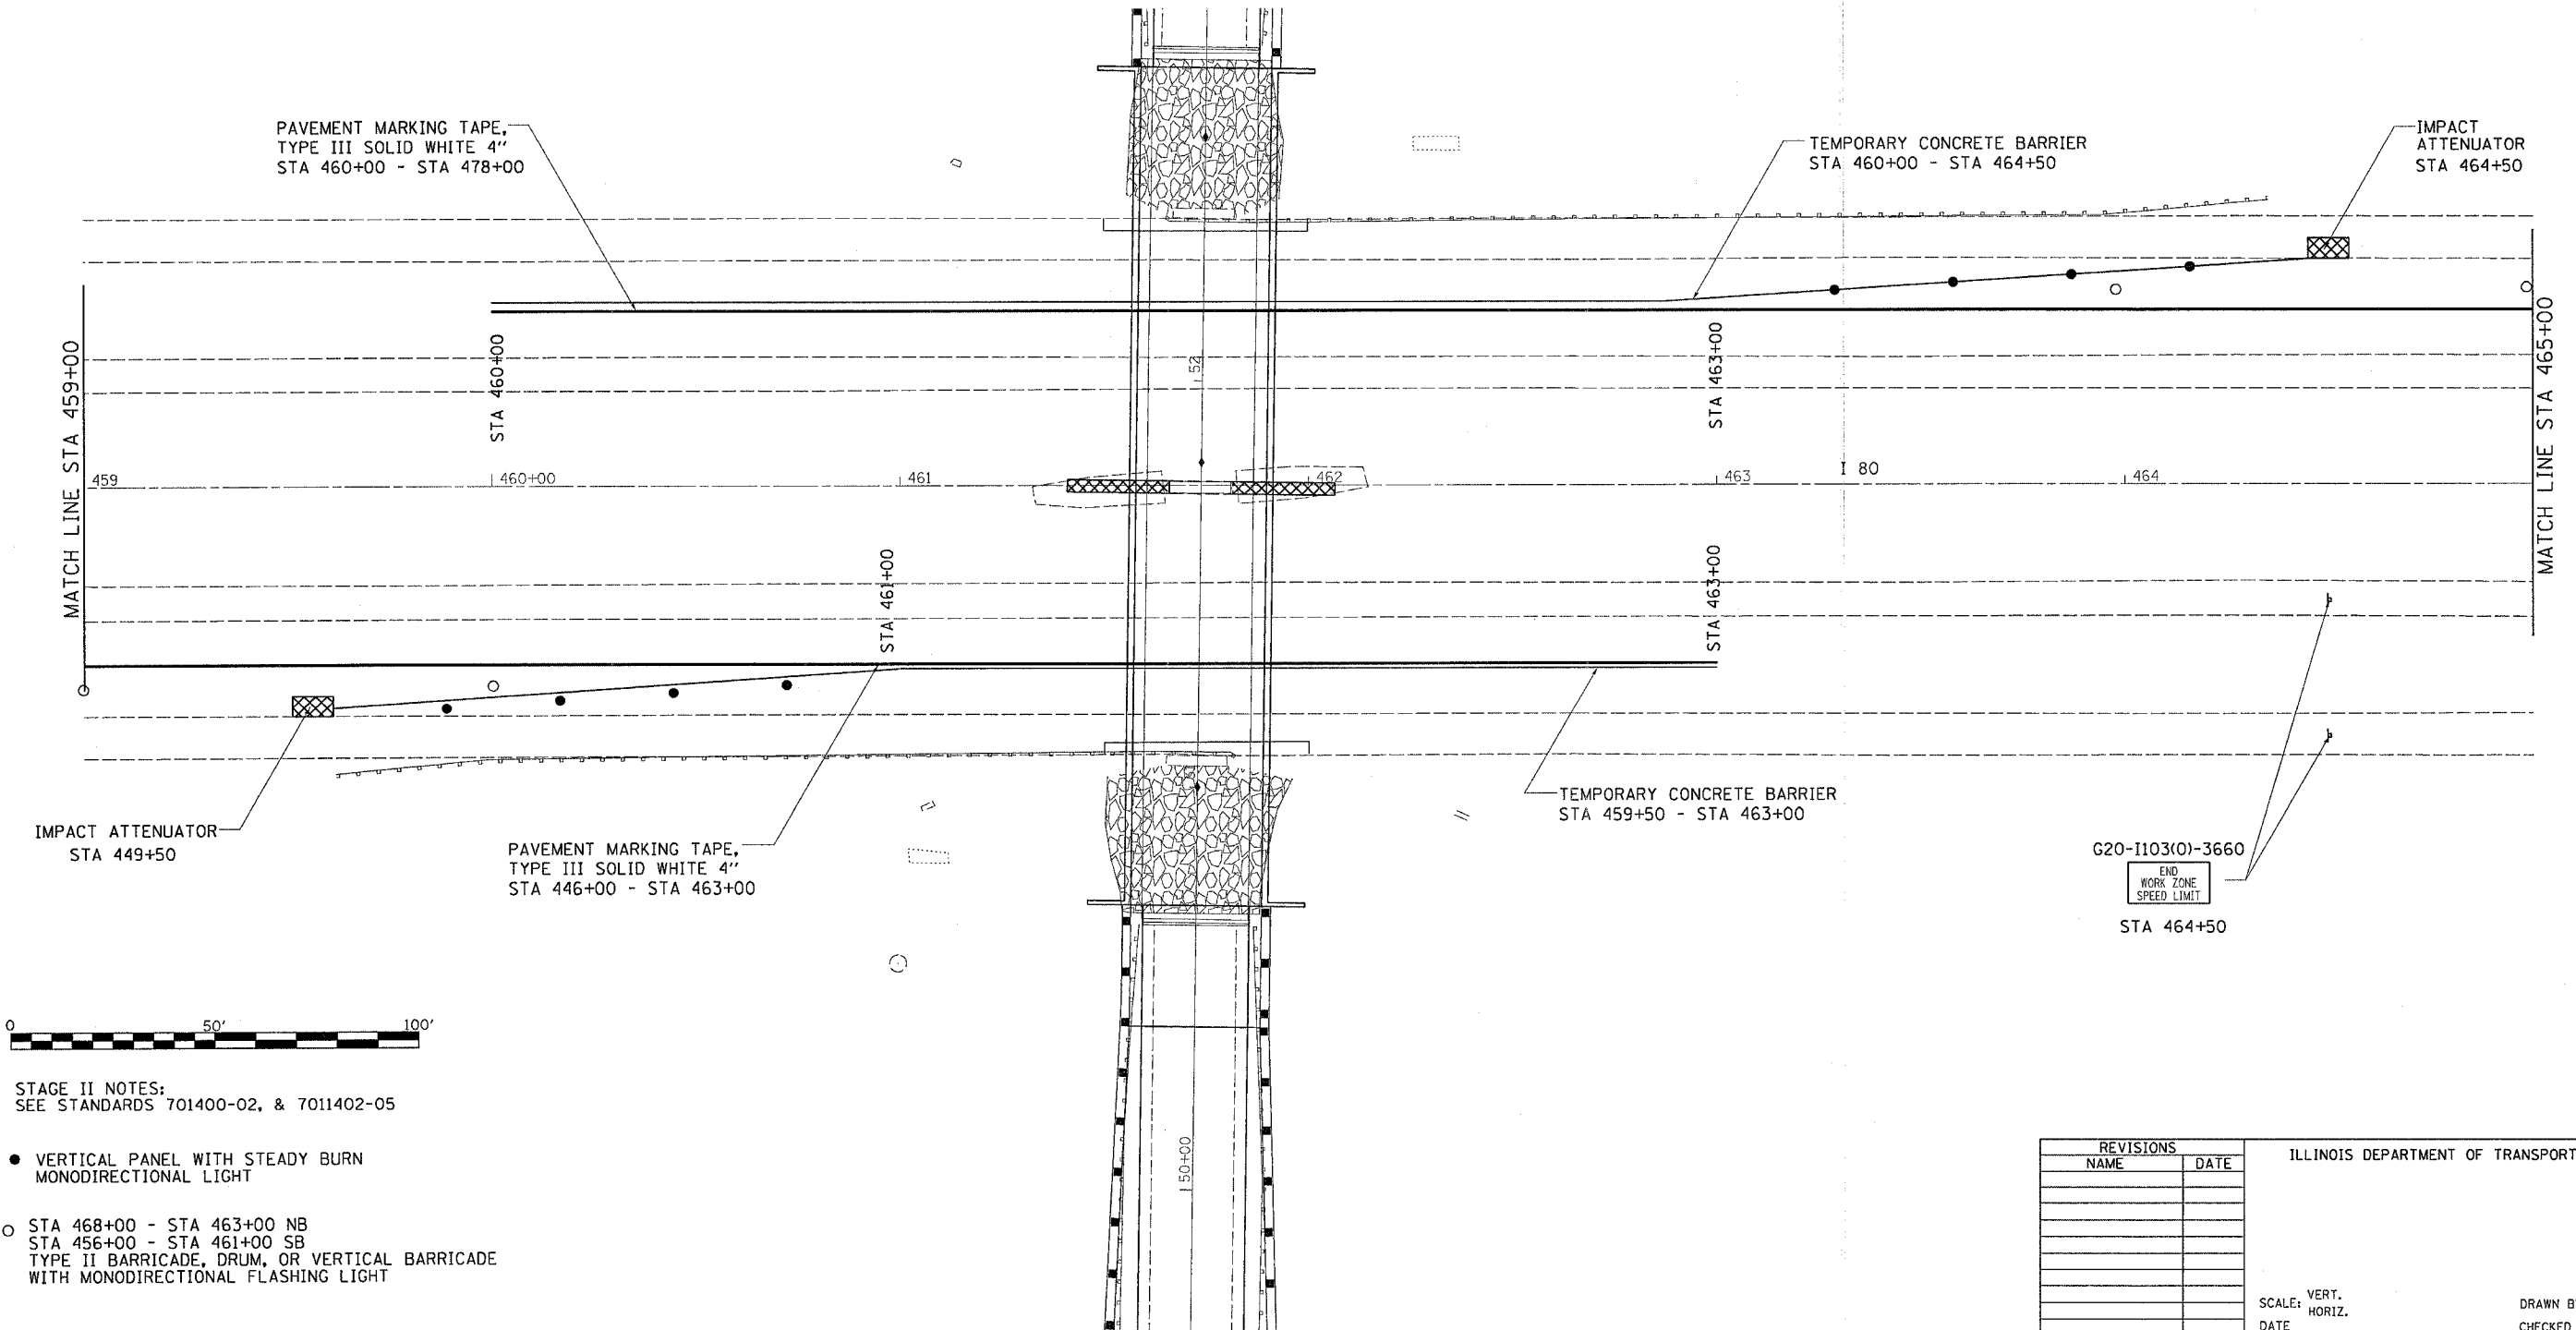

STAGE II NOTES:  
SEE STANDARDS 701400-02, & 7011402-05

- VERTICAL PANEL WITH STEADY BURN MONODIRECTIONAL LIGHT
- STA 468+00 - STA 463+00 NB  
STA 456+00 - STA 461+00 SB  
TYPE II BARRICADE, DRUM, OR VERTICAL BARRICADE WITH MONODIRECTIONAL FLASHING LIGHT

G20-I103(O)-3660  
END WORK ZONE SPEED LIMIT  
STA 464+50

REVISIONS		ILLINOIS DEPARTMENT OF TRANSPORTATION
NAME	DATE	

SCALE: VERT. DATE  
HORIZ. DRAWN BY  
CHECKED BY

Plot Date = Fri, Sep 01, 19:45:33, 2006  
File Name = c:\p00\mca\213108\13108tgdgn  
Plot Scale = 28.80000' / IN.  
User Name = ramhslj